

WASHINGTON STREET

EAST MAIN STREET

RECEIVED

JUL 17 2017

PLANNING &
DESIGN SERVICES

1 AXONOMETRIC FROM SOUTHEAST

209 East Main
Street

3D VIEWS

Project number	FENRUIARY 3, 2017
Date	Author


Checked by	Checker
CLUB-101	

—

2000
1999
RECEIVED
JUL 17 2017

PLANNING &
DESIGN SERVICES


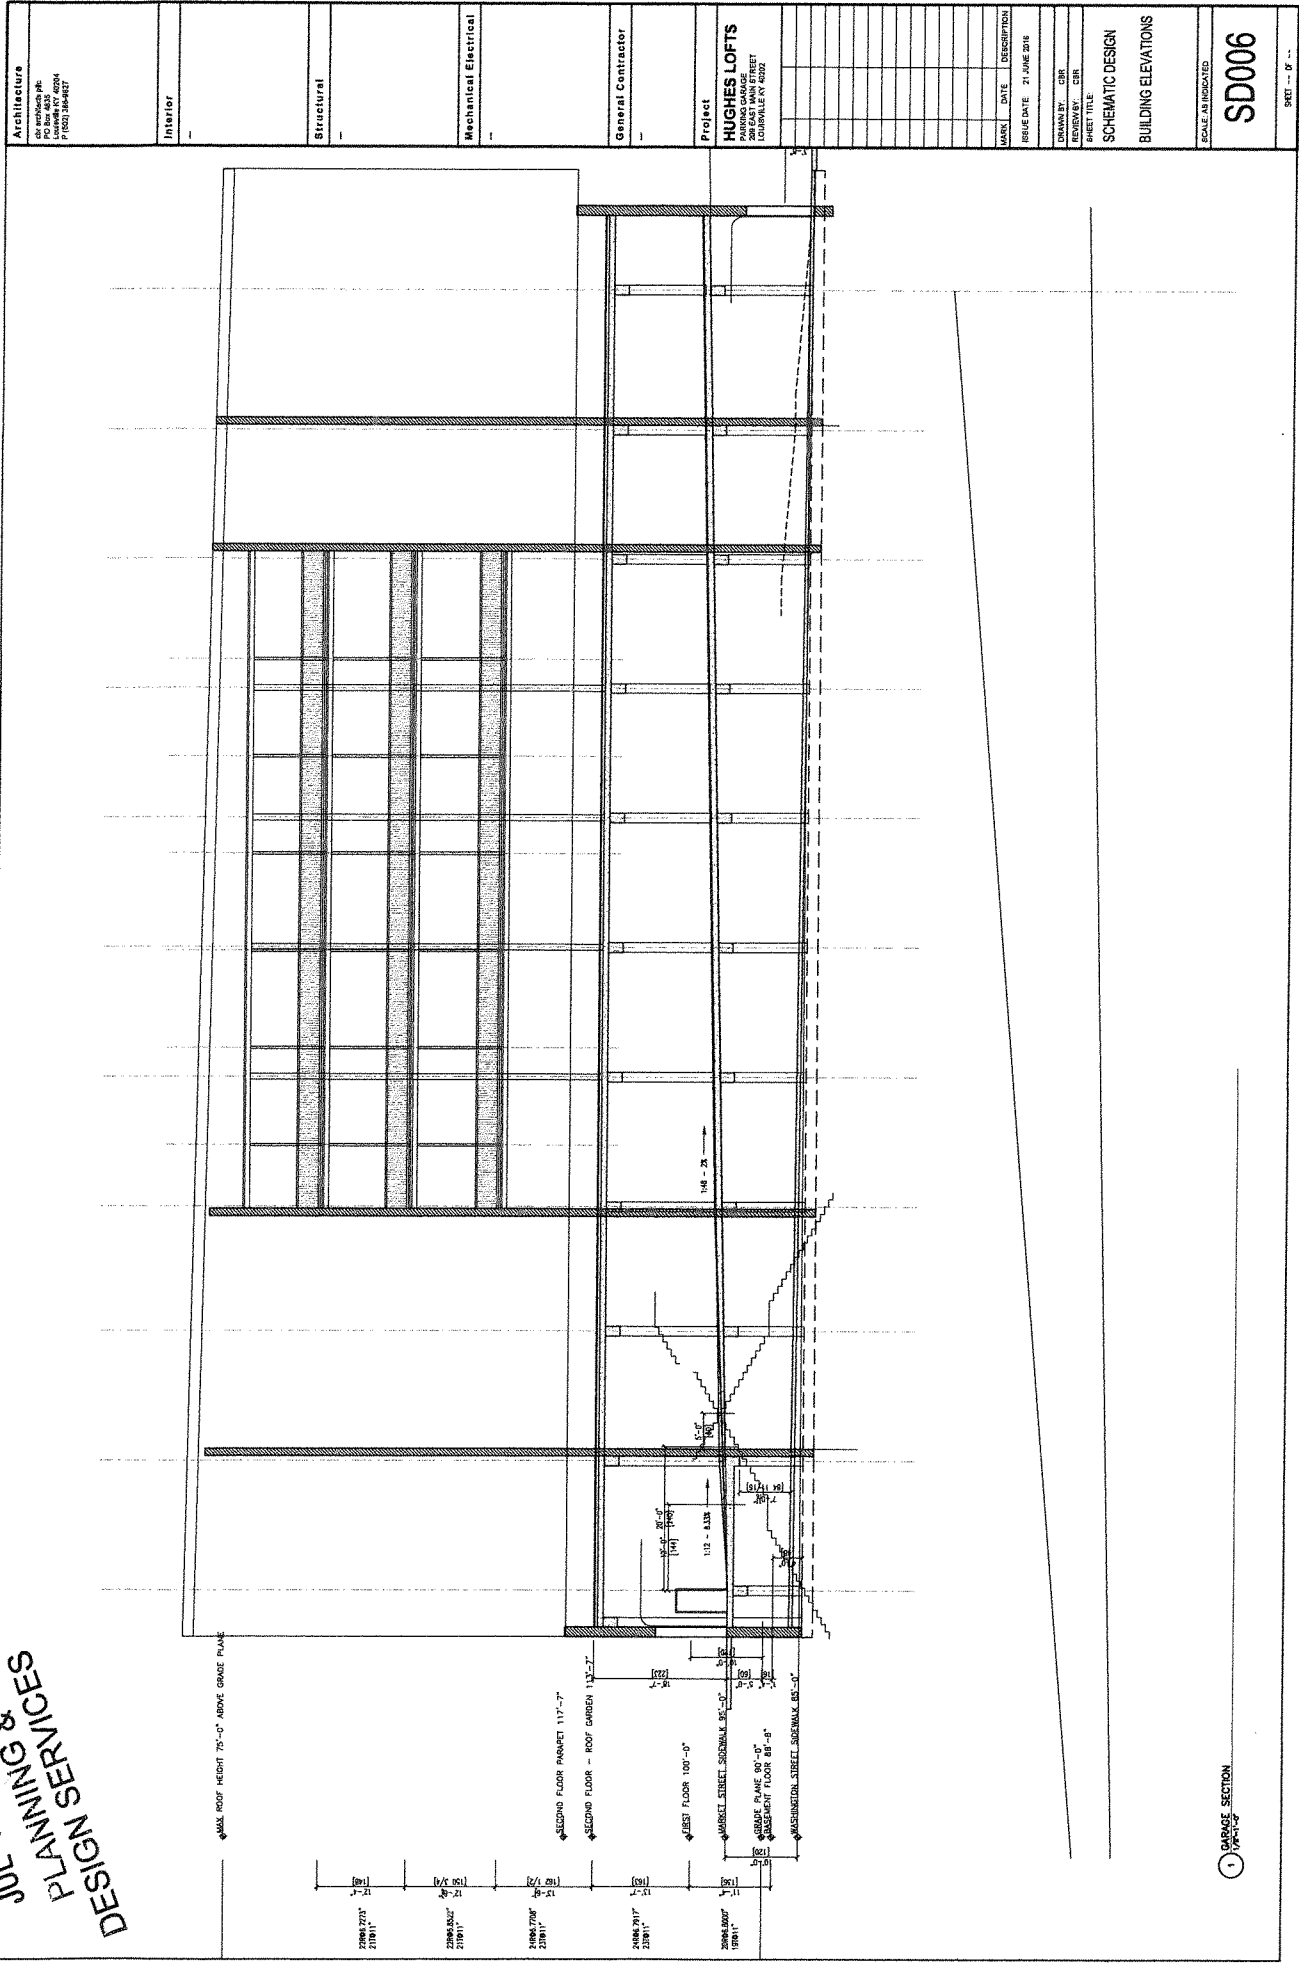


Architecture		
Interior		
Structural		
Mechanical Electrical		
General Contractor		
Project		
MARK	DATE	DESCRIPTION
ISSUE DATE		21 JUNE 2016
DRAWN BY	CRB	
CHECKED BY	CRB	
SHEET TITLE		
SCHEMATIC DESIGN		
BUILDING ELEVATIONS		
SCALE: AS INDICATED		
SD006		
SHEET -- OF --		

RECEIVED

JUL 17 2017

PLANNING &
DESIGN SERVICES

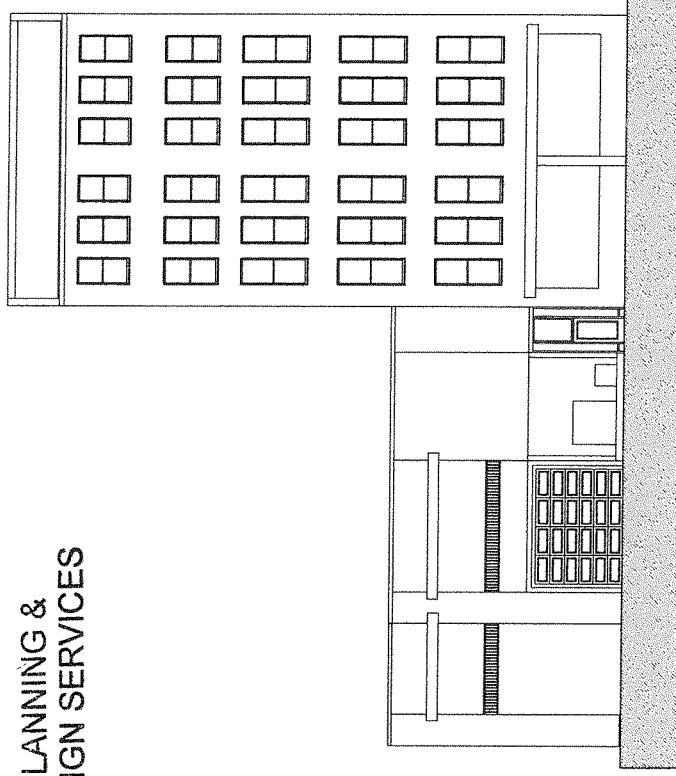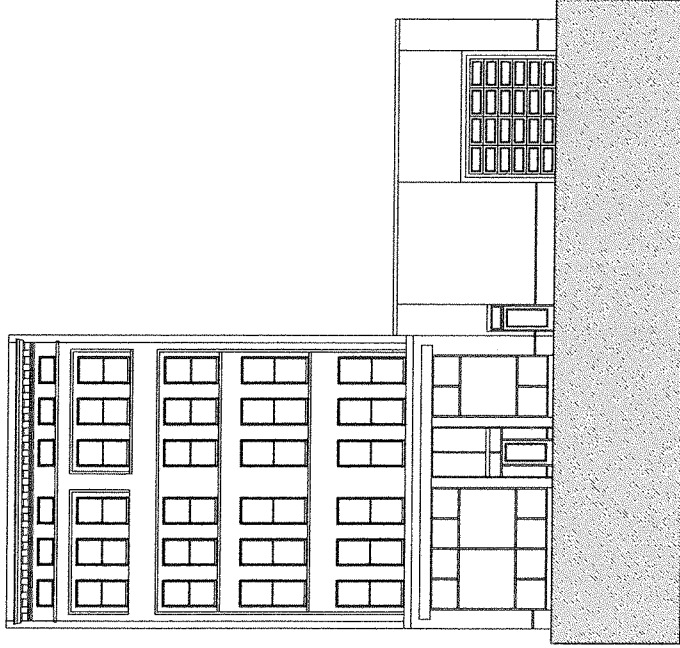


1 BUILDING ELEVATIONS

--	---------------	-----------------	----------------------------	-------------------------	--	-----------------------------	----------------------------	-----------------	-------------------	---------------------------------	---------------------	---------------------	-------	----------------

RECEIVED

JUL 17 2017
PLANNING &
DESIGN SERVICES

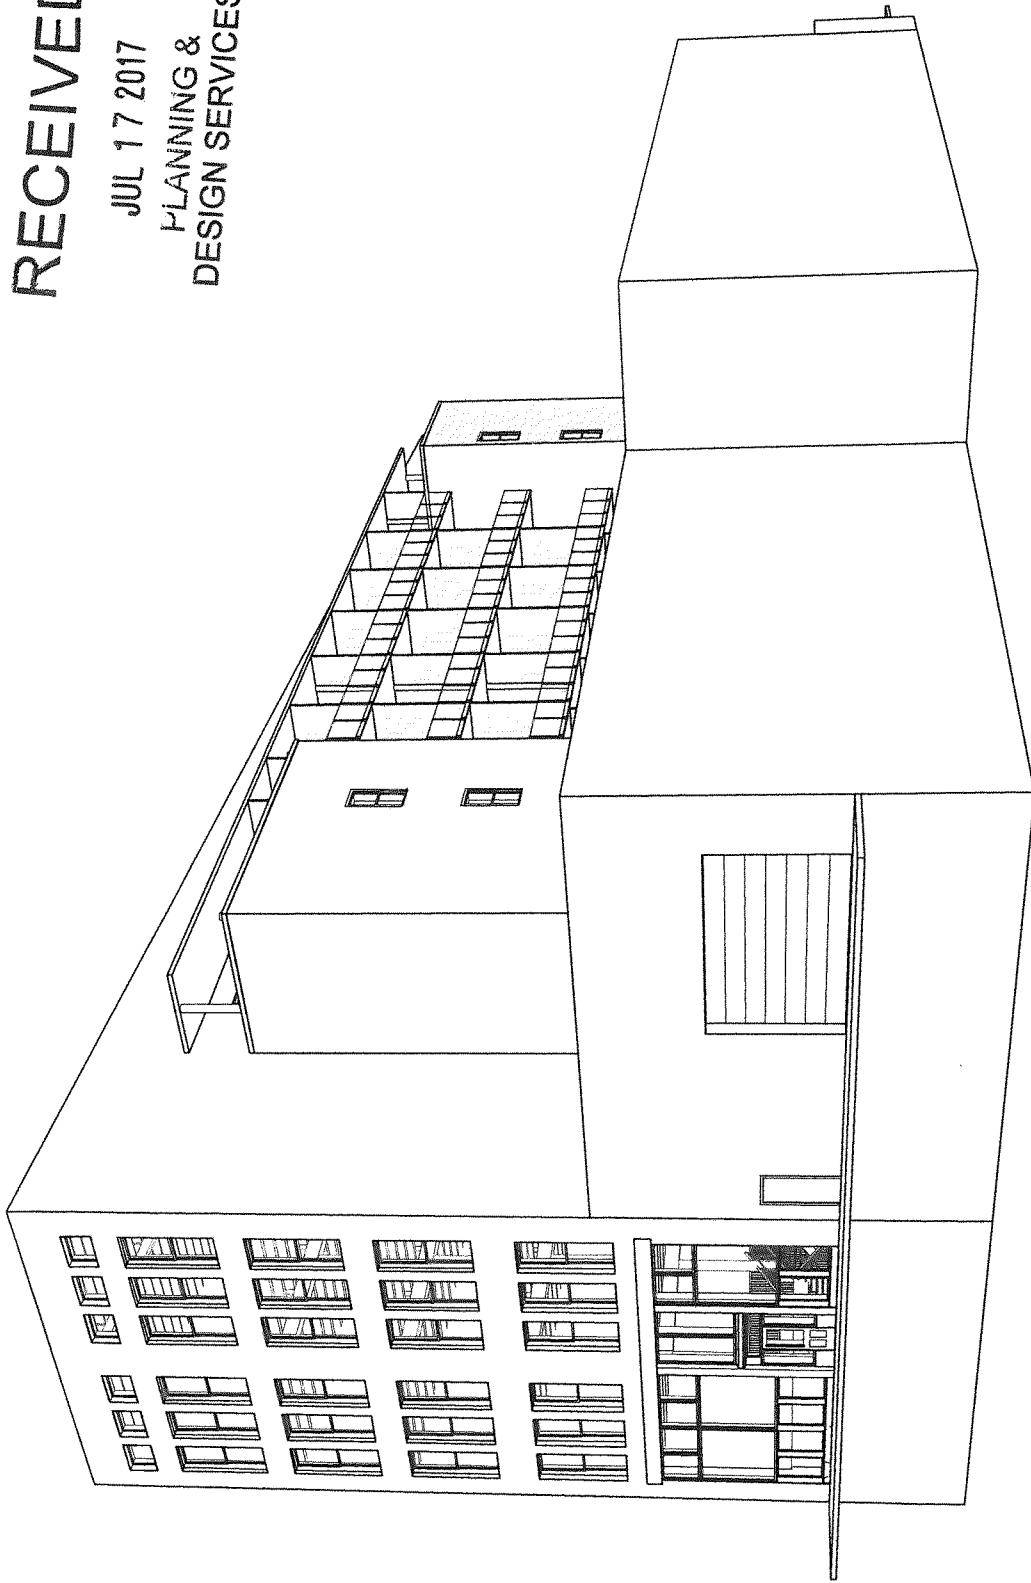


209 East Main Street - E. L. Hughes Building - Massing Model View From South East

CBR Architects PLLC
P-4

RECEIVED

JUL 17 2017

PLANNING &
DESIGN SERVICES

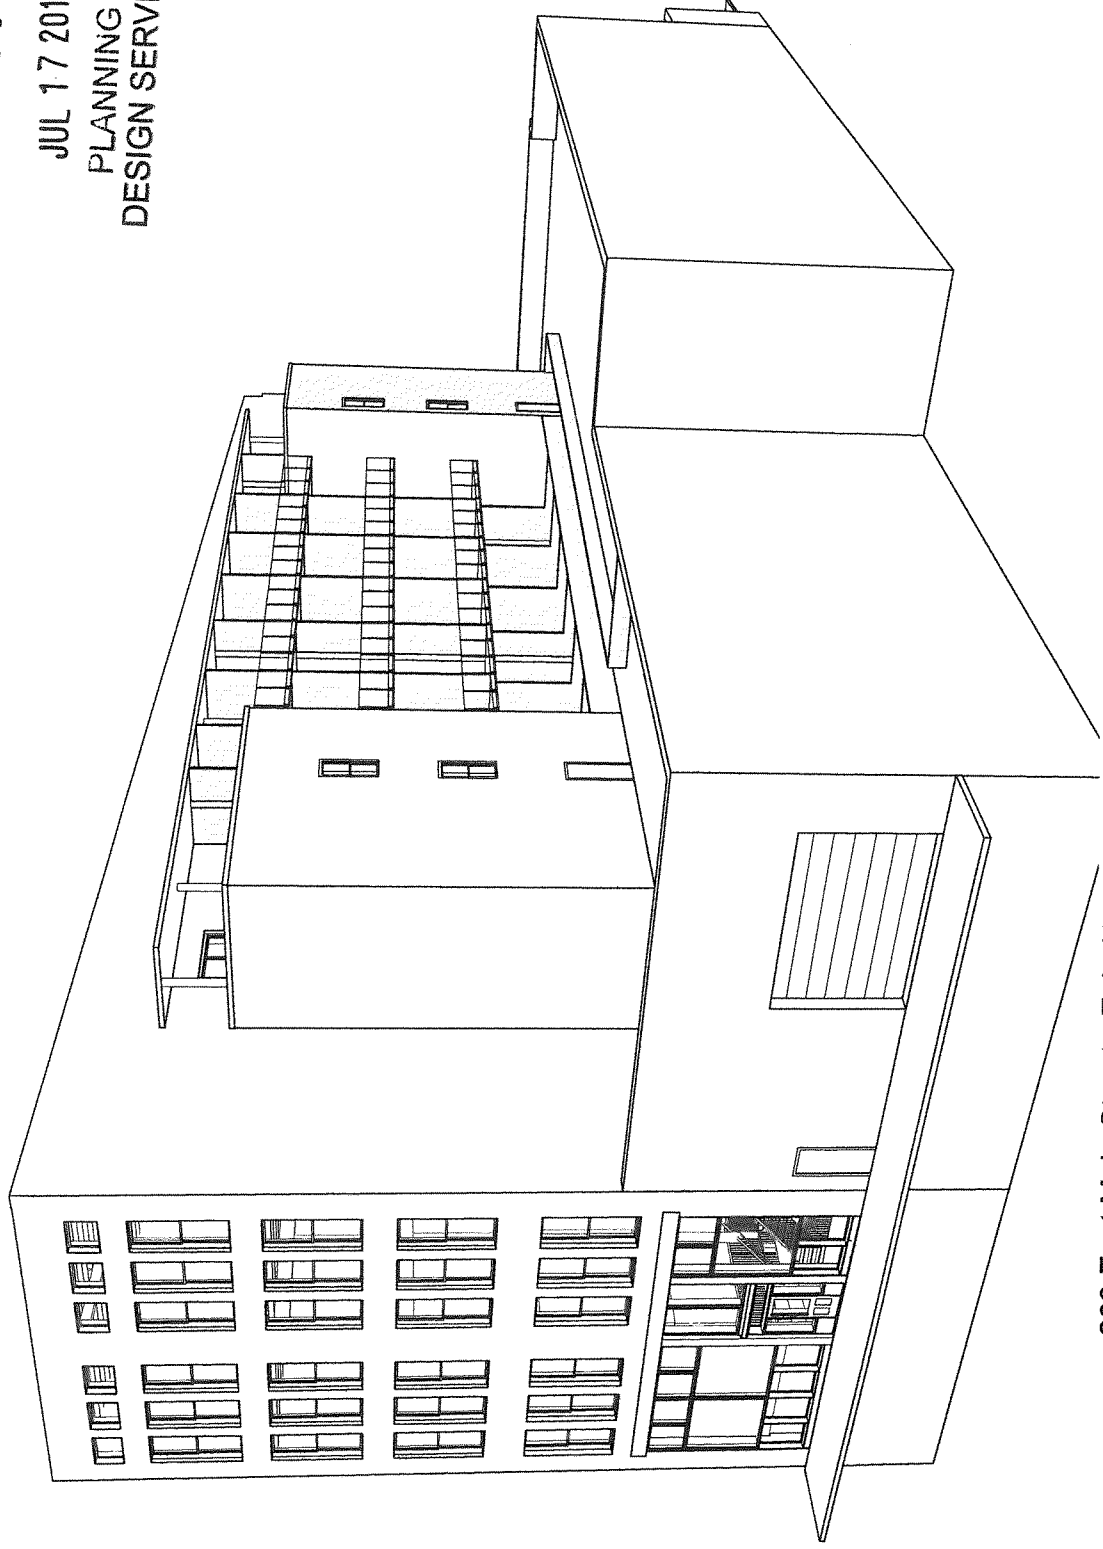

209 East Main Street - E. L. Hughes Building - Massing Model View From South East


CBR Architects PLLC
P-5

17 DEPLAN 1138

RECEIVED

JUL 17 2017


PLANNING &
DESIGN SERVICES

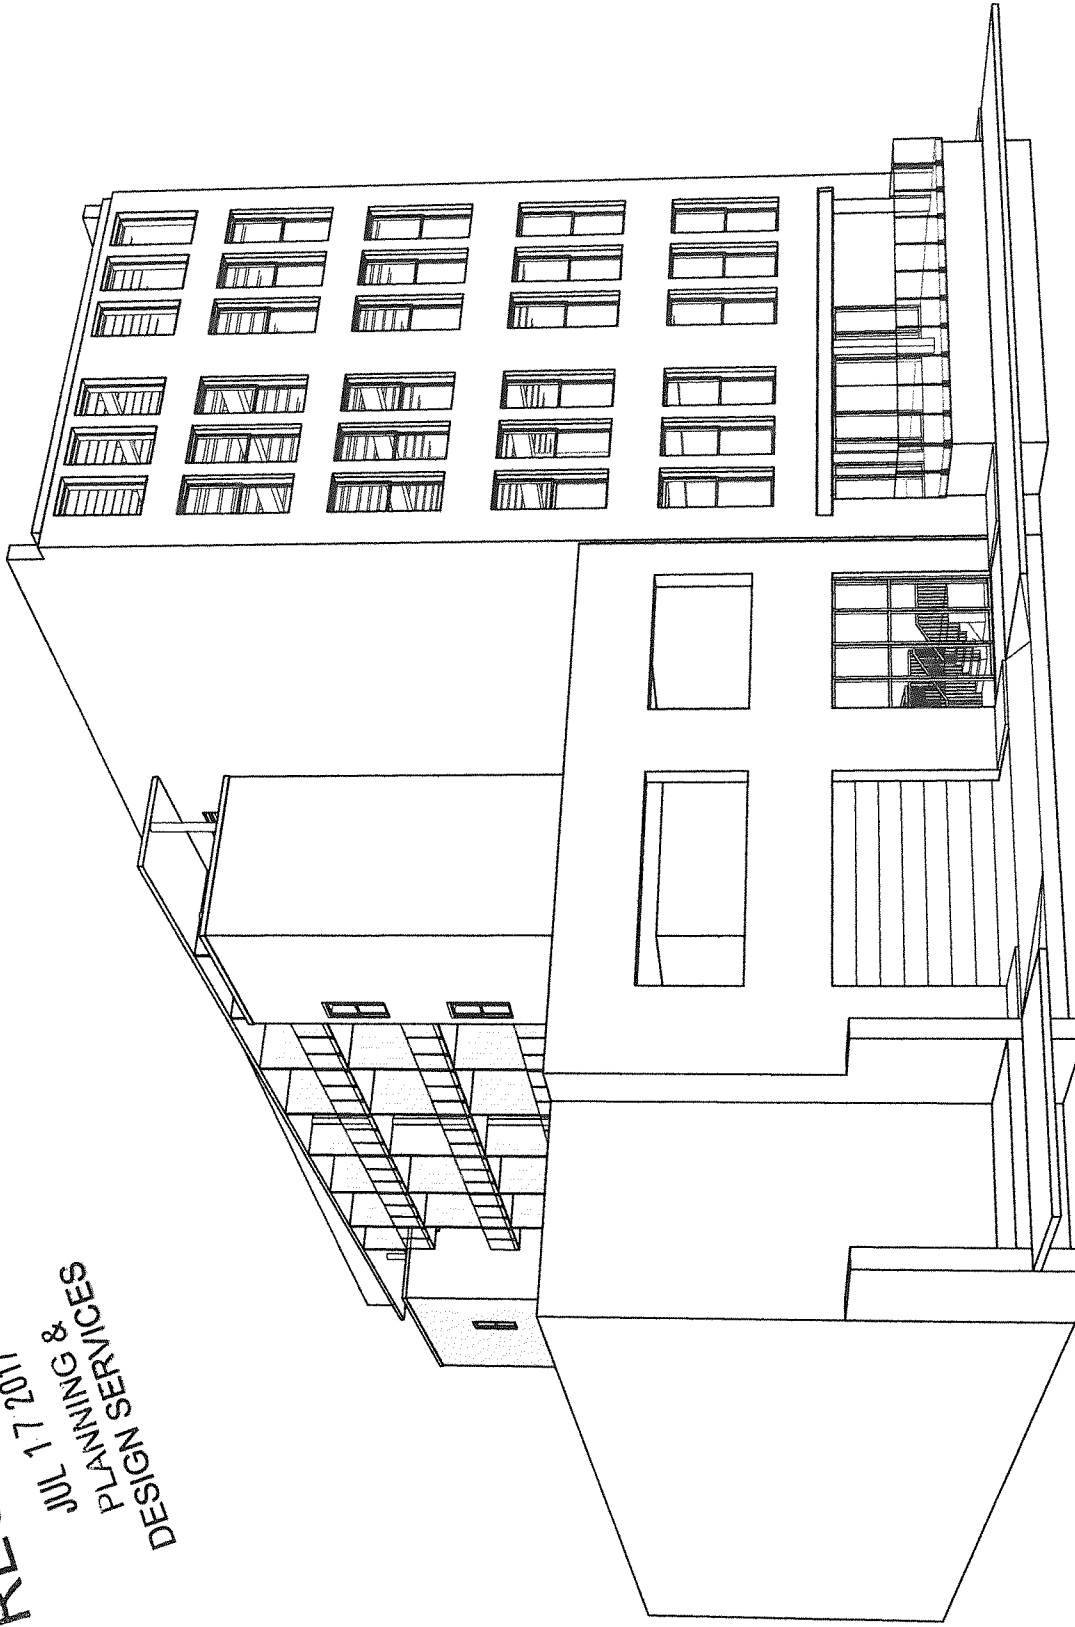

209 East Main Street - E. L. Hughes Building - Massing Model View From North East

CBR Architects PLLC
P-9

RECEIVED
JUL 17 2017
PLANNING &
DESIGN SERVICES

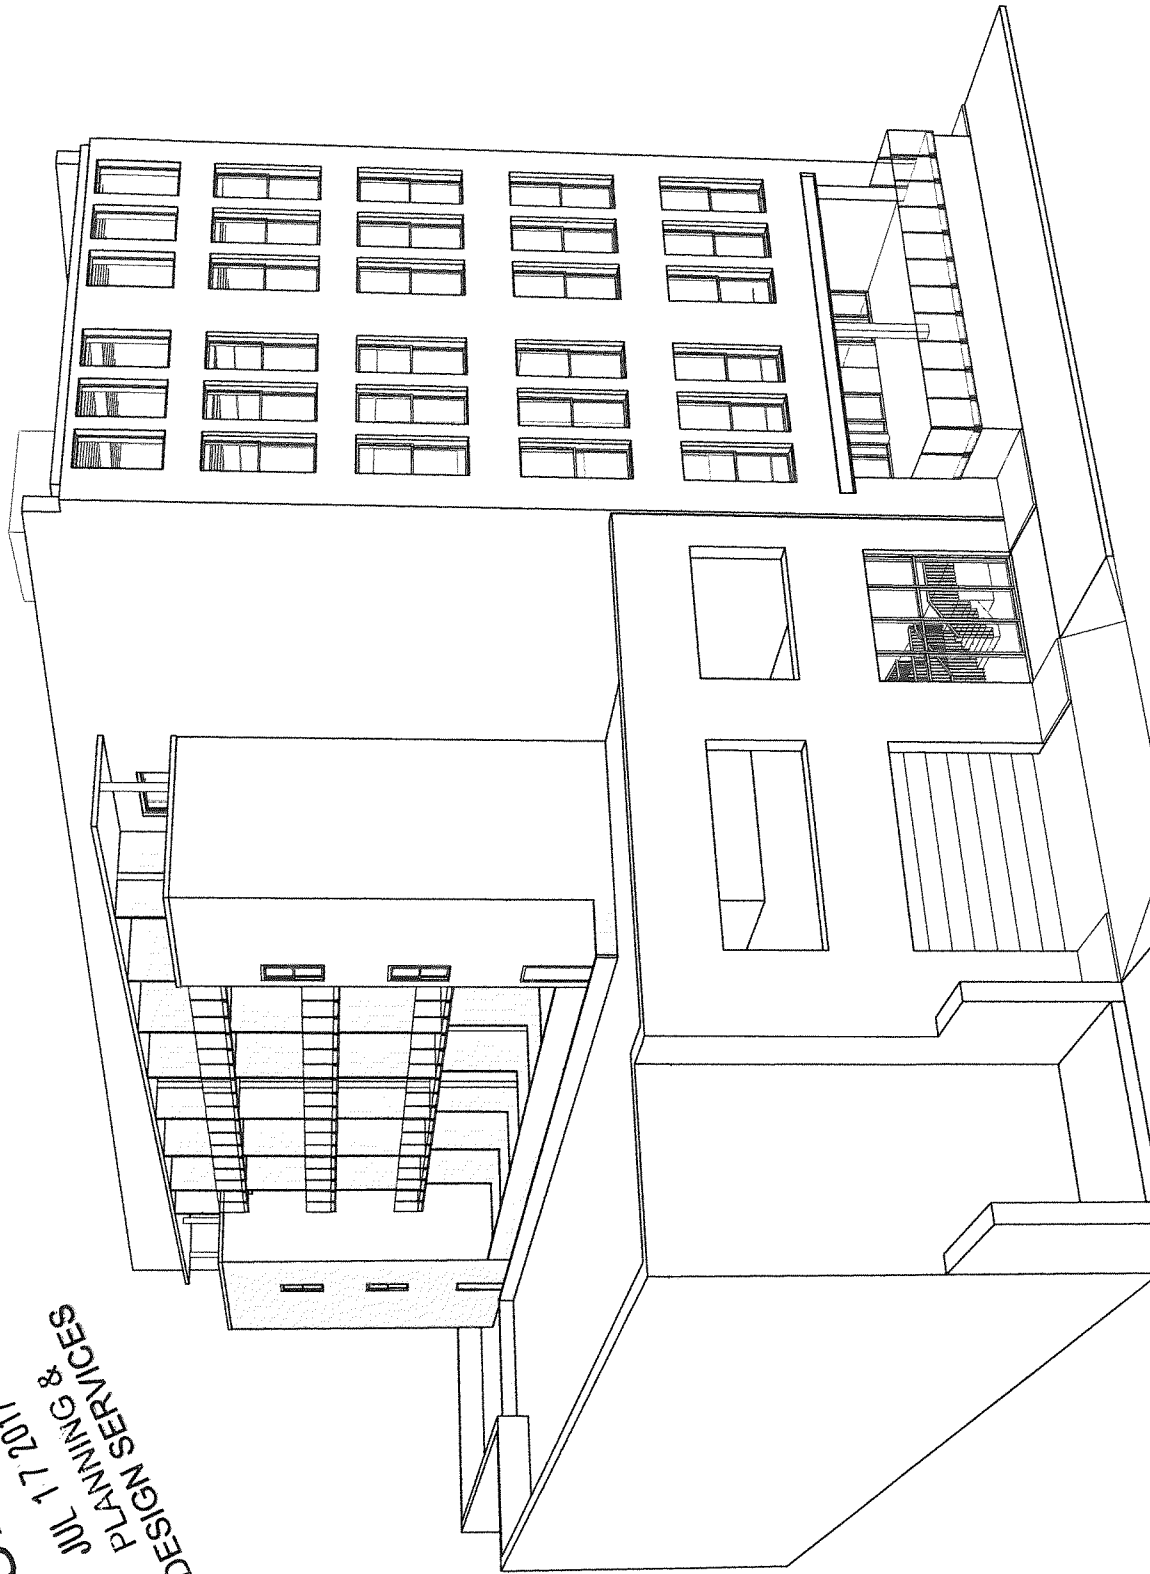

209 East Main Street - E. L. Hughes Building - Massing Model View From North East

CBR Architects PLLC
P-10

RECEIVED
JUL 17 2017
PLANNING &
DESIGN SERVICES



209 East Main Street - E. L. Hughes Building - Massing Model View From North East

CBR Architects PLLC
P-11

17 DEPLAN 1138