
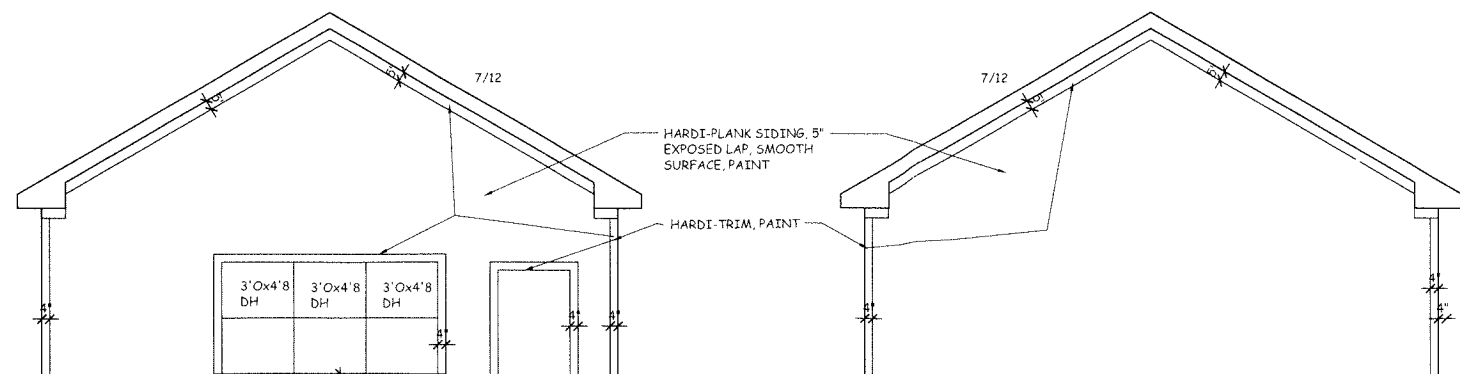
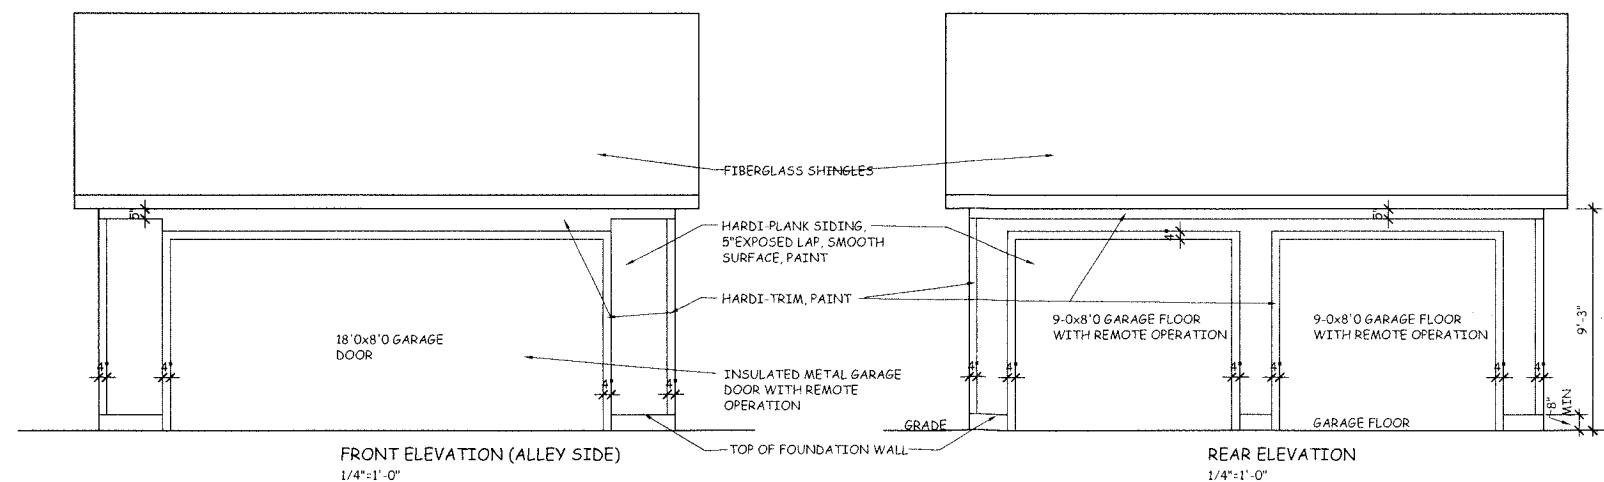


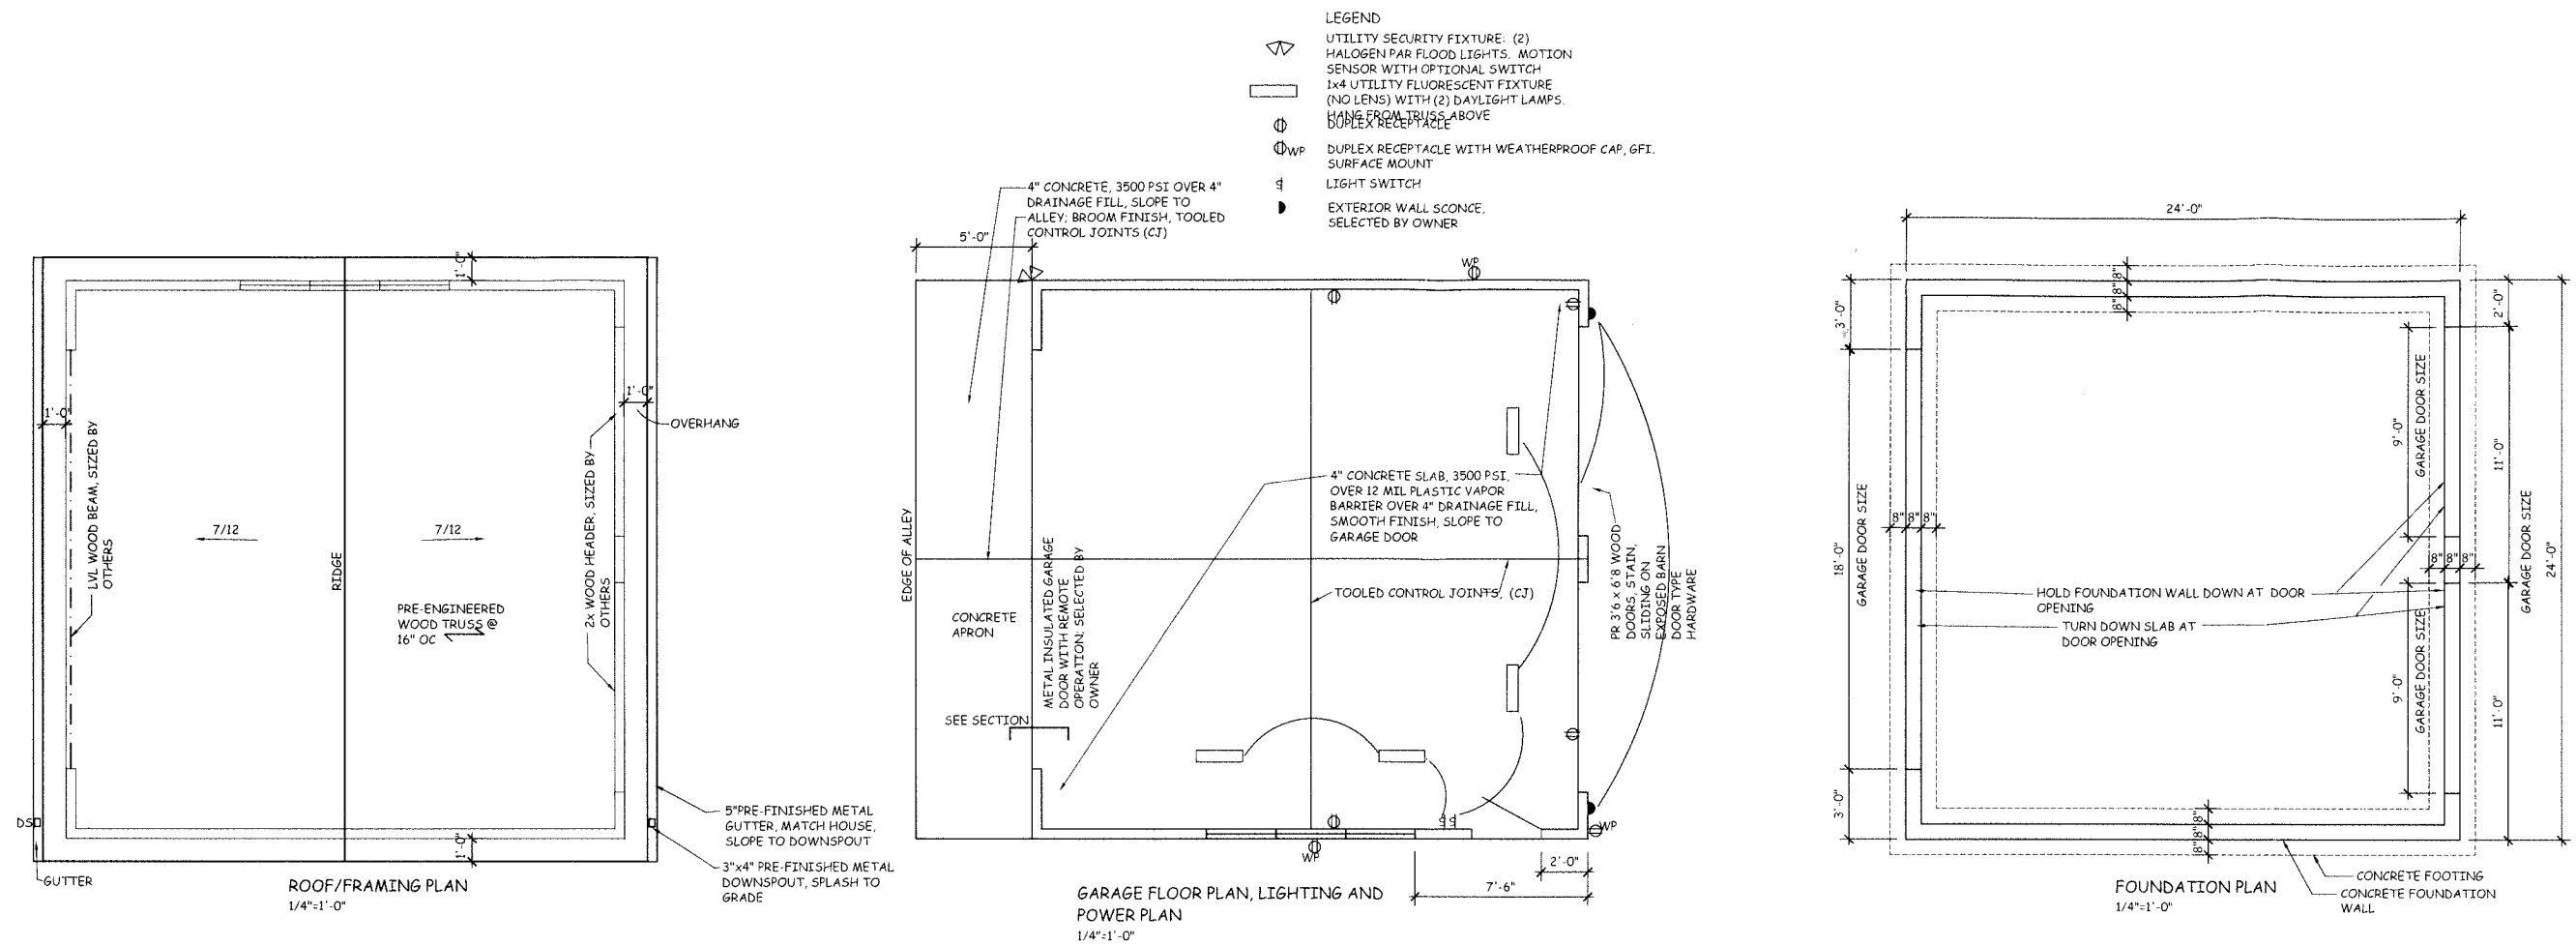

RECEIVED

NOV 08 2017

PLANNING &
DESIGN SERVICES

Anne Del Prince, Architect
640 Country Club Road
Louisville, KY 40206

MacLean Garage
2214 Boulevard Napoleon
Louisville, KY 40205

Plans
Elevations