




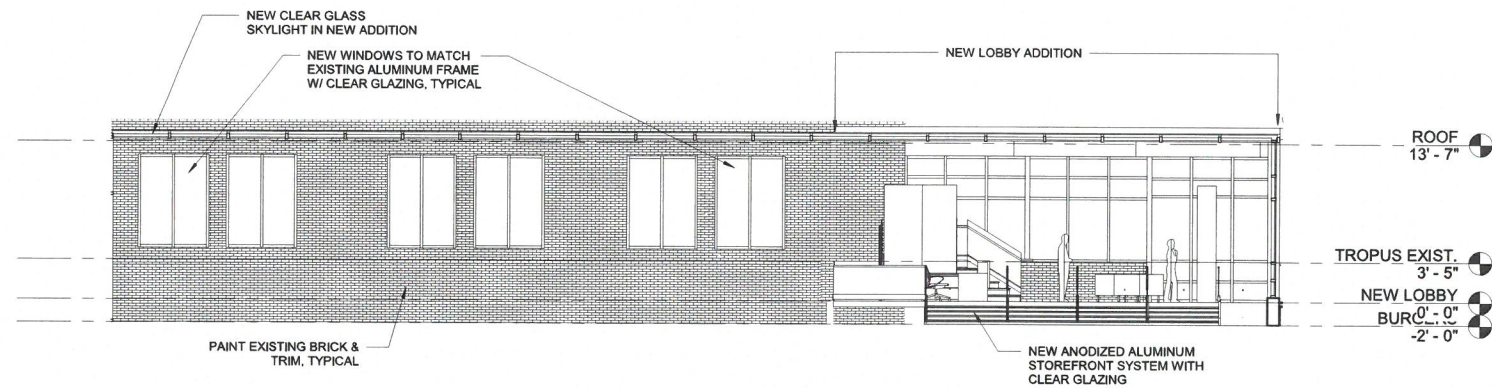

**1** INTERIOR ATRIUM ELEVATION - TROPUS BUILDING  
1/8" = 1'-0"

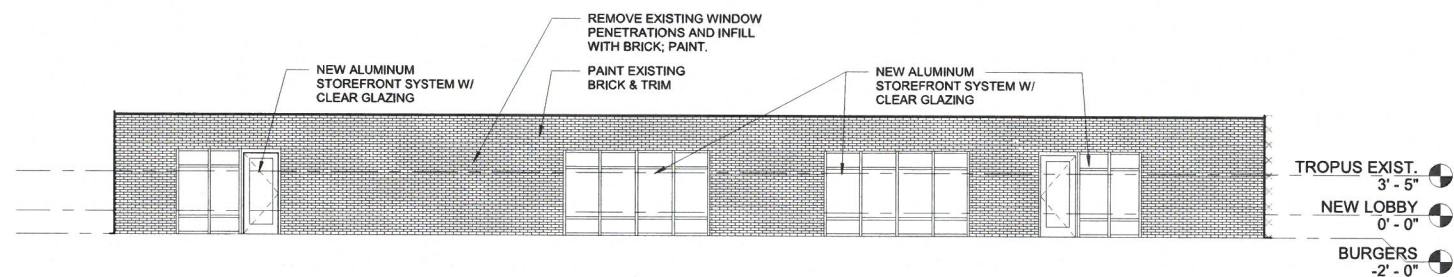

**2** INTERIOR ATRIUM ELEVATION - BURGER'S MARKET  
1/8" = 1'-0"

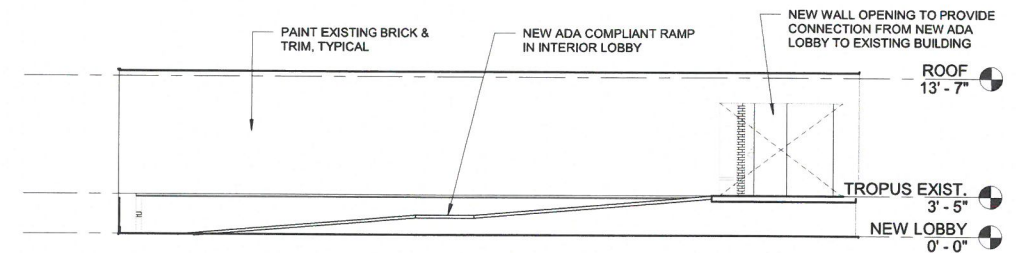

**3** INTERIOR LOBBY ELEVATION - TROPUS BUILDING  
1/8" = 1'-0"

RECEIVED  
JAN 02 2018  
PLANNING &  
DESIGN SERVICES