


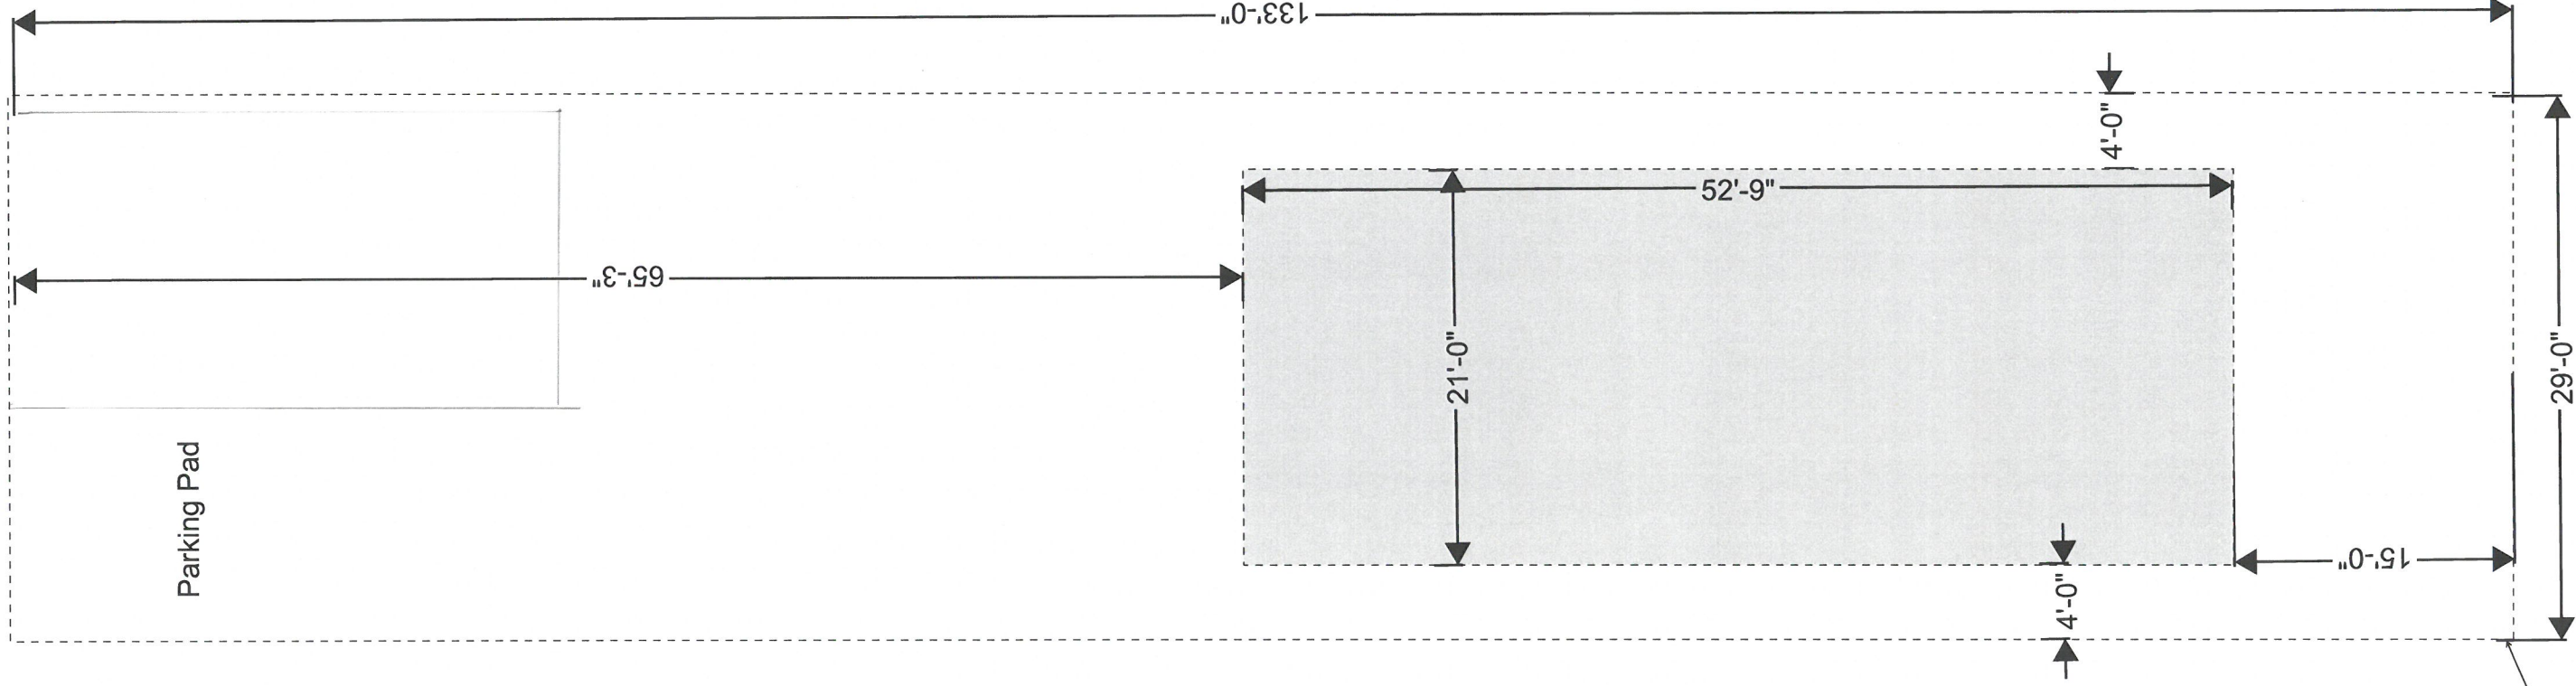


RECEIVED
FEB 06 2018
FLANNERY &
DESIGN SERVICES

106 Stevenson Av
Louisville, Ky
40206

Lot Line


18 COA 1020

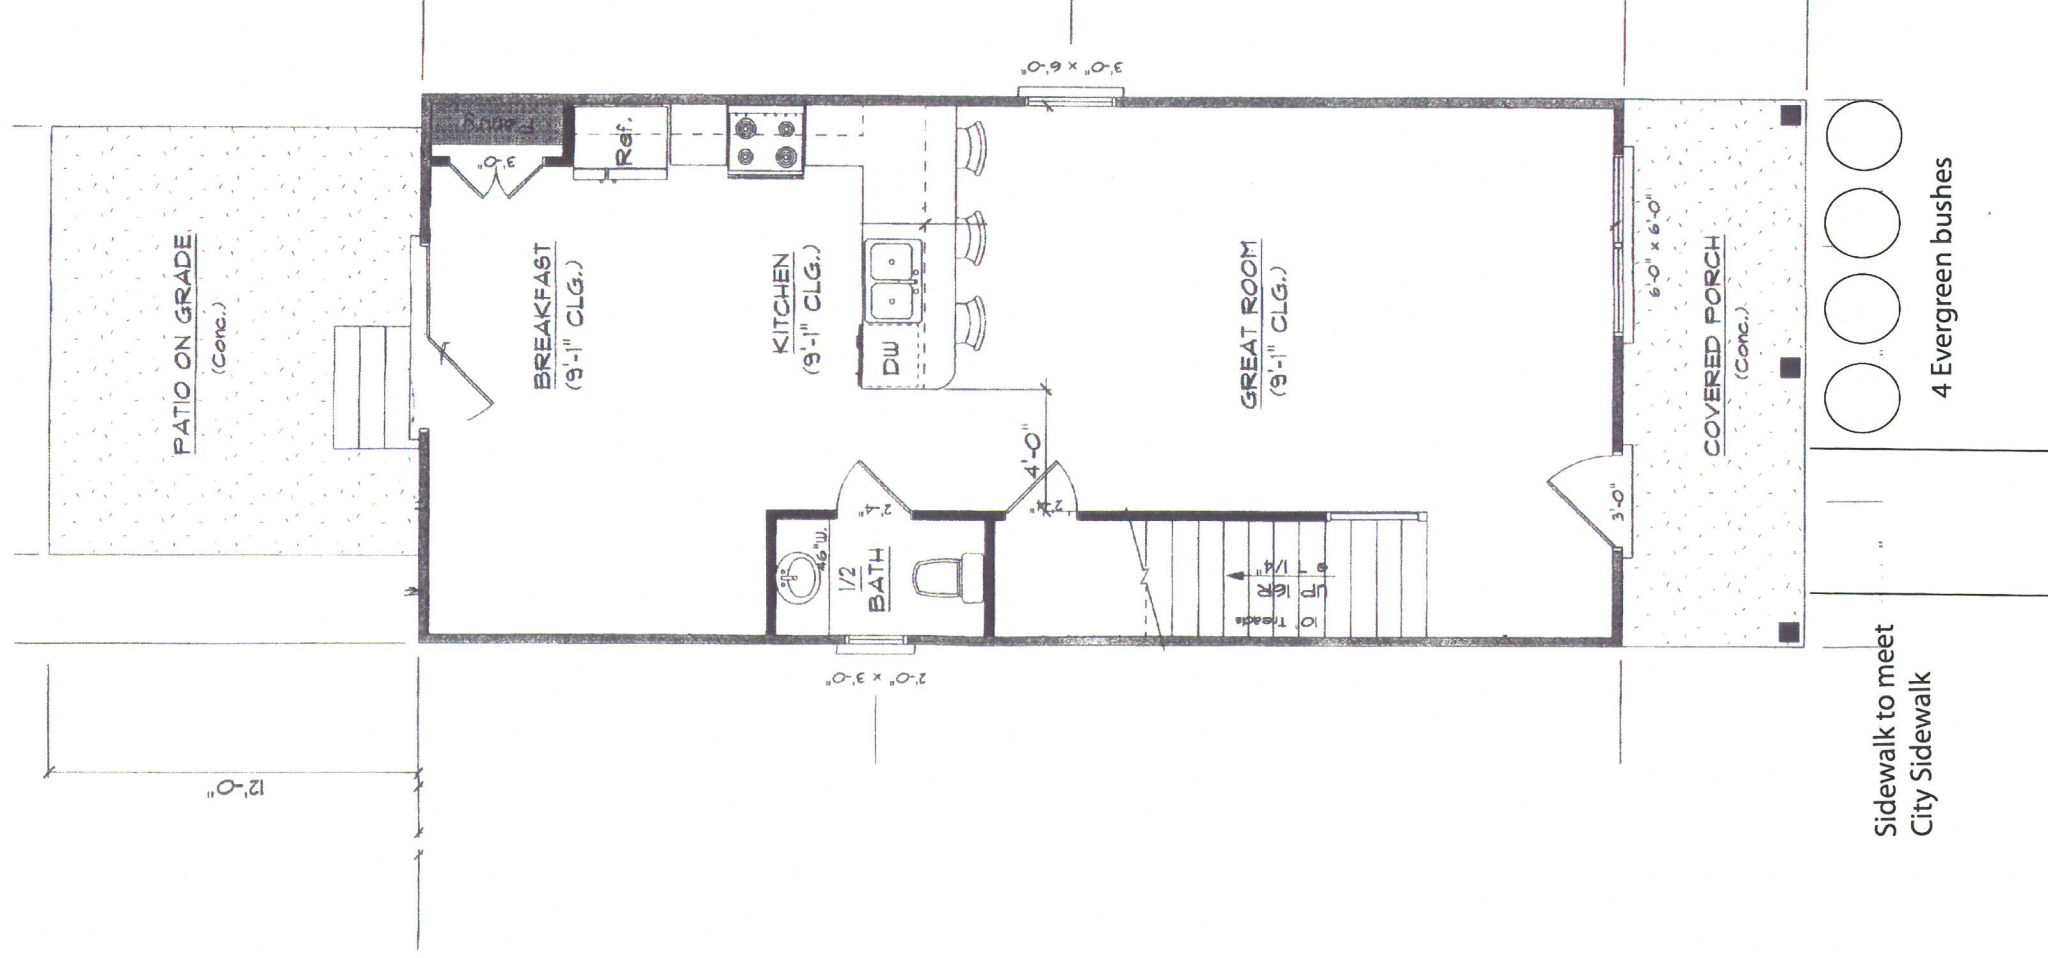


RECEIVED
FEB 06 2018
FLANNERY &
DESIGN SERVICES

Landscape Design Plan


FRONT

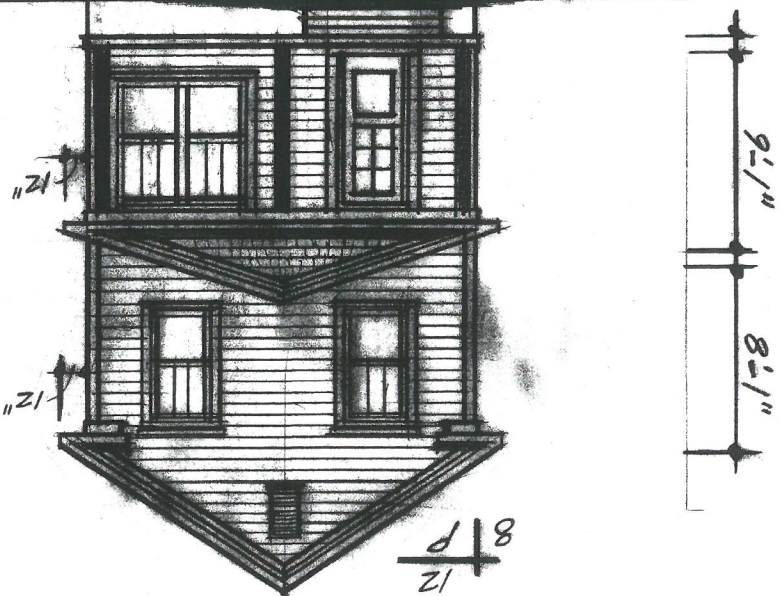


LEFT ELEVATION

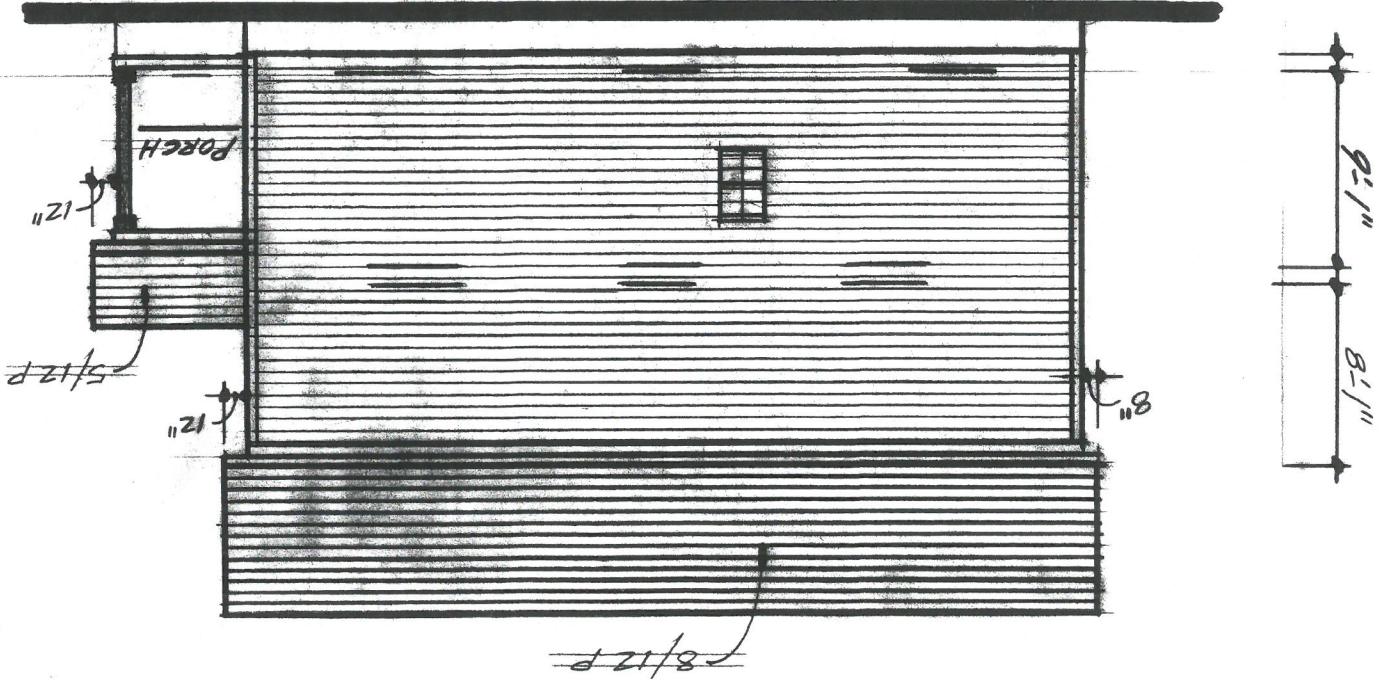

REAR

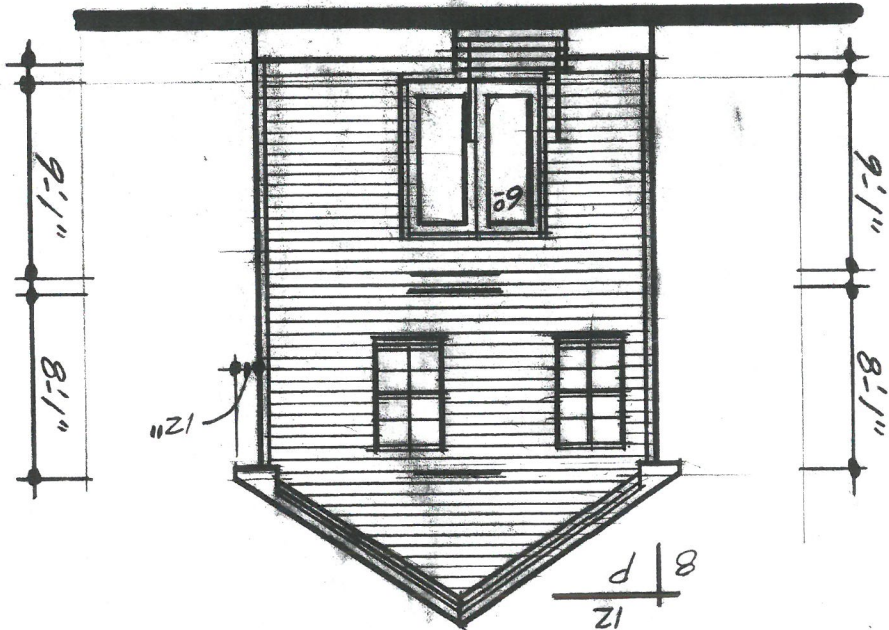

RIGHT ELEVATION

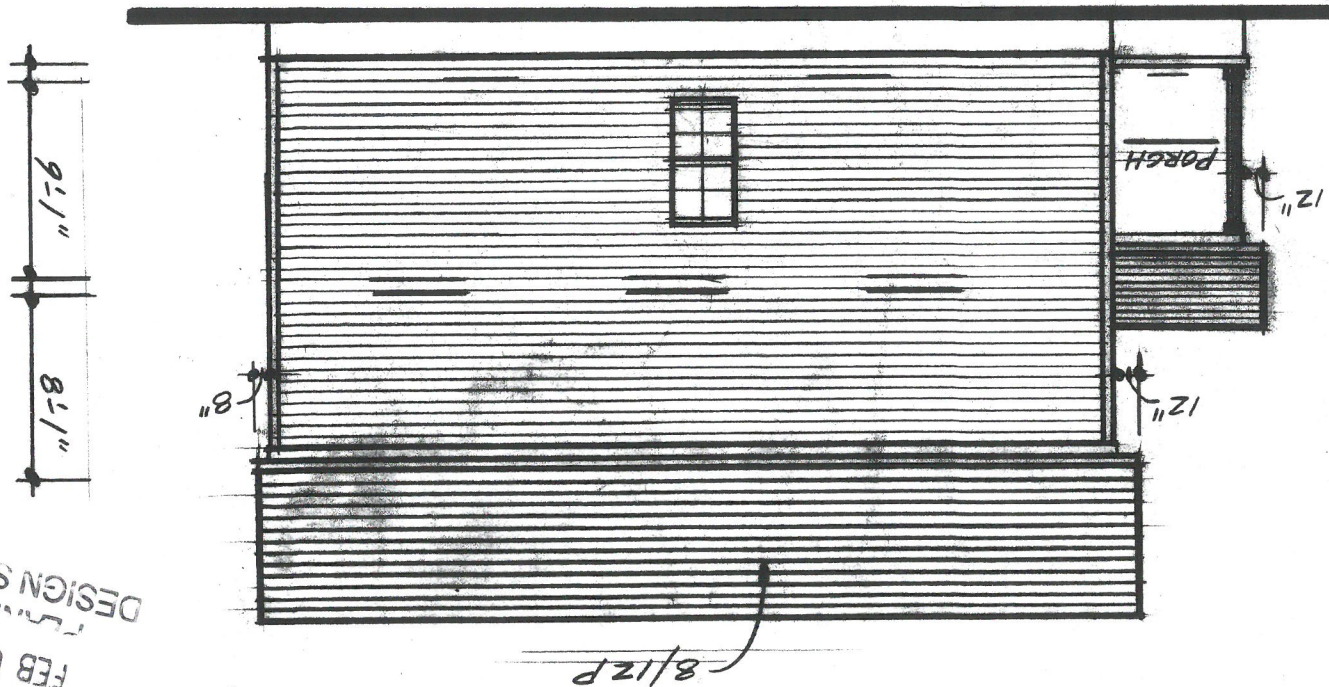

RECEIVED
FEB 06 2018
DESIGN SERVICES


NOTE:

BUILDER MUST VERIFY DRAWINGS


for all revisions, dimensions
square footage, structural sizes/spans
and all building code compliances are
satisfied before starting any construction.

DRAFTSMAN IS NOT RESPONSIBLE


if these procedures are ignored!

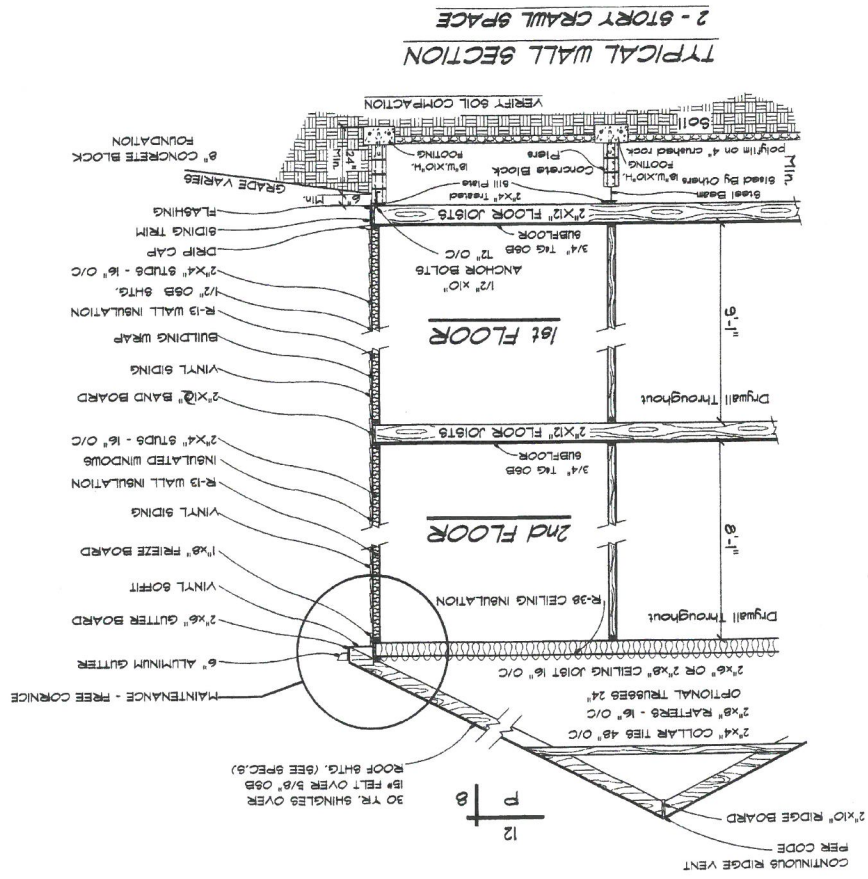


FOUNDATION PLAN

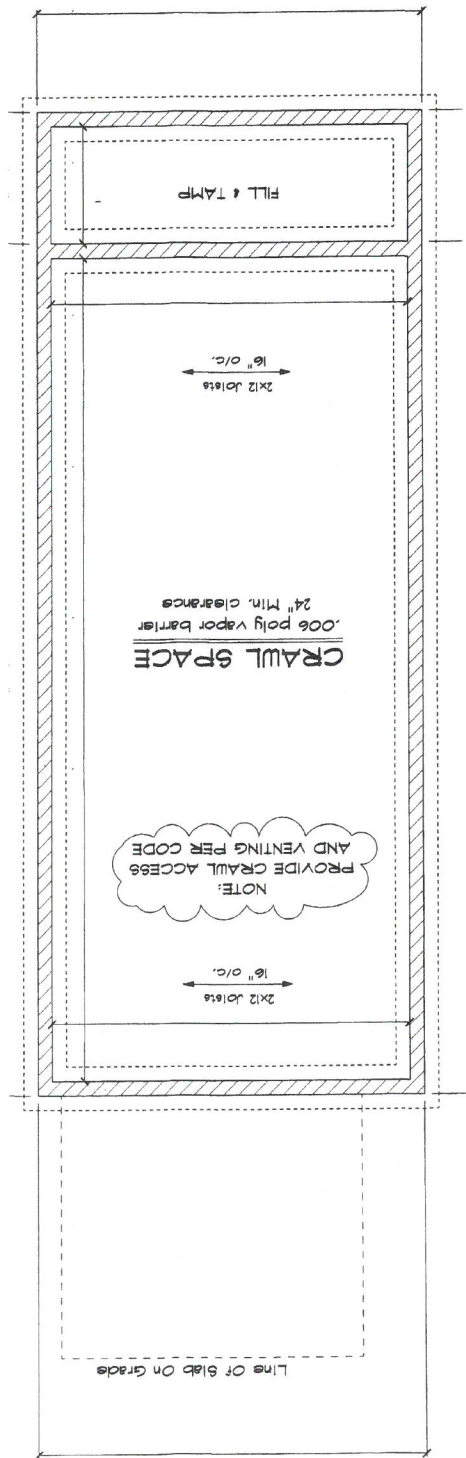

2nd FLOOR PLAN

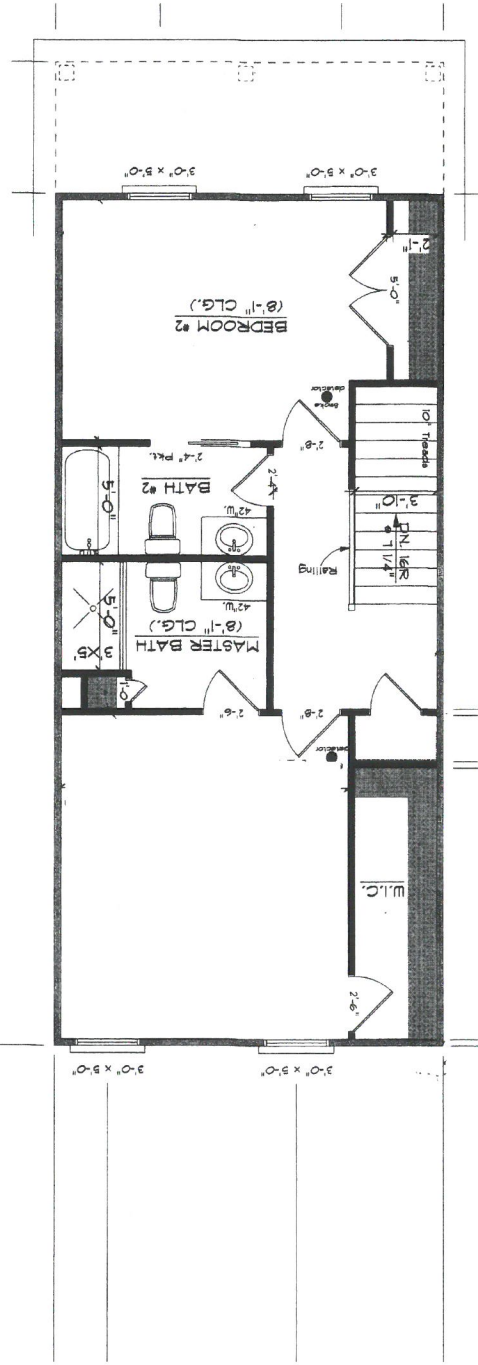

1st FLOOR PLAN

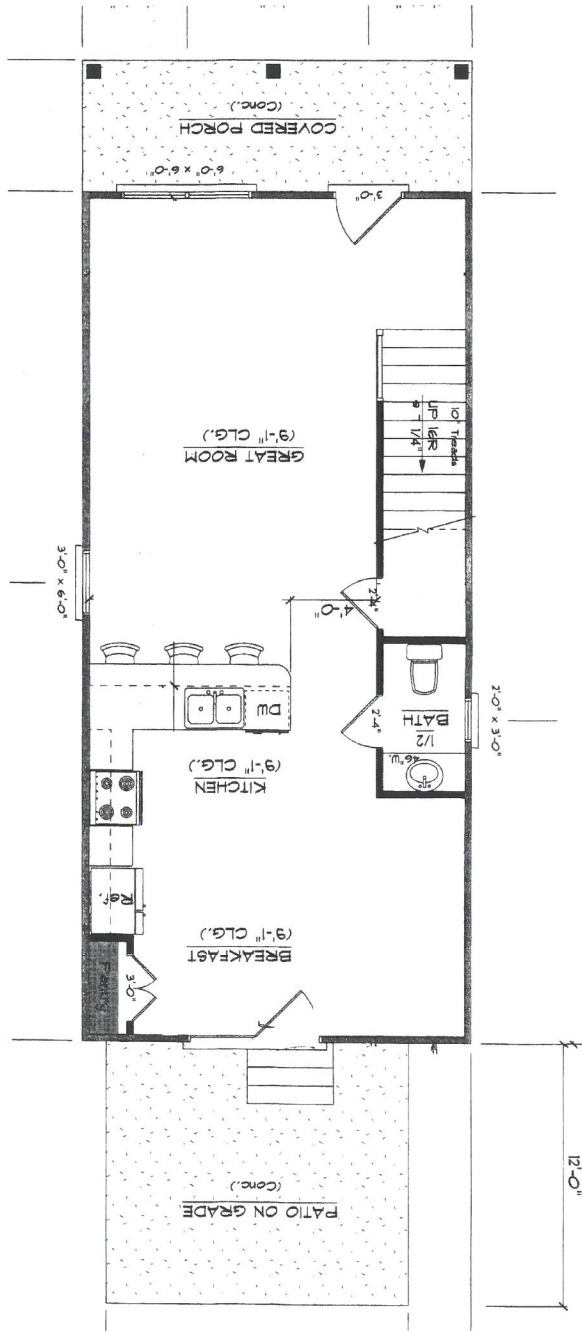

Square footage breakdown

1st floor:	sq ft
2nd floor:	sq ft
Total:	sq ft

RECEIVED
FEB 06 2018
DESIGN SERVICES &

18 COA 1020