


RECEIVED

APR 30 2018

FLANNERY &
DESIGN SERVICES



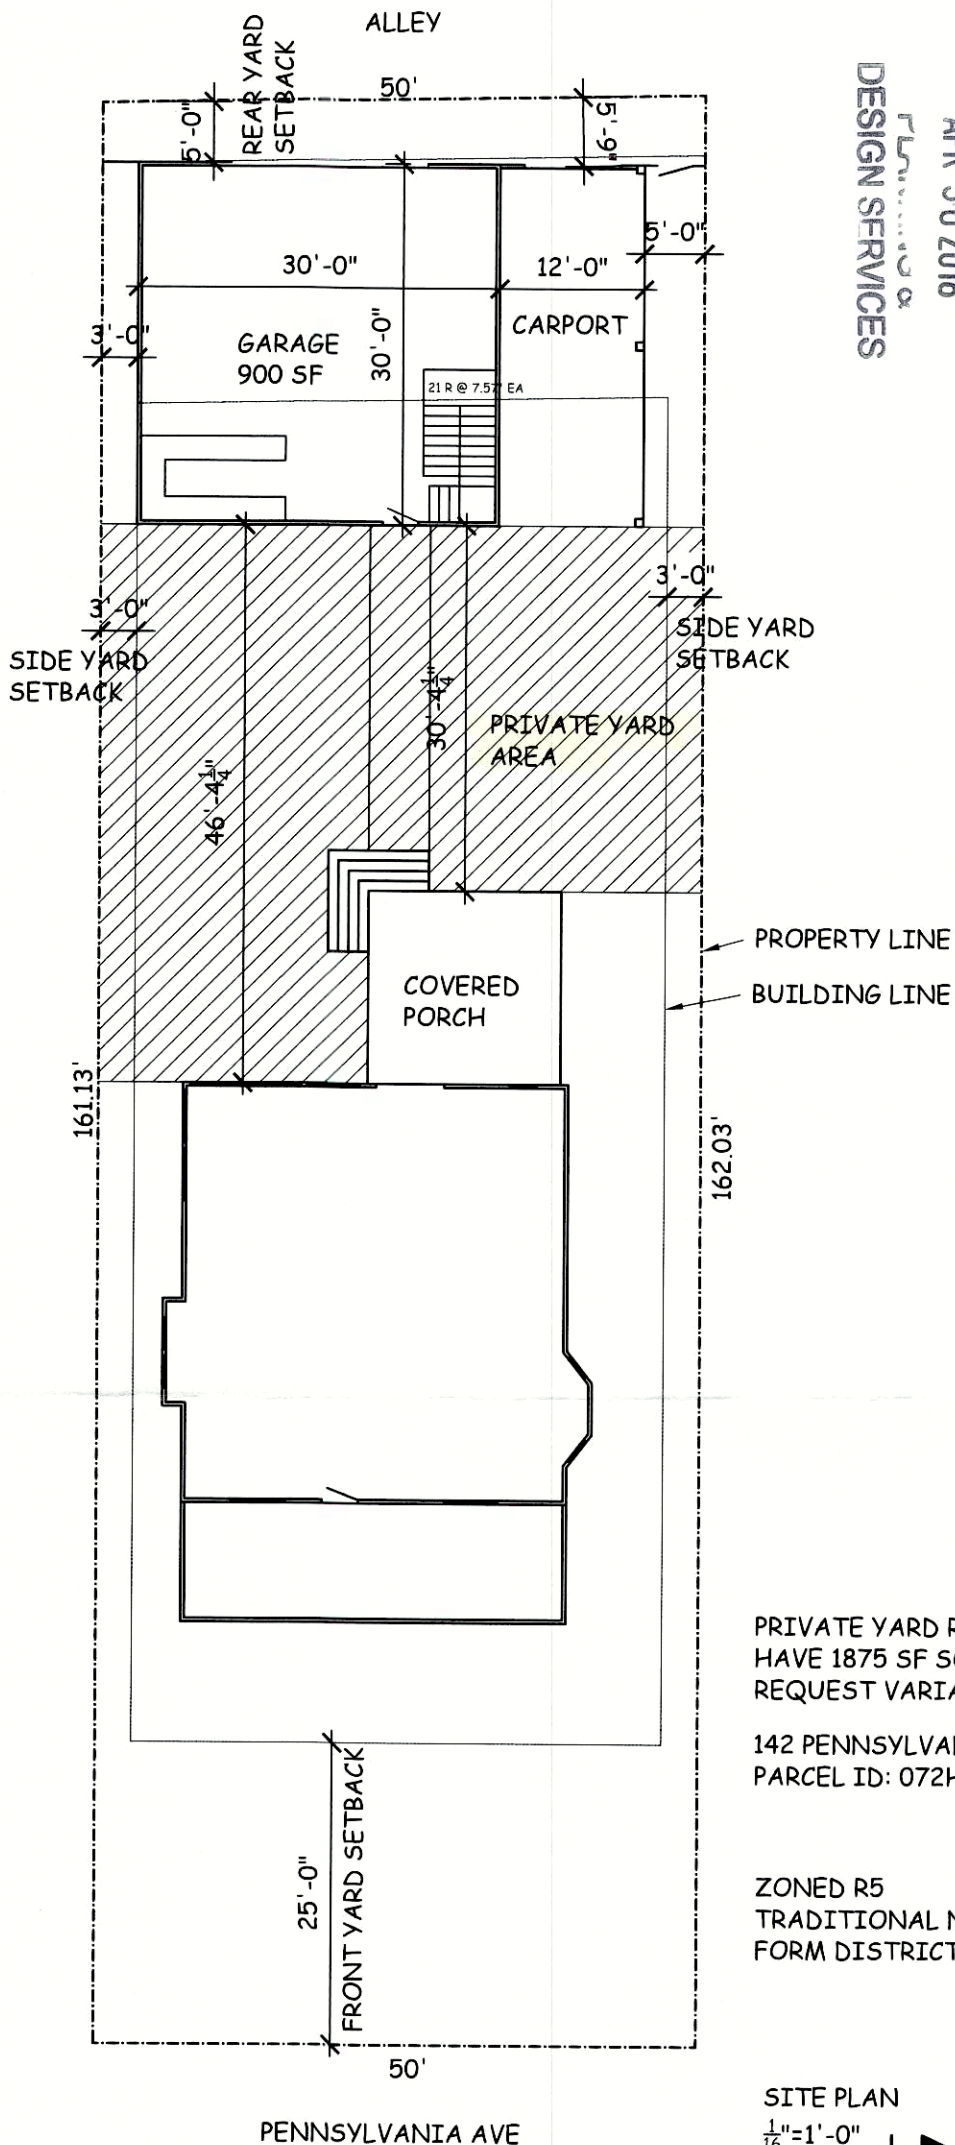


PRIVATE YARD REQUIRED: 2427 SF
HAVE 1875 SF SO
REQUEST VARIANCE OF 552 SF

142 PENNSYLVANIA AVE
PARCEL ID: 072H01050000

ZONED R5
TRADITIONAL NEIGHBORHOOD
FORM DISTRICT

SITE PLAN
1/16"=1'-0"

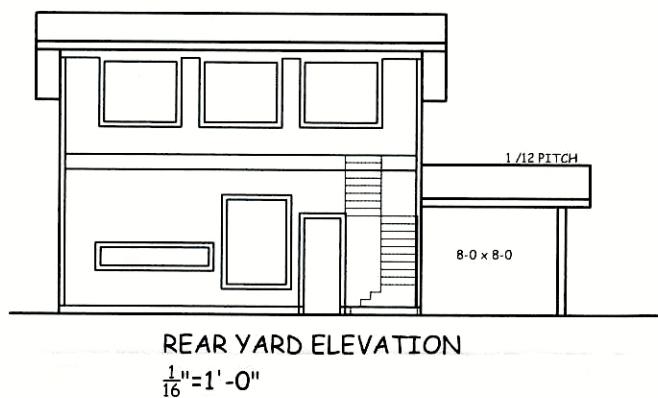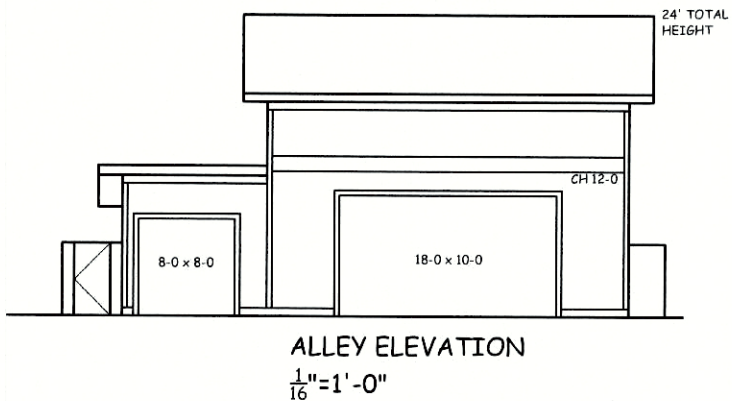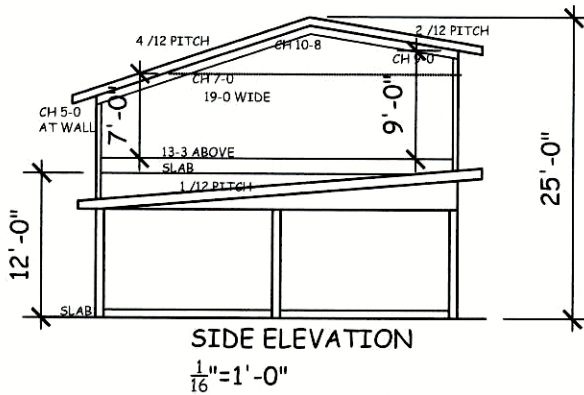

A-1

Site Plan
Elevations
1/16"=1'-0"
4/25/18

Taylor/Edwards Garage
142 Pennsylvania Ave
Louisville, KY 40206

Anne Del Prince, Architect
640 Country Club Road
(502) 893-6026

18 VARIANCE 1041