

NOTE:
Builder must verify all
dimensions, drawings and
code compliance before
starting construction




FRONT ELEVATION

1/4"=1'-0"

2,360 Sq Ft +/-

Lot # 21 Reserve at Landis Springs
RiverGlen Builders

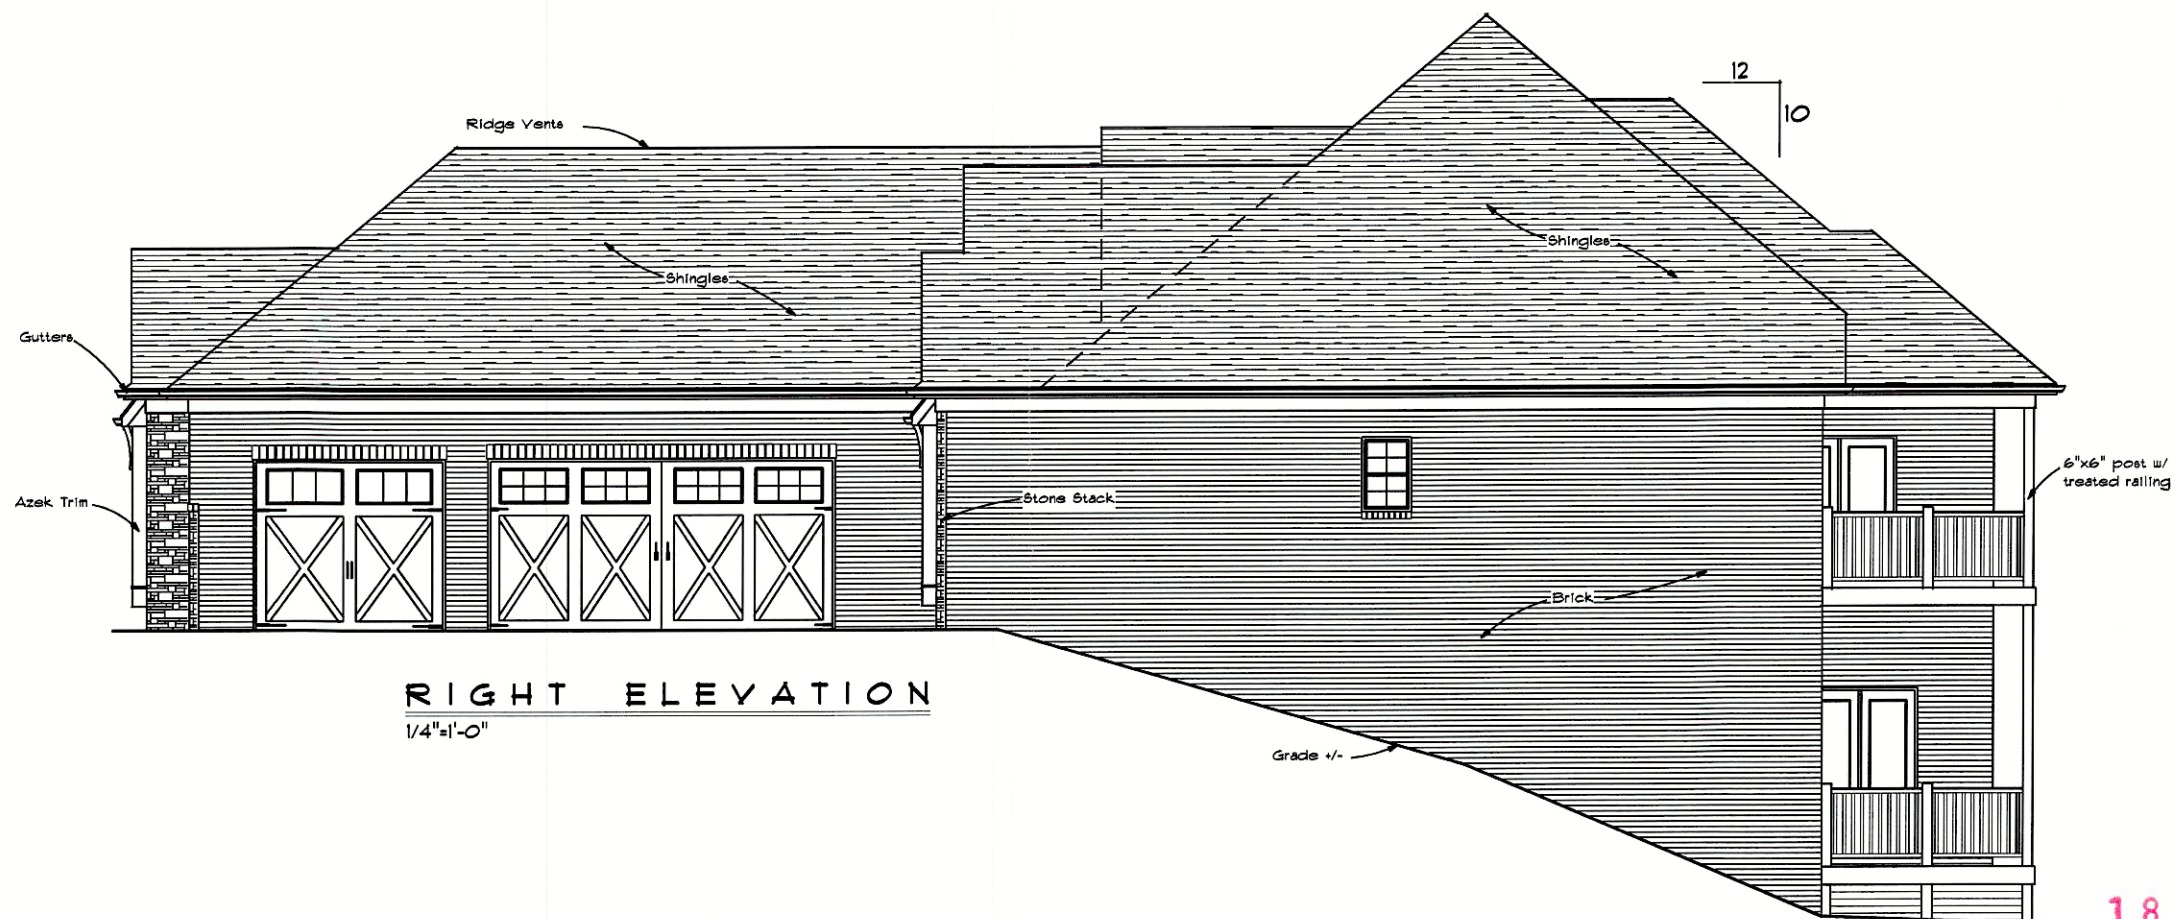

RIGHT ELEVATION

1/4"=1'-0"

18 VARIANCE 1046