


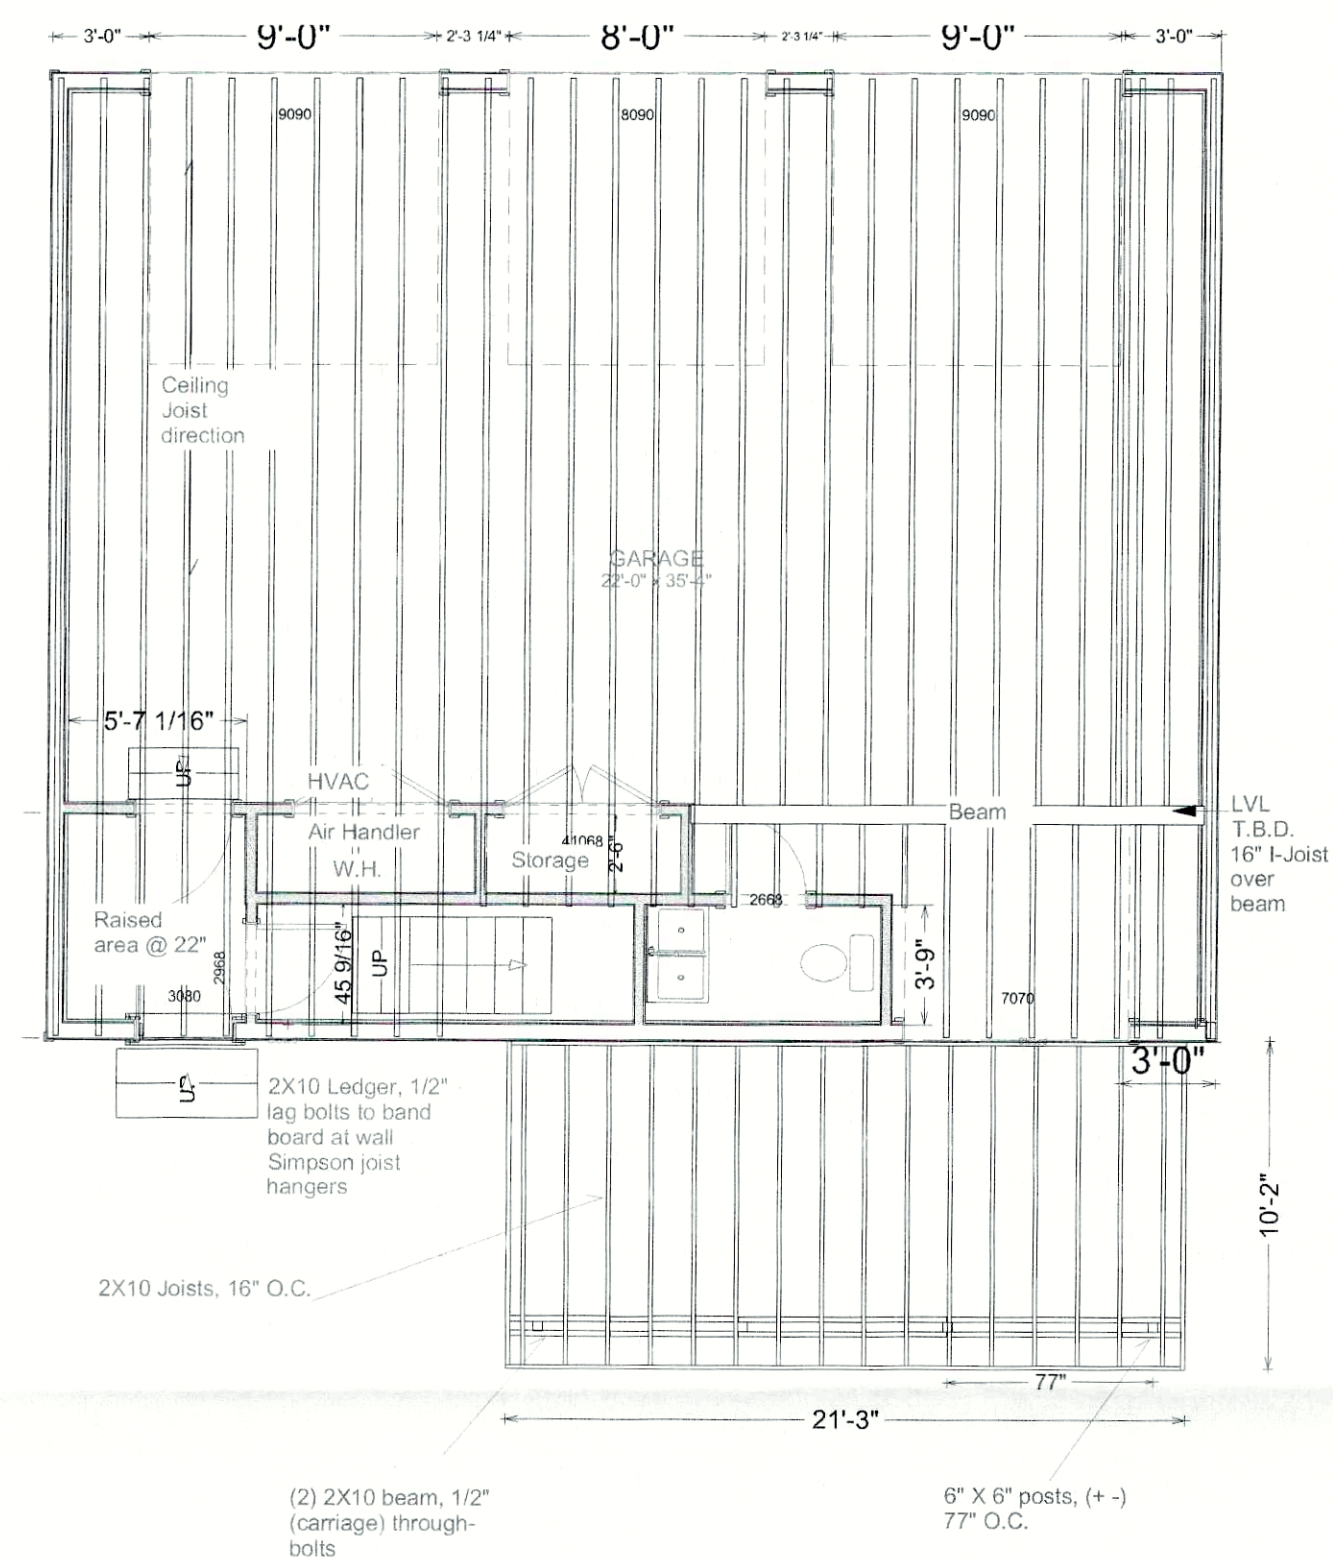

Rail detail per drawings page 1
(2 X 2 vertical spindles between flat 2 X4 bottom and top rail)

FRAMING AND DECK

RECEIVED
MAY 18 2018
PLANNING &
DESIGN SERVICES

REVISION TABLE	
NUMBER	DATE

PROPOSED CARRIAGE HOUSE
1215 CHEROKEE ROAD

DRAWINGS PROVIDED BY:
JIM PHILLIPS
(502) 664-8161

DATE:
5/18/2018

SCALE:

SHEET:

1800A1108