


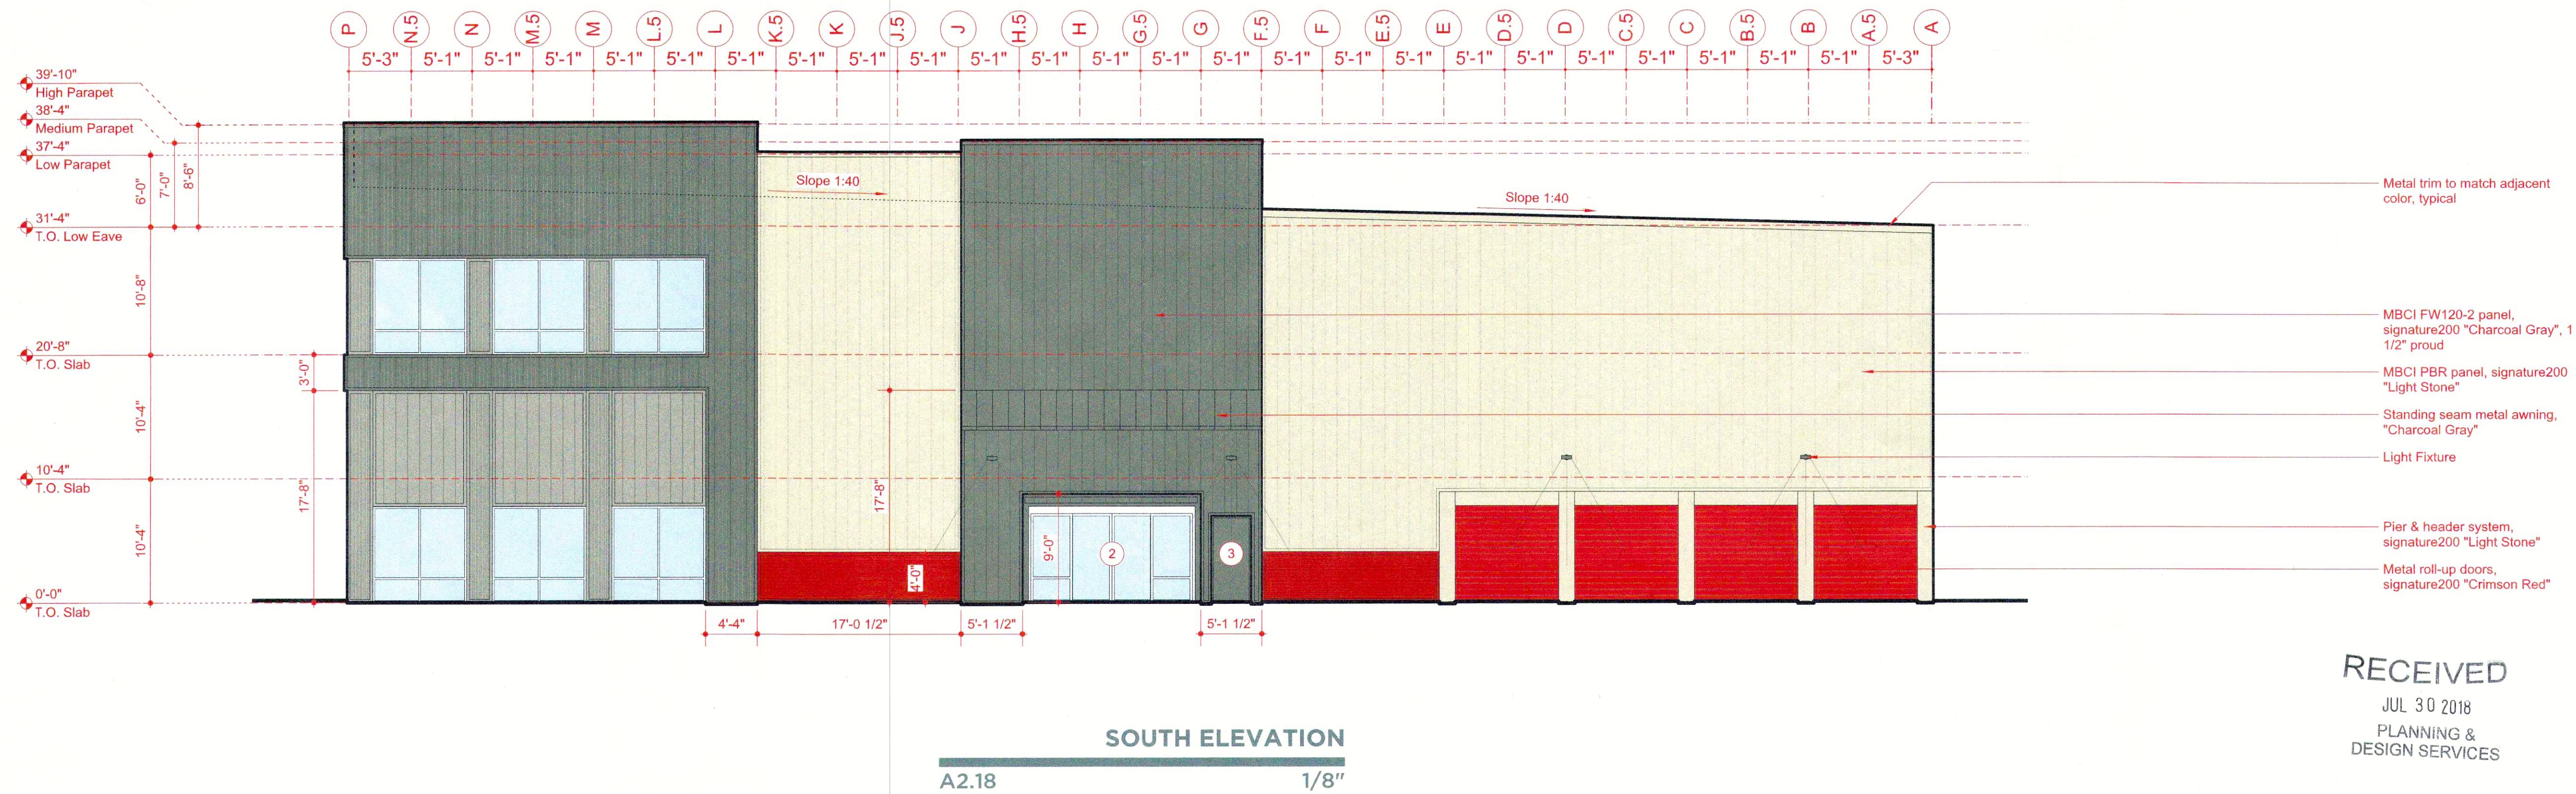

RECEIVED
JUL 30 2018
PLANNING & DESIGN SERVICES