
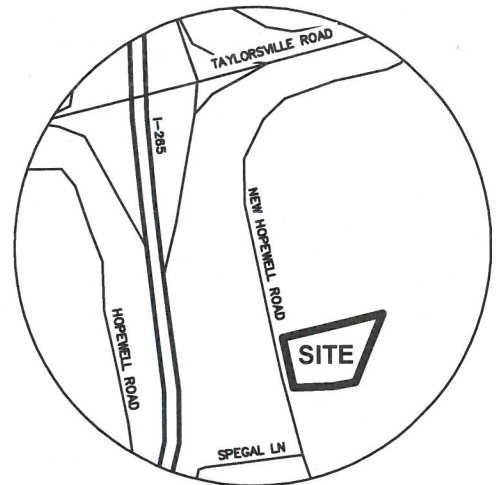


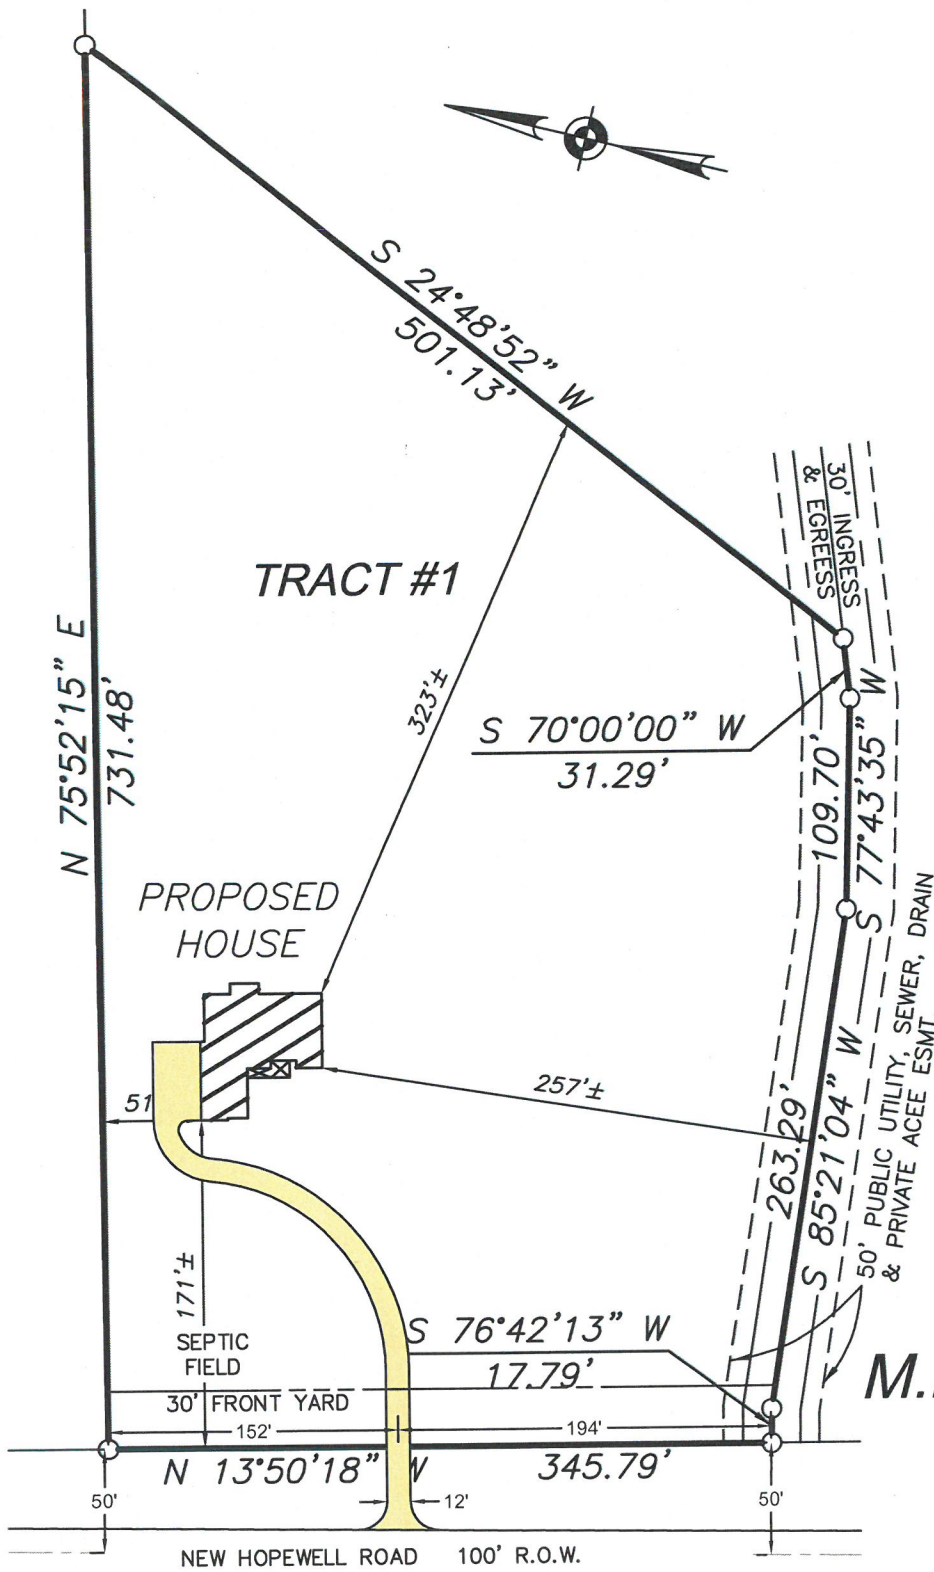

LOCATION MAP
NOT TO SCALE

NOTES:

1. BOND AND PERMIT ARE REQUIRED BY METRO PUBLIC WORKS PRIOR TO CONSTRUCTION APPROVAL.
2. MSD SINGLE LOT RESIDENTIAL CONSTRUCTION PERMIT ACQUIRED.

REQUEST:

WAIVER OF LDC 7.8.60.B.4 TO ALLOW DIRECT DRIVEWAY ACCESS TO NEW HOPEWELL ROAD

RECEIVED
OCT 29 2018
DESIGN SERVICES


M.P.S.L. GROUP LLC

JOE SCANNELL, P.L.S. #3441

2802 HEATHER GREEN BLVD.
LAGRANGE, KENTUCKY 40031
(502) 931-3446

PLAT FOR: **STONELAKE HOMES**

LOCATION: 13801 NEW HOPEWELL RD.
MINOR PLAT ~ D.B. 11080, PG. 271
LOUISVILLE Ky. MAY 2018 Scale: 1"=100'

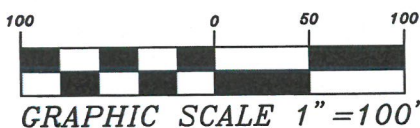

SABAK, WILSON & LINGO, INC.
ENGINEERS, LANDSCAPE ARCHITECTS & PLANNERS
THE HENRY CLAY 608 S. THIRD STREET, LOUISVILLE, KENTUCKY 40202 (502) 584-8271

18 WAIVER 1042

CASE # 18WAIVER1042
WAIVER EXHIBIT
R-4 ZONING, NEIGHBORHOOD FORM DISTRICT
TAX BLOCK 47, LOT 314
OWNER: MARK & ANN EVANS
619 OLD POUTT RD., LOUISVILLE, KY 40299