

Street Address: 5401 Valley Station Road, Louisville, KY 40272
(Street Address for reference only, not intended to be part of legal description)


PARCEL #1

BEGINNING at a point in the Northeastwardly line of Valley Station Road, 50 feet wide at its intersection with the Northwestwardly line of the right-of-way of the Illinois Central Railroad Company, said right-of-way being 66 feet wide; thence with the Northeastwardly line of said Valley Station Road, North 66 degrees 44 minutes West 63.63 feet; thence North 23 degrees 10 minutes East 204.34 Feet; thence South 57 degrees 19 minutes East 58.44 feet to a stone in the Northwestwardly line of the right-of-way of the Illinois Central Railroad Company aforesaid; thence with the Northwestwardly line of said right-of-way, South 21 degrees 24 minutes West 194.65 feet to the beginning.


PARCEL #2

BEGINNING at a point in the Northeastwardly line of Valley Station Road; 50 feet wide, at a point 63.63 feet Northwestwardly from the Northwesterly line of the right-of-way being 66 feet wide, thence with the Northeastwardly line of said Valley Station Road, North 66 degrees 44 minutes West 50 feet, thence North 23 degrees 10 minutes East 212.81 feet; thence South 57 degrees 19 minutes East 50.70 feet, thence South 23 degrees 10 minutes West 204.34 feet to the beginning.

Being the same property conveyed to T.J. Williams and Sara Williams, his wife, by Deed dated March 21, 1986, and of record in Deed Book 5568, Page 893, in the Office of the County Clerk of Jefferson County, Kentucky.

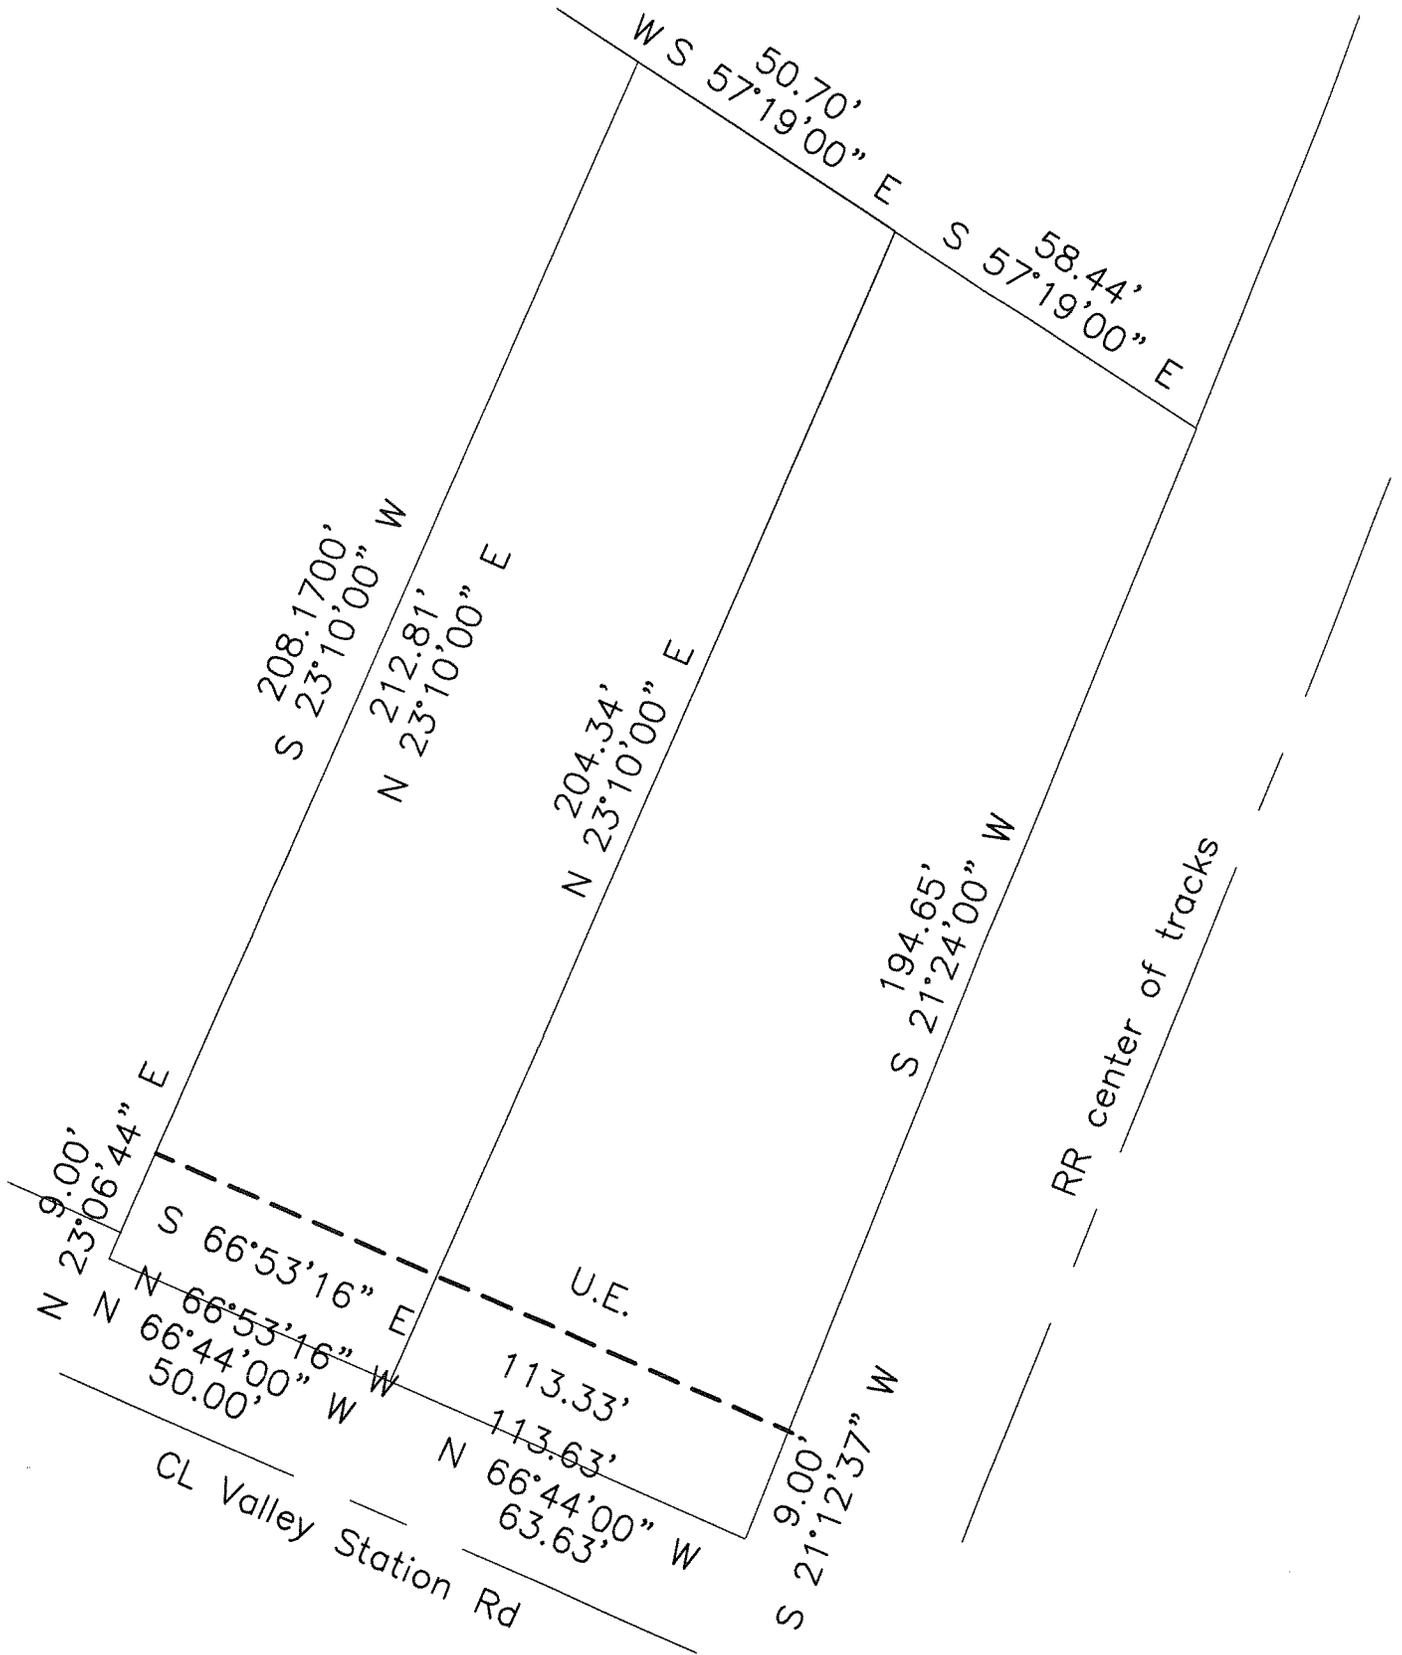

GRAPHIC SCALE

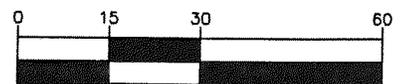

1 inch = 30 feet