




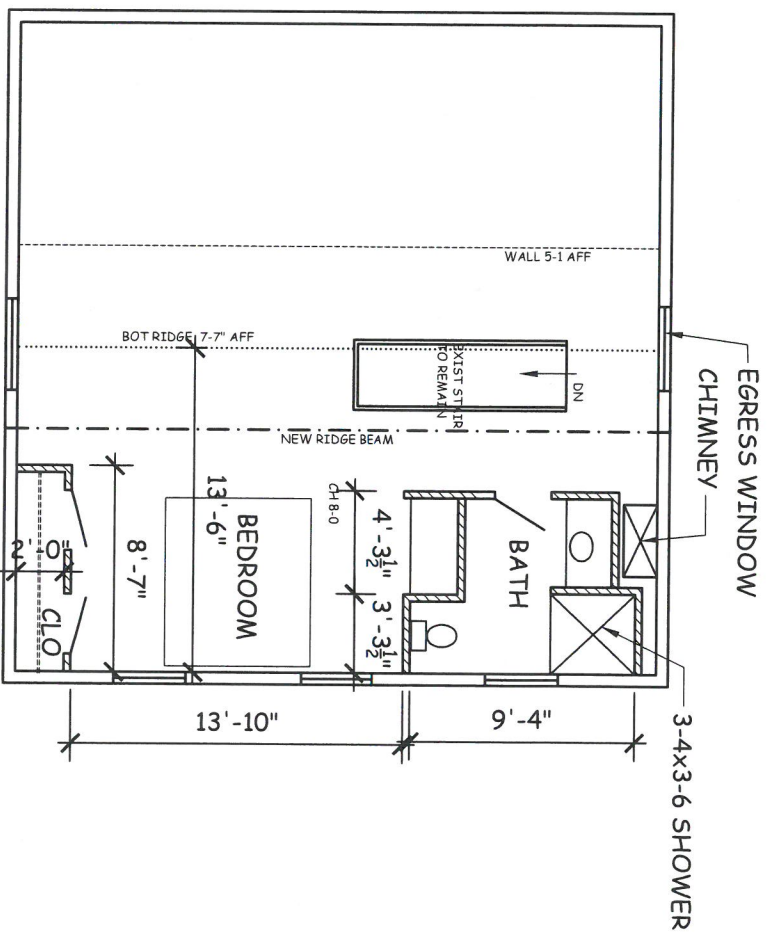

ATTIC PLAN
1/8"=1'-0"

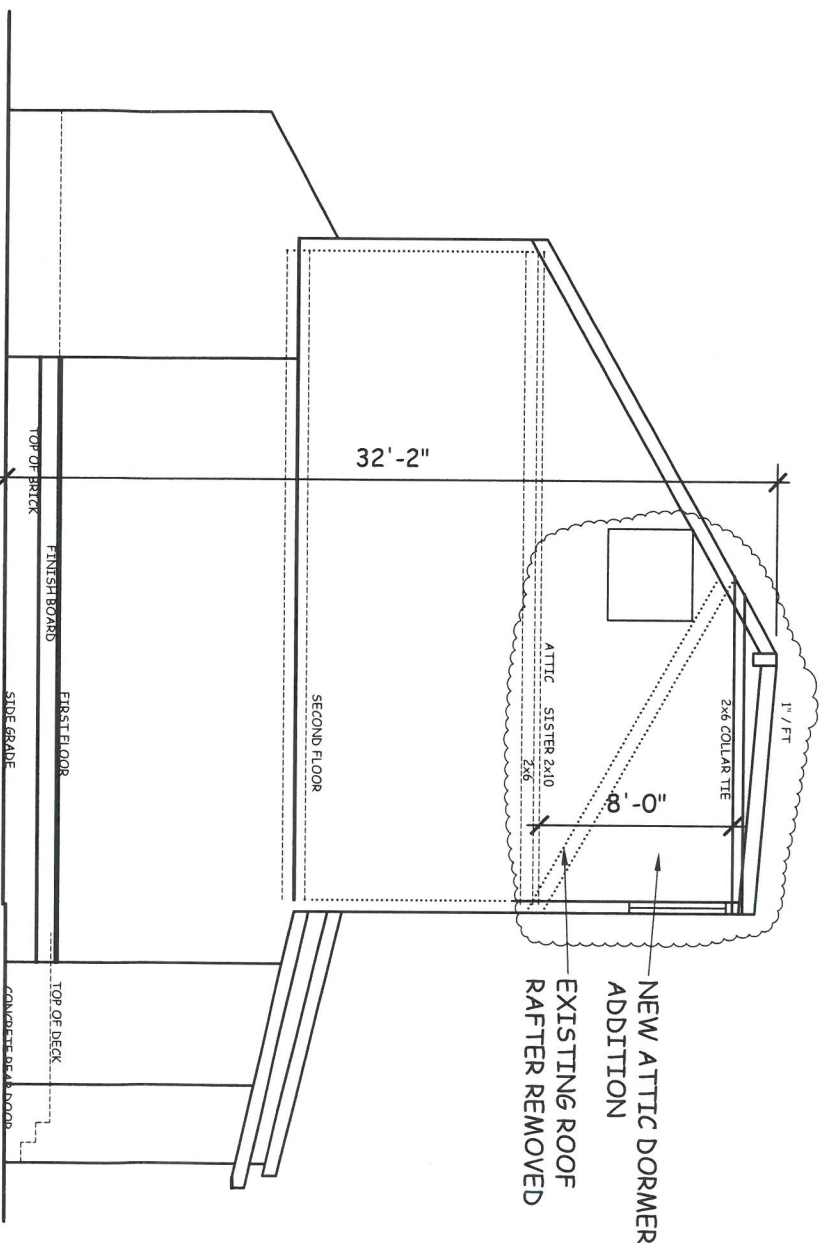

SIDE ELEVATION/SECTION
1/8"=1'-0"

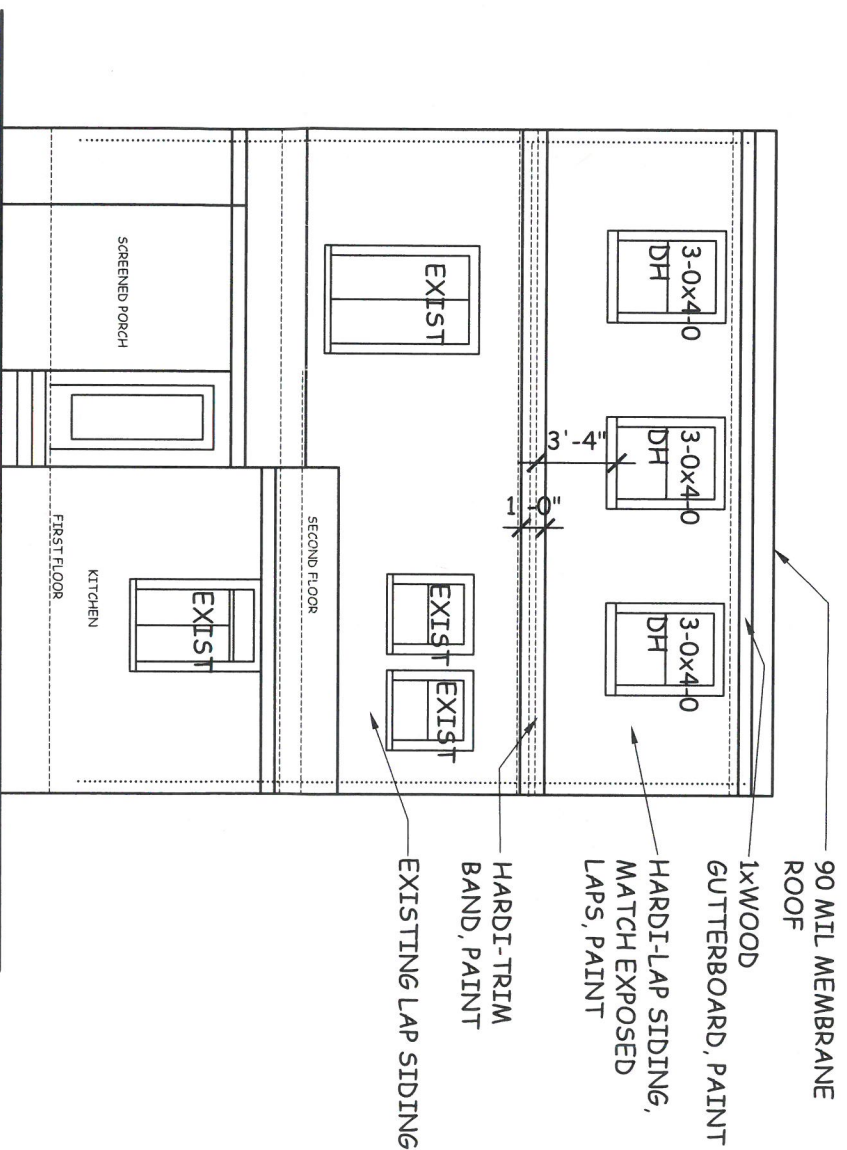


REAR ELEVATION
1/8"=1'-0"

RECEIVED

OCT 25 2018

PLANNING &
DESIGN SERVICES

180041272

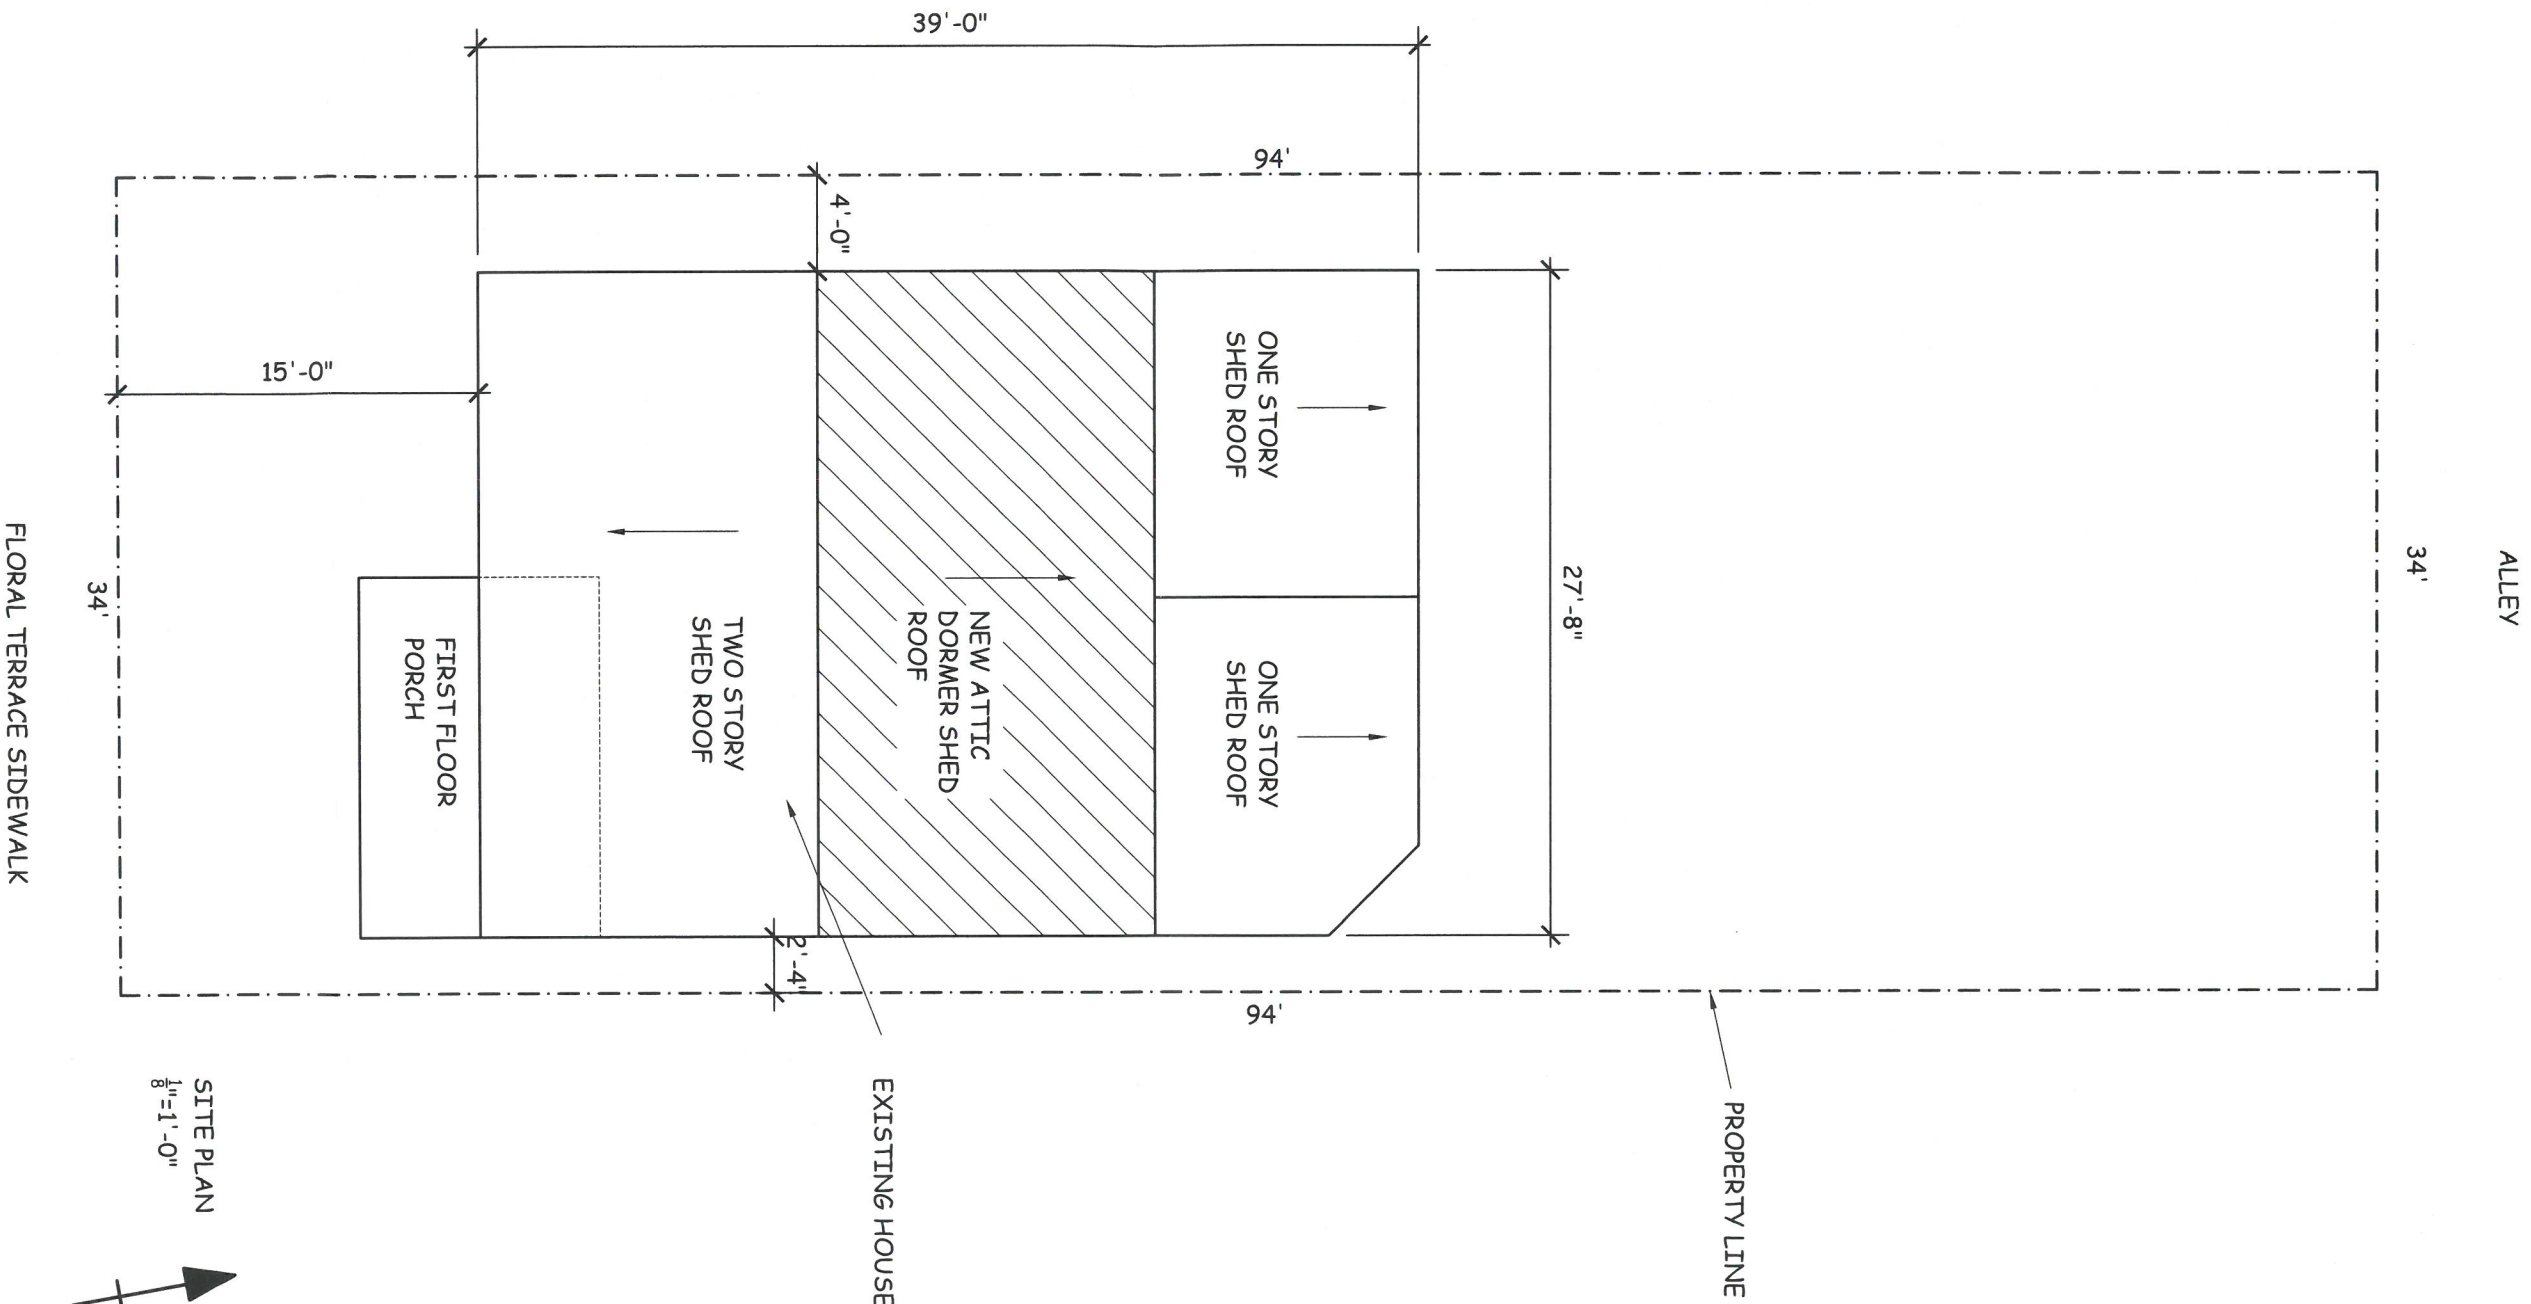

RECEIVED
OCT 25 2018
PLANNING &
DESIGN SERVICES

Site Plan
1/8"=1'-0"
10/23/18

A-2

Johnson Attic Dormer Add Anne Del Prince, Architect
627 Floral Terrace 640 Country Club Road
Louisville, KY 40208 (502) 893-6026

18COA1272