

RECEIVED  
 JAN 28 2019  
 PLANNING &  
 DESIGN SERVICES

| NUMBER | DATE | REVISION | DESCRIPTION |
|--------|------|----------|-------------|
|        |      |          |             |
|        |      |          |             |
|        |      |          |             |

|  |
|--|
|  |
|--|

605 W. Ormsby Ave,  
 Louisville, KY

DRAWINGS PROVIDED BY:  
 JIM PHILLIPS RESTORATION & REMODEL, INC.


DATE:

1/16/2019


SCALE:

SHEET:


A#

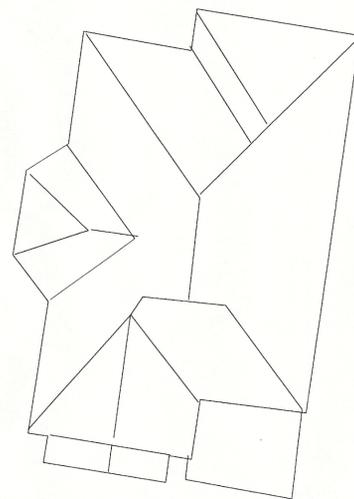


Front

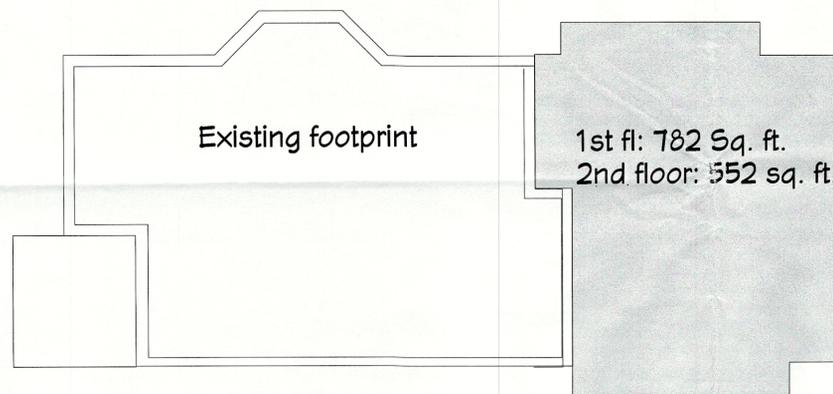

PROPOSED

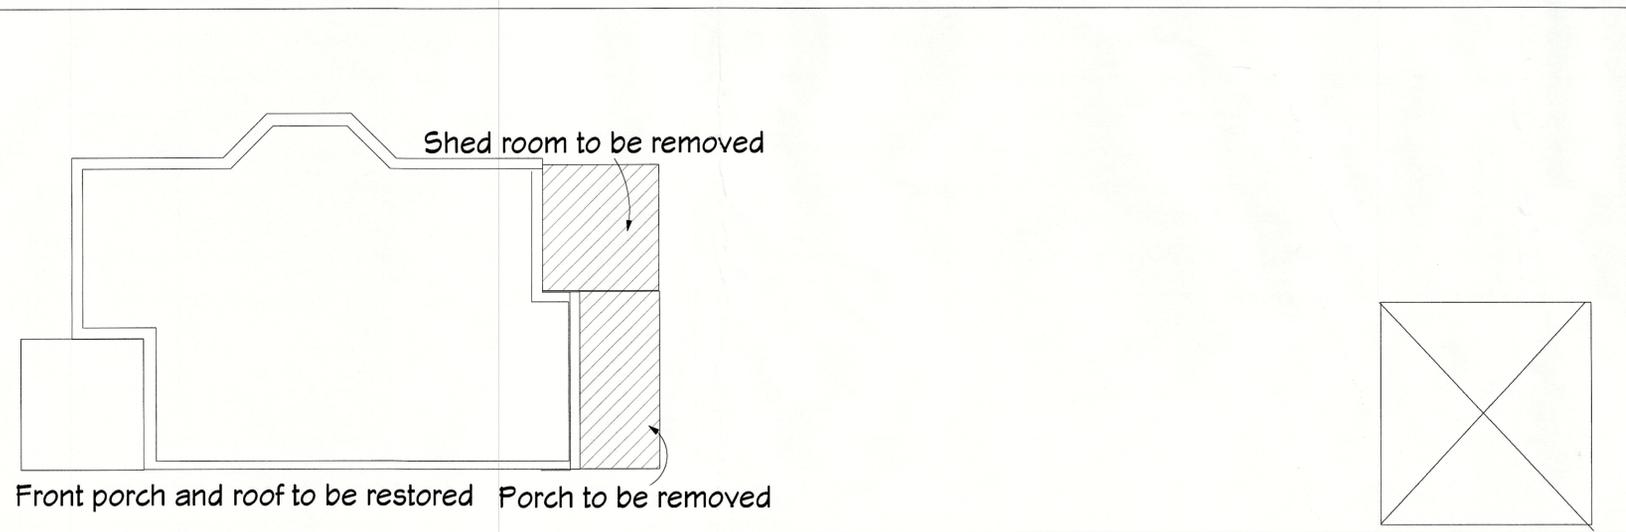

EXISTING FOOTPRINT

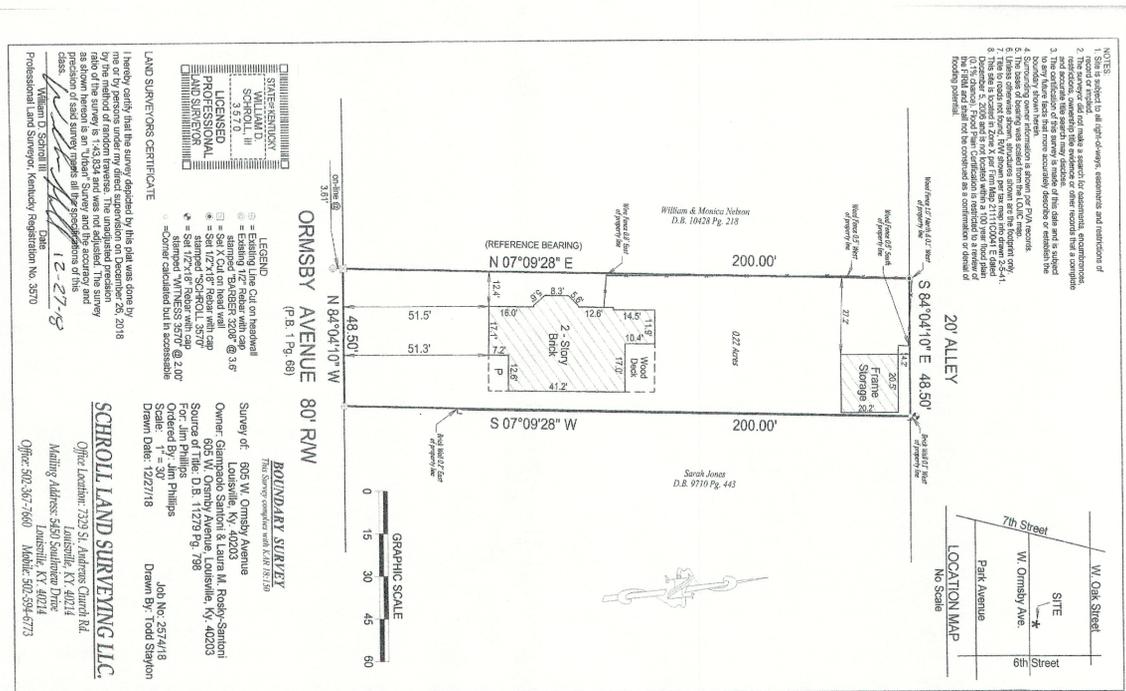

- NOTES:
1. This is subject to all right-of-way, easements and restrictions of record.
LAND SURVEYORS CERTIFICATE



Professional and Surveyor, Kentucky Registration No. 3570


SCHROLL LAND SURVEYING LLC

Office Location: 7339 St. Andrews Church Rd  
 Louisville, KY 40214  
 Louisville, KY 40214  
