



MRC DEVELOPMENT GROUP, LLC

3502 COLLEGE DRIVE
JEFFERSONTOWN, KENTUCKY

PROJECT TITLE:

DATE: 03.05.19



TEK

CKD:

REVISIONS:

9-PLEX
DG. ELEVATIONS

A3.2

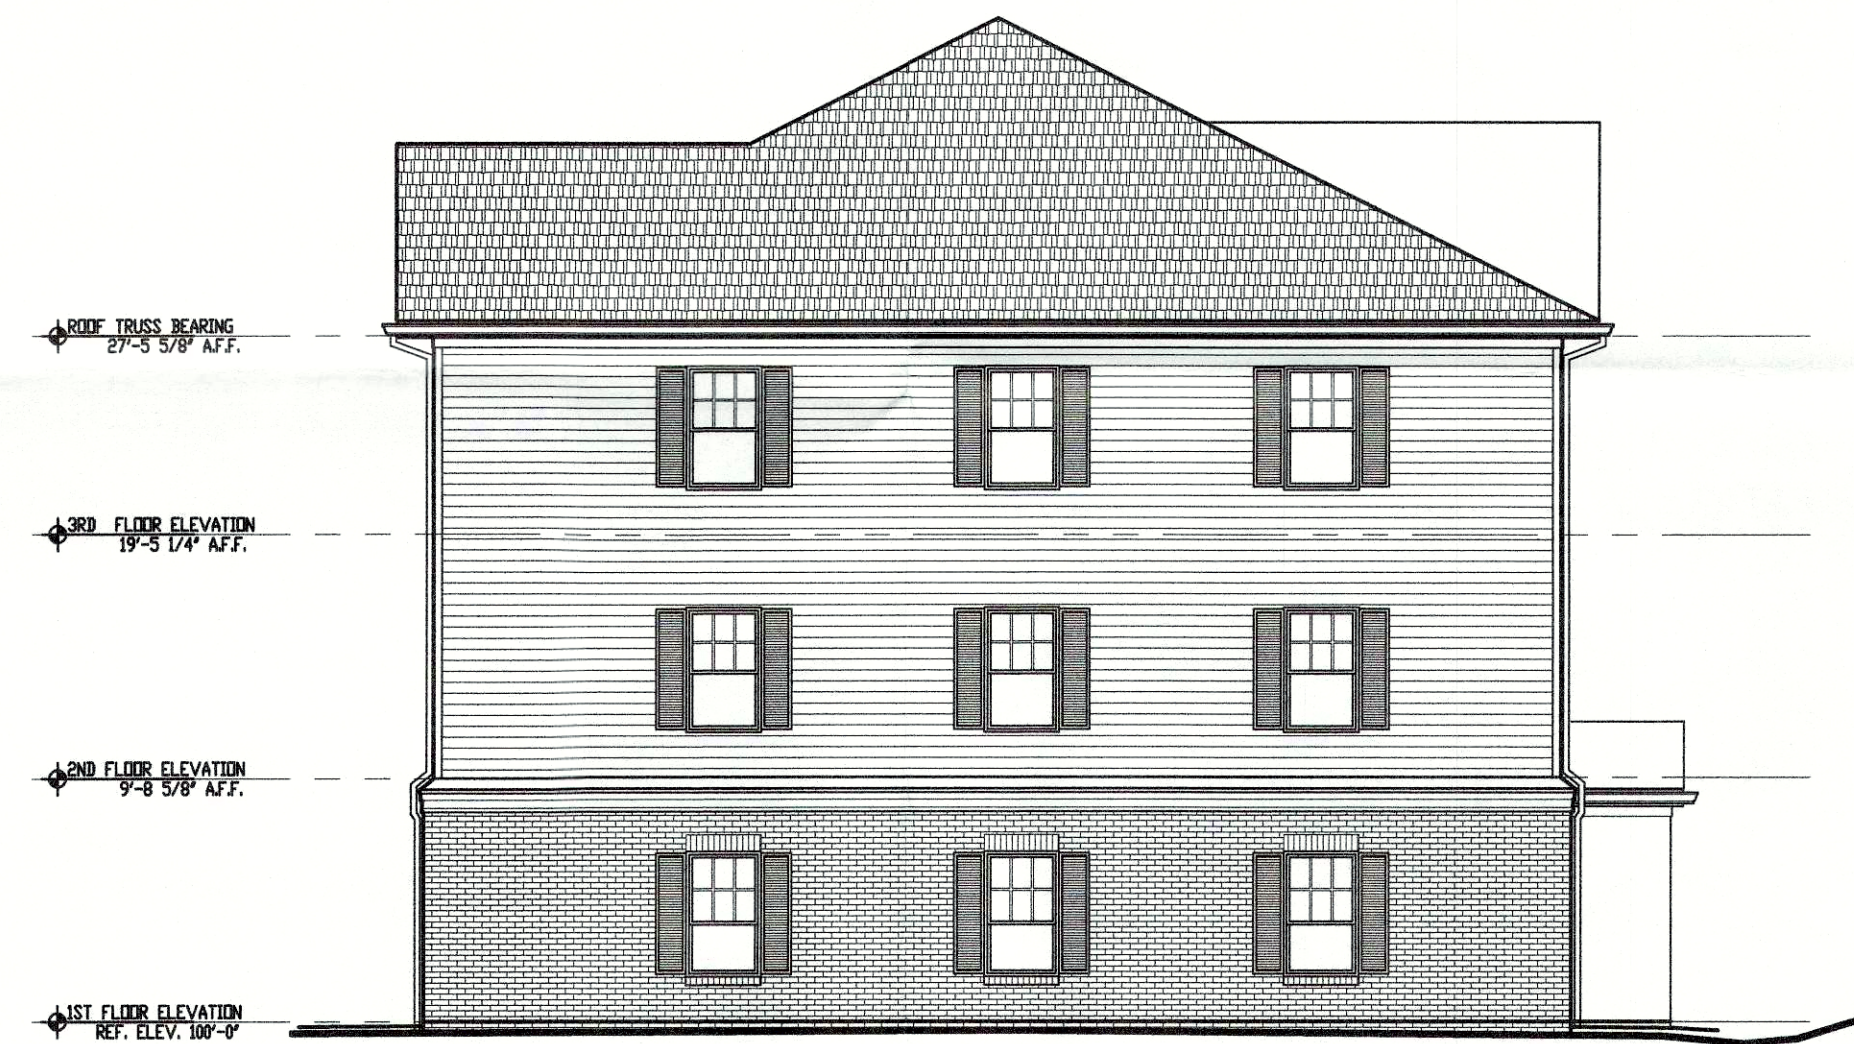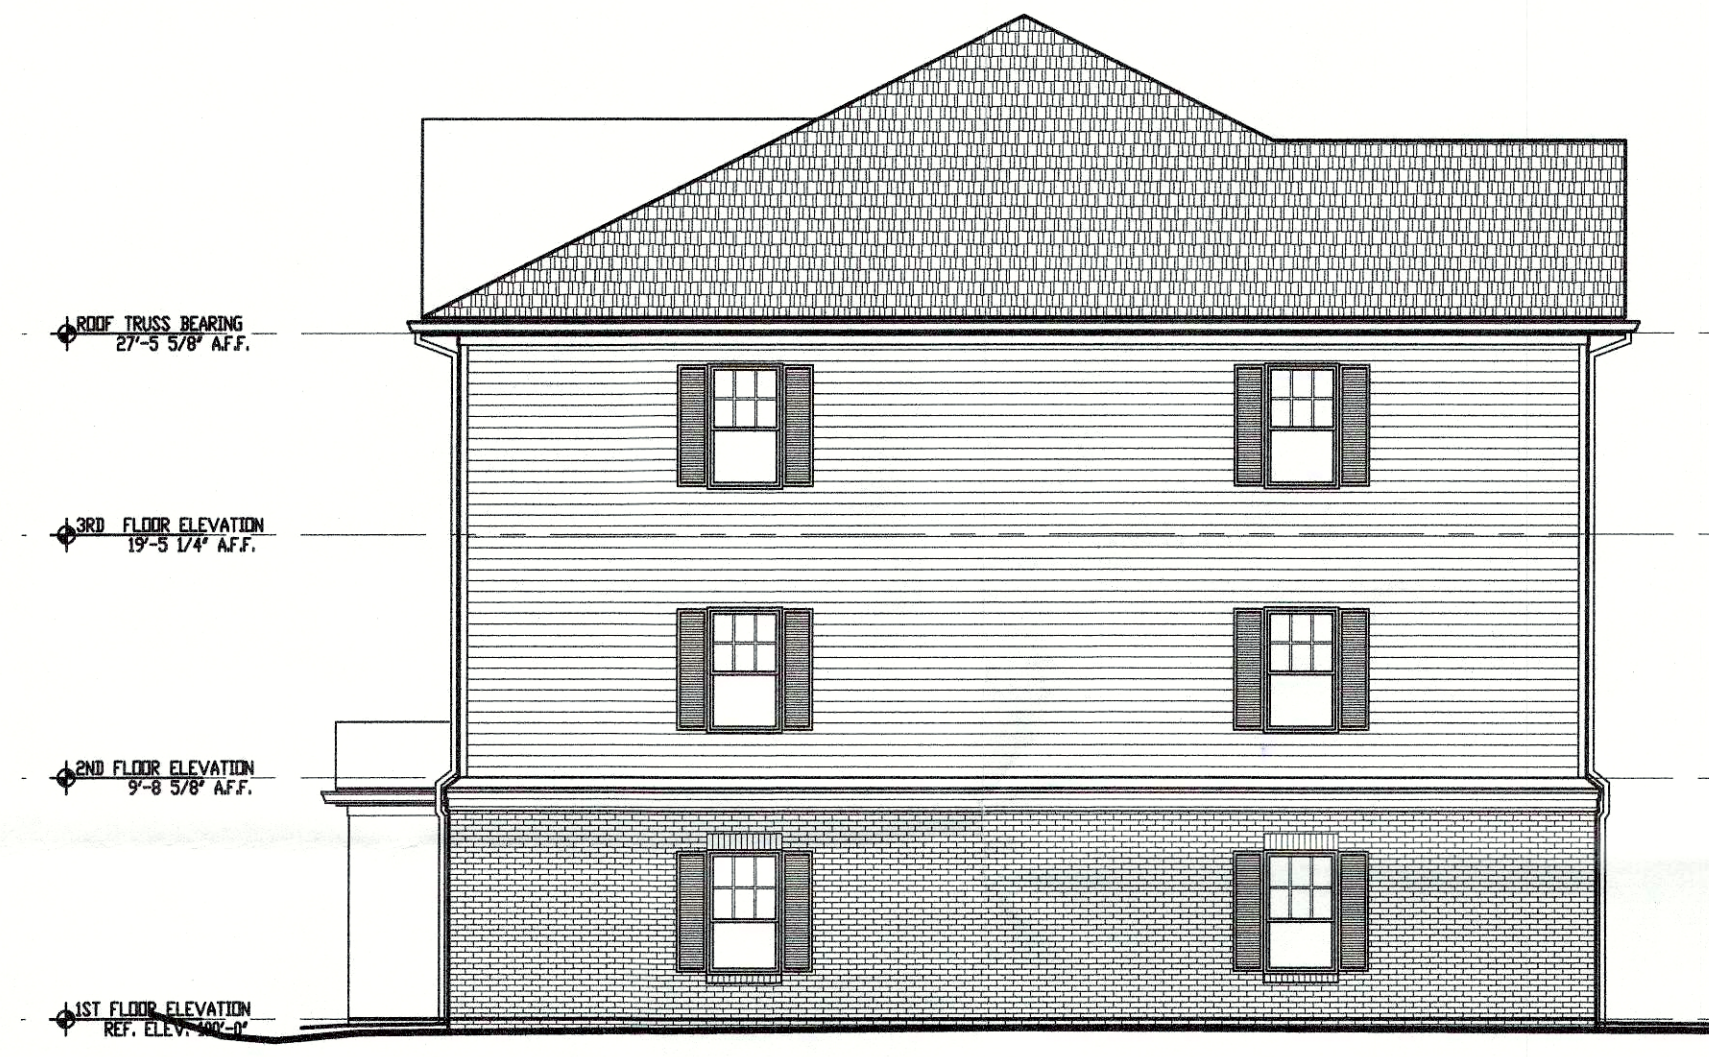

RECEIVED
MAR 06 2019
PLANNING &
DESIGN SERVICES

18 Dexplan 1133