


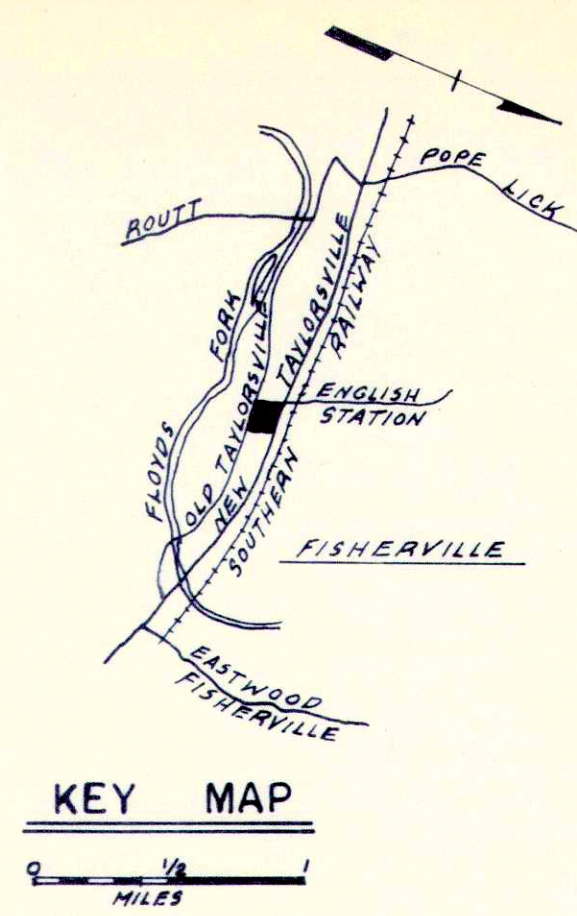

NOTICE
BUILDING PERMITS SHALL BE ISSUED
ONLY IN CONFORMANCE WITH THE
BINDING ELEMENTS OF THIS DISTRICT
DEVELOPMENT PLAN


MARVIN G. LAUSMAN
14615 OLD TAYLORSVILLE RD
LOUISVILLE, KY. 40299

Sink Holes with Final
Drainage to Floyds Fork Creek

24" RCP 2" Overflow Pipe

MARGARET T. ROSS
BOX 29
FISHERVILLE, KY. 40023

- Binding Elements**
1. The site will be limited to C-1 uses plus the sale of fuel oil and related petroleum products.
 2. Screening will be provided along the fuel oil area.
 3. Fifty feet will be given to the right-of-way for English Station Road.
 4. Re-approval from the Water Management Section of the Jefferson County Works Department and Traffic Engineering Department before any building permits are issued for additional facilities.
 5. No expiration date.

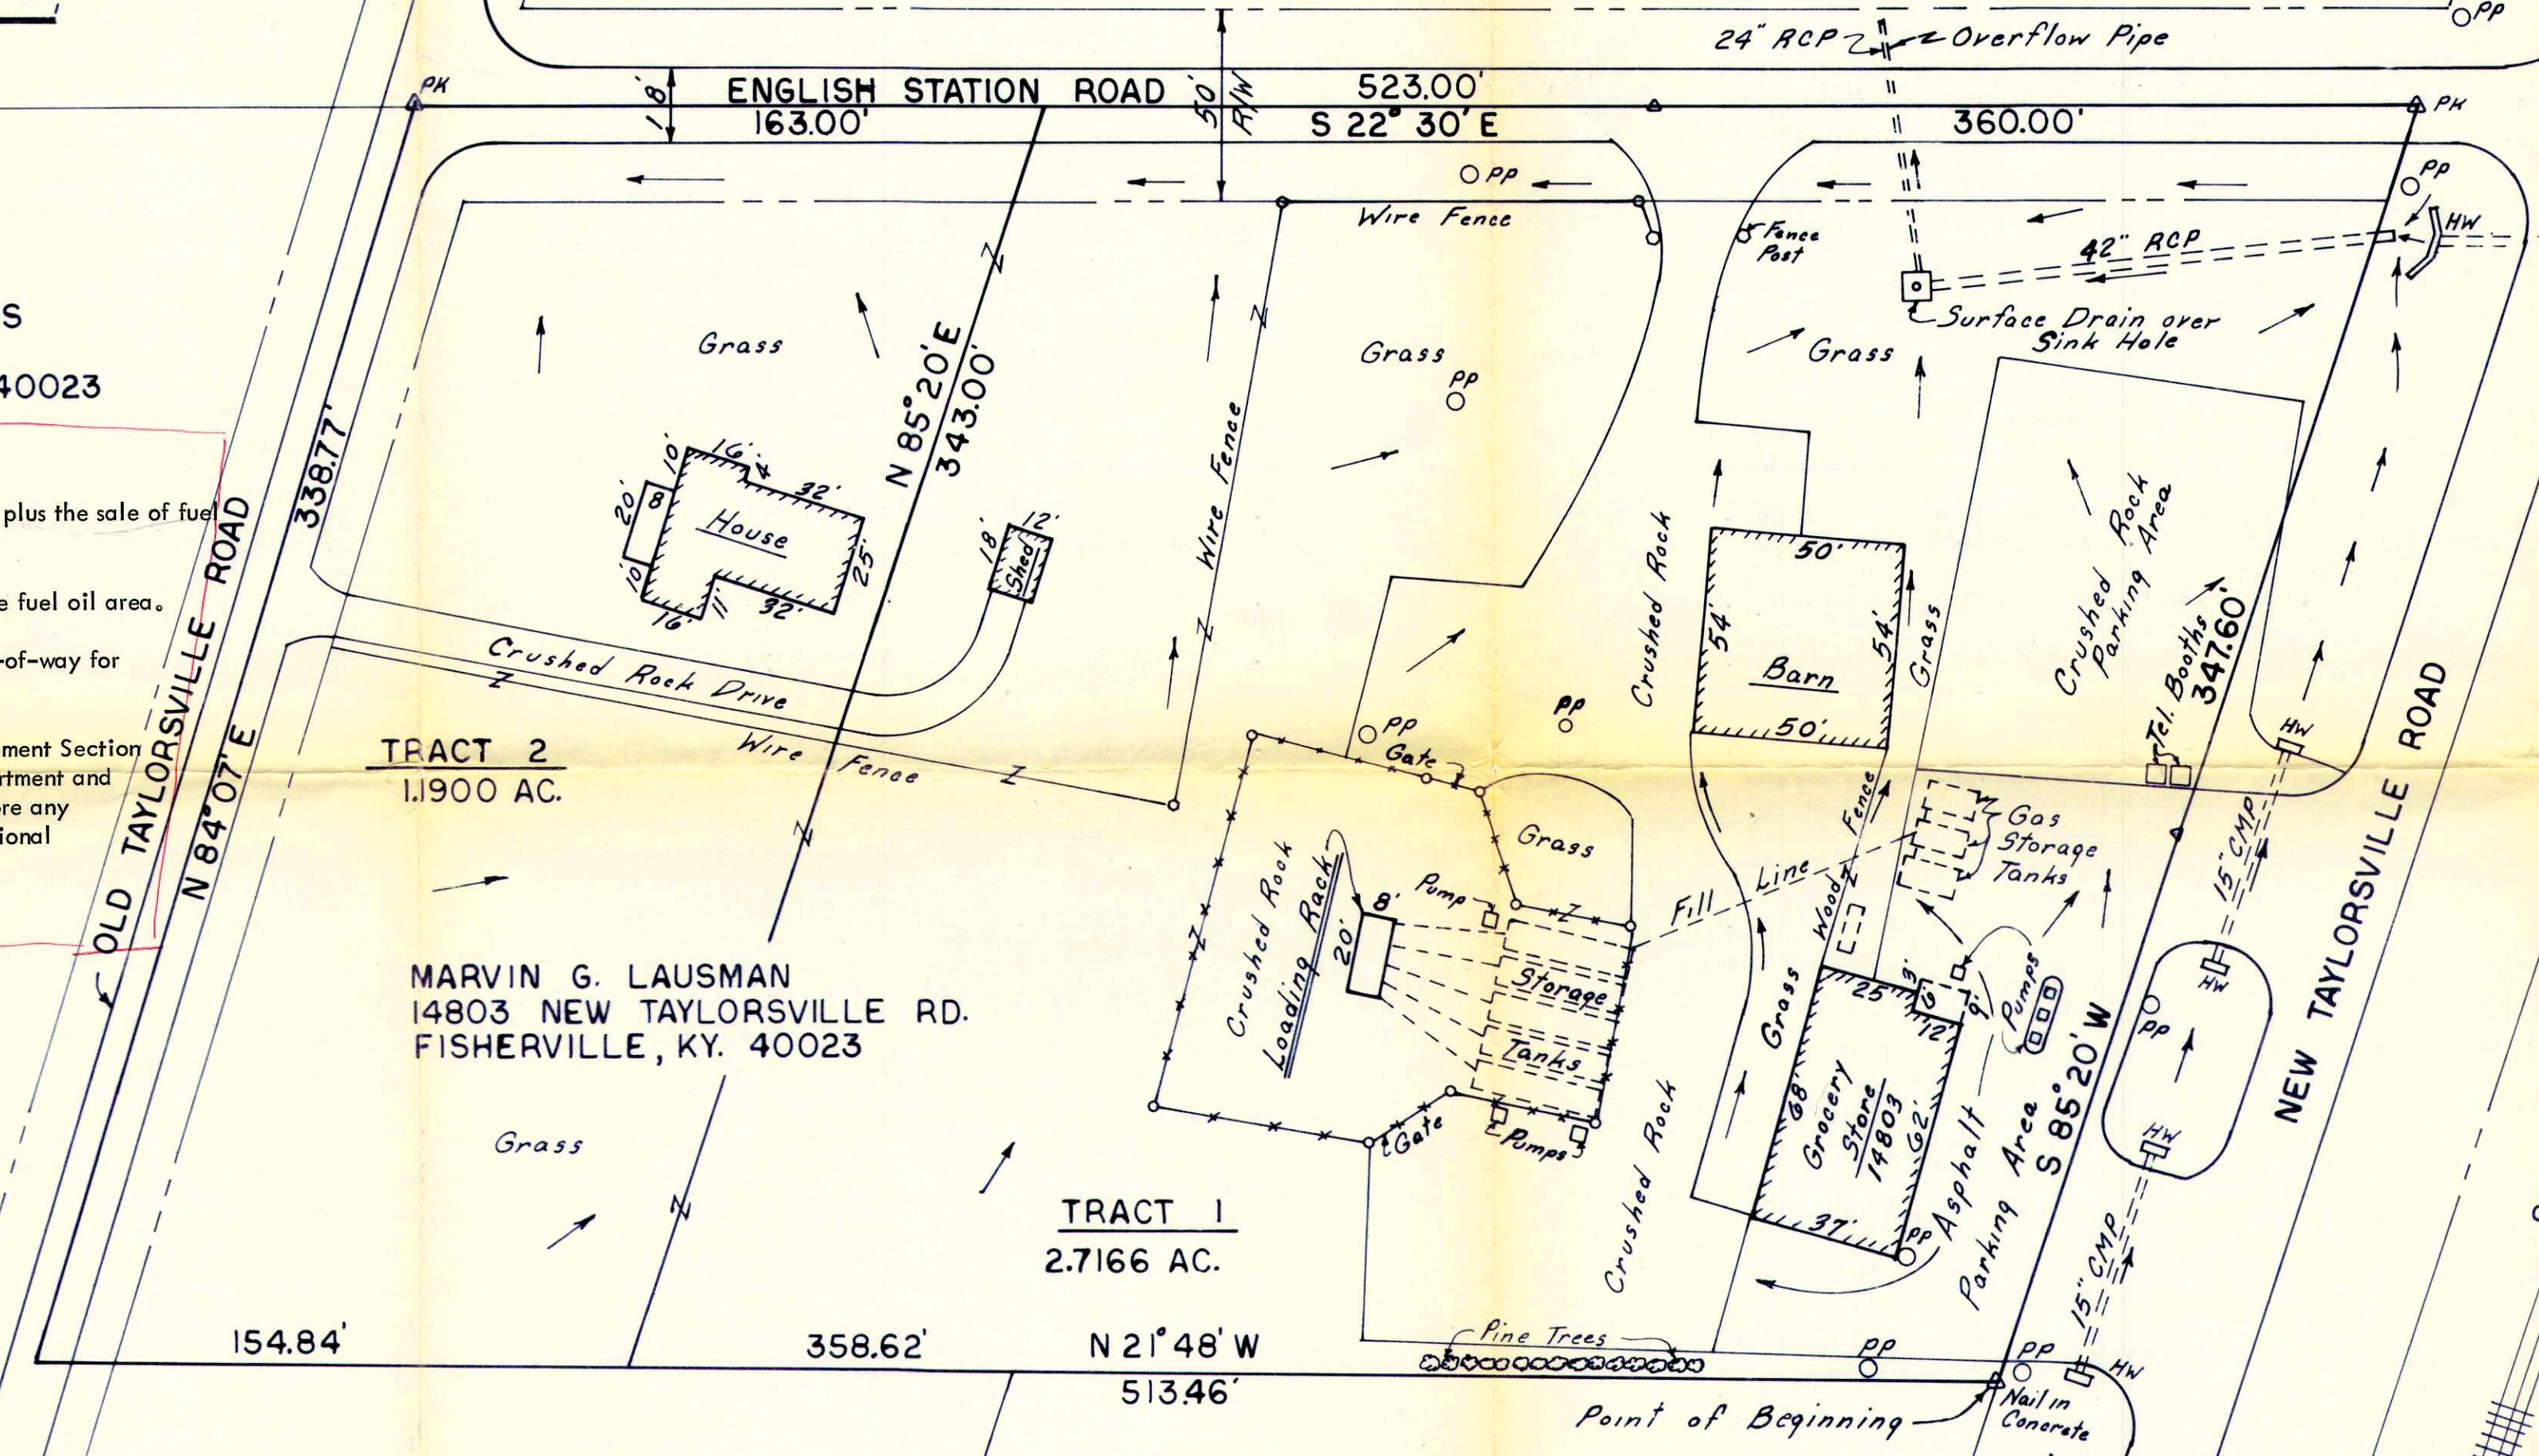

BETSY FORD
RIDGWOOD RD
KEY BISCAYNE
MIAMI, FLORIDA

HUGH C. ROSS, JR.
14826 NEW TAYLORSVILLE RD
FISHERVILLE, KY. 40023


FREDERICK W. STROHMEIER
14811 OLD TAYLORSVILLE RD
FISHERVILLE, KY. 40023

MARGARET T. ROSS
BOX 29
FISHERVILLE, KY. 40023


F. L. TAPP
14812 NEW TAYLORSVILLE RD
FISHERVILLE, KY. 40023

RECEIVED
JUN 07 1976

LOUISVILLE AND JEFFERSON COUNTY
PLANNING COMMISSION

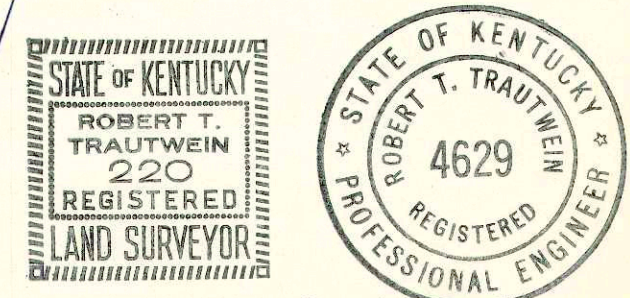

Robert T. Trautwein

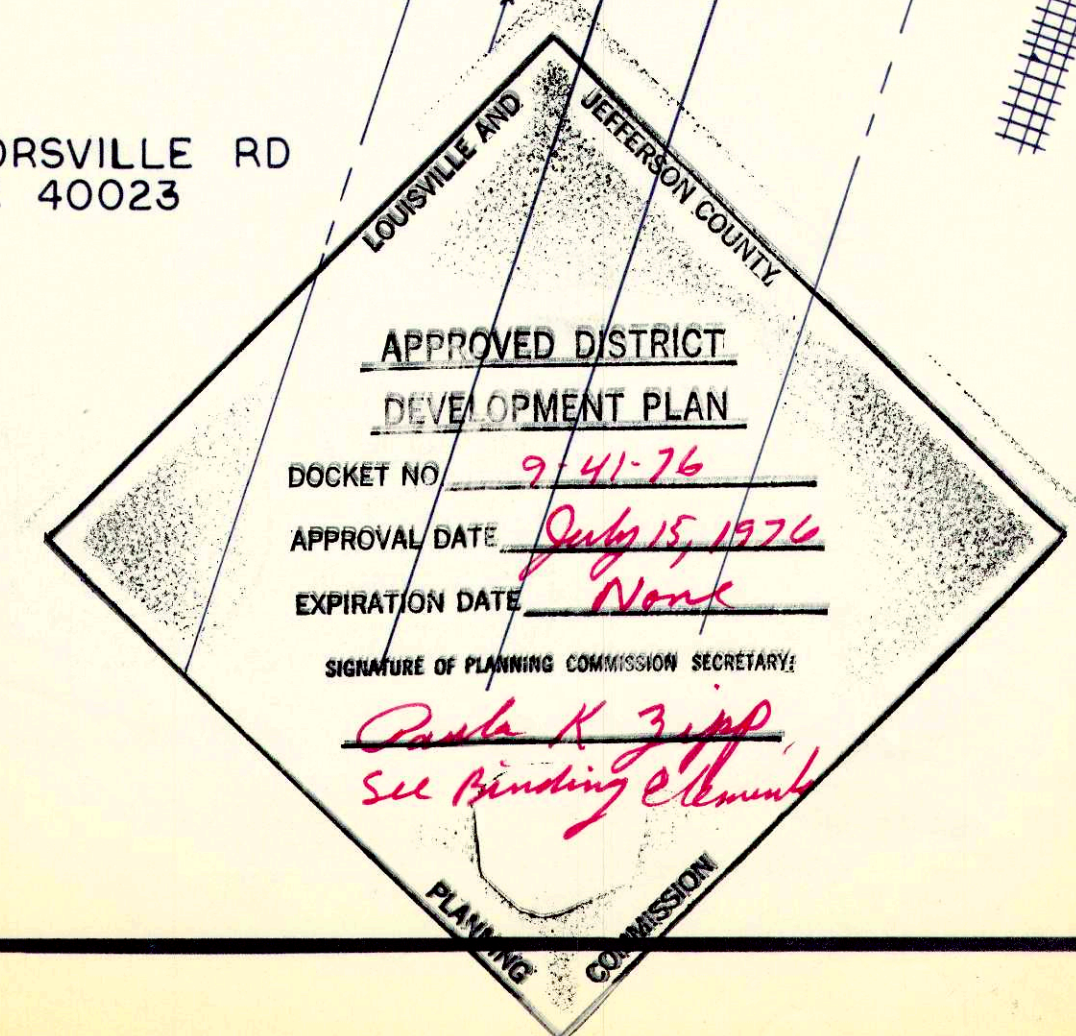

DEVELOPMENT PLAN

MARVIN G LAUSMAN
14803 NEW TAYLORSVILLE ROAD
FISHERVILLE, KENTUCKY 40023

ROBERT T TRAUTWEIN
CONSULTING ENGINEER
7814 PINE RIDGE ROAD
LOUISVILLE, KENTUCKY 40222

SCALE: 1" = 40'

JUNE 1, 1976