


CHRISTOPHERSON CARRIAGE HOUSE  
2211 CHEROKEE PARKWAY  
LOUISVILLE, KY 40204

3-20-19

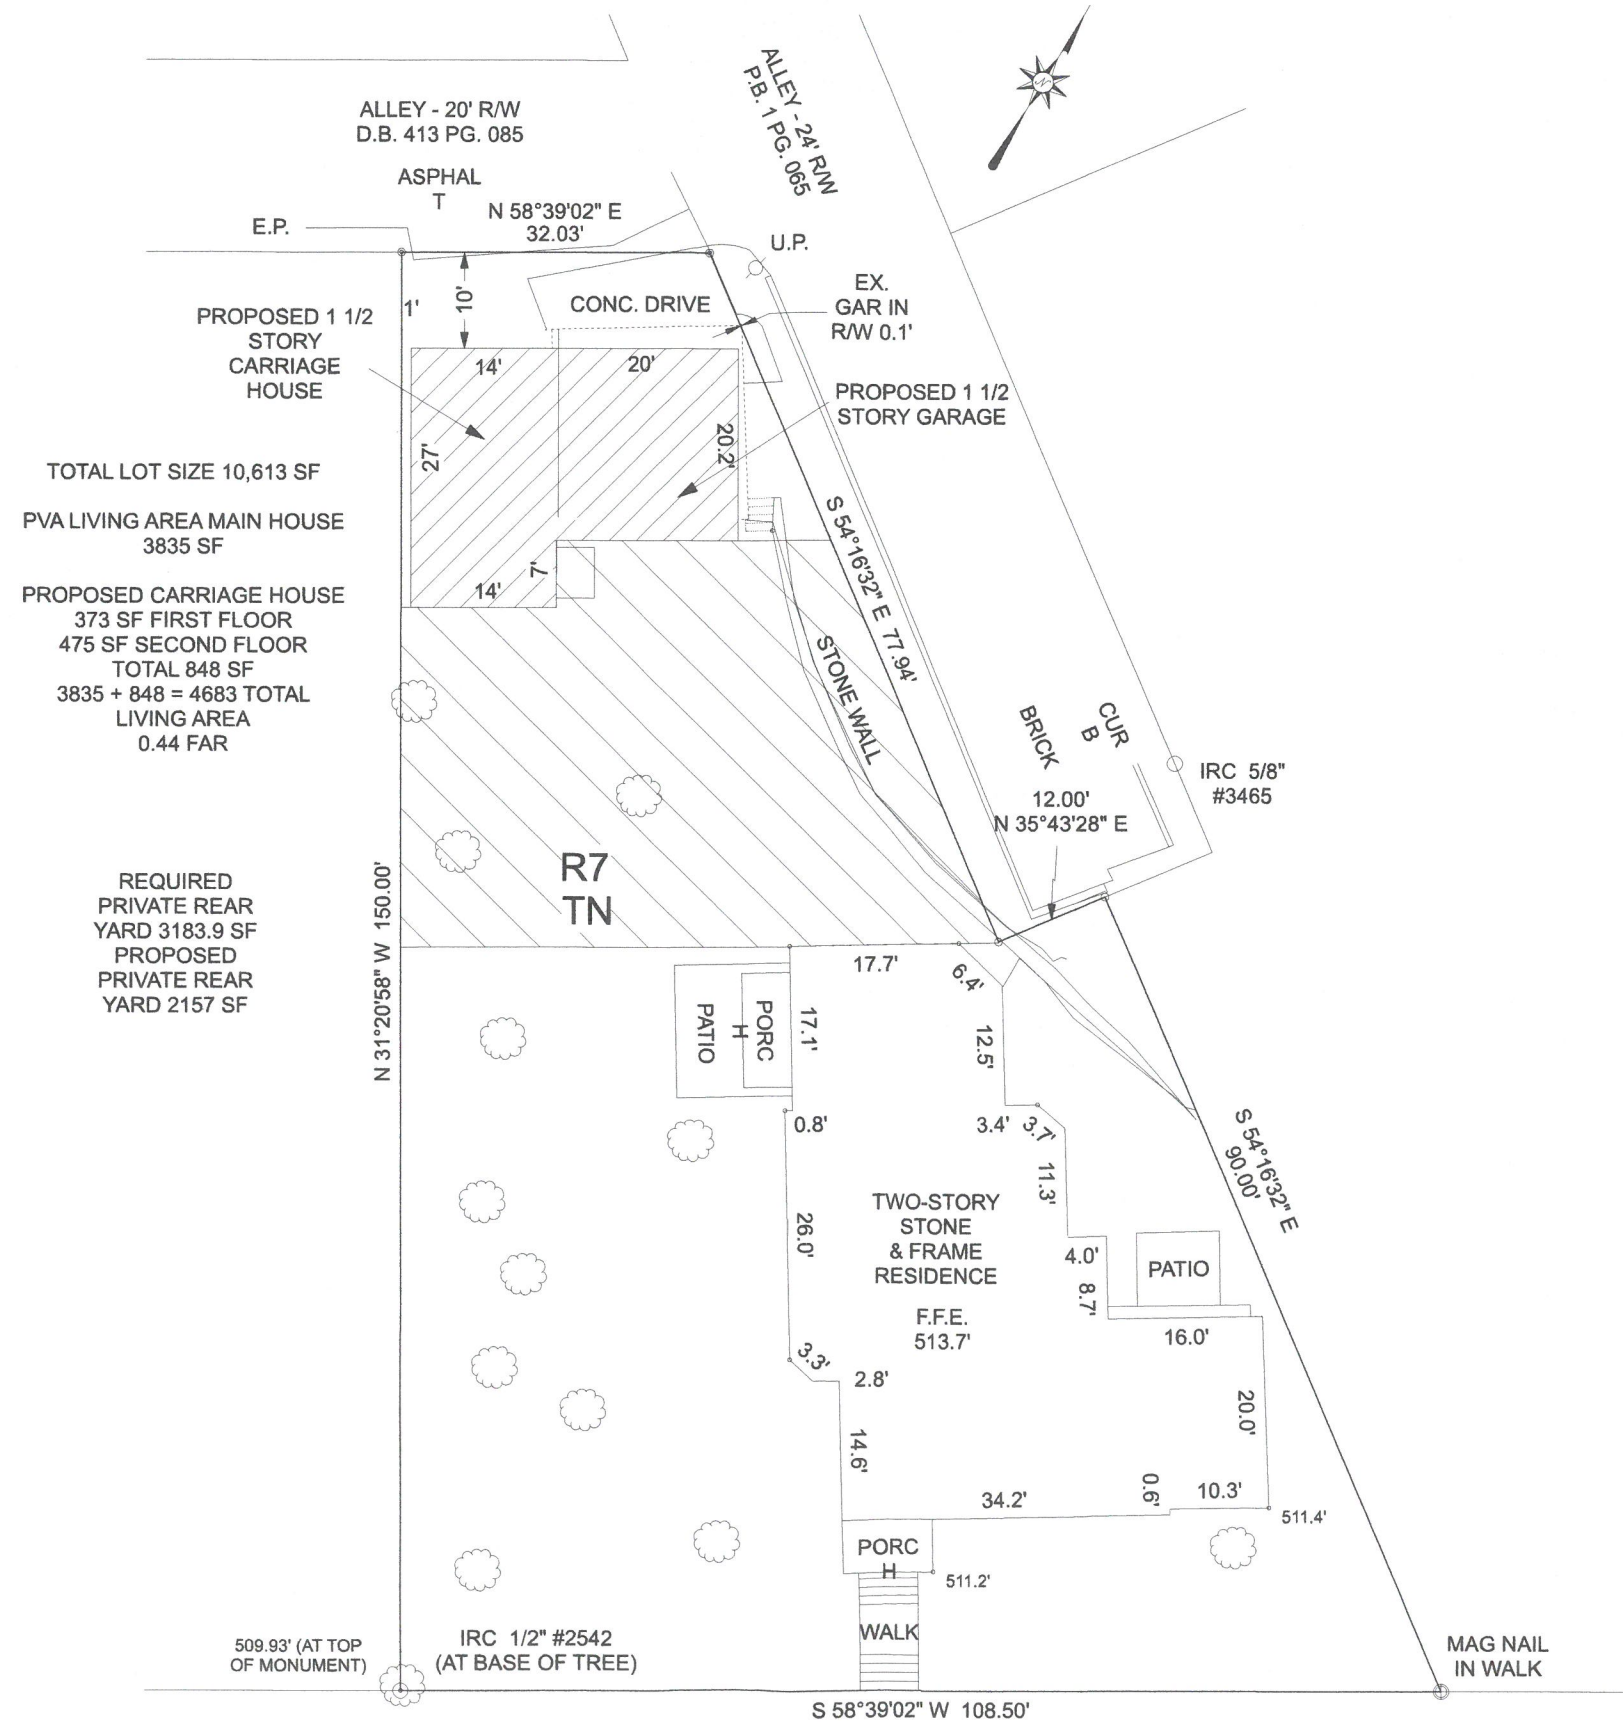

CHARLIE WILLIAMS DESIGN, INC.  
1626 WINDSOR PLACE  
LOUISVILLE, KY 40204  
502 459 1810

19 VARIANCE 1042