


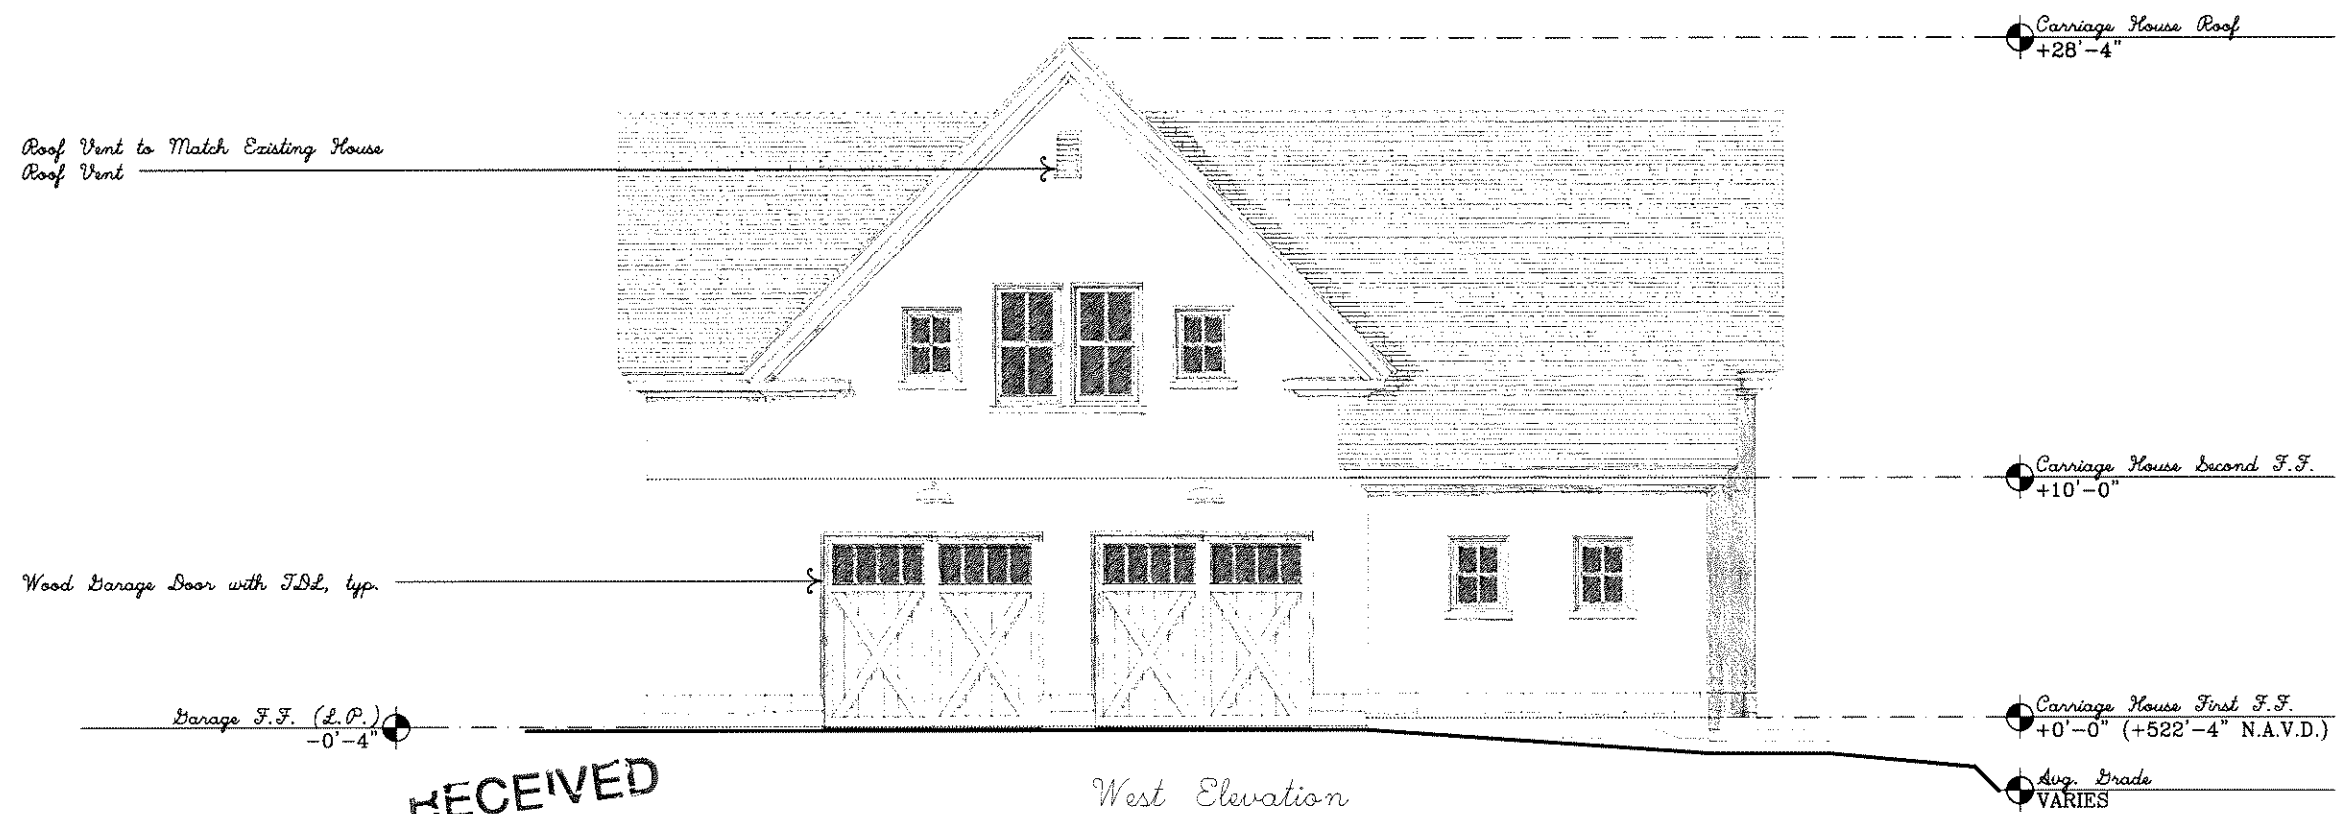

RECEIVED

FEB 17 2020

PLANNING &
DESIGN SERVICES

Carriage House Elevations
Scale: 1/8" = 1'-0"

Kansdell Residence
Cherokee Triangle, Kentucky

20 - VARIANCE - 0015