

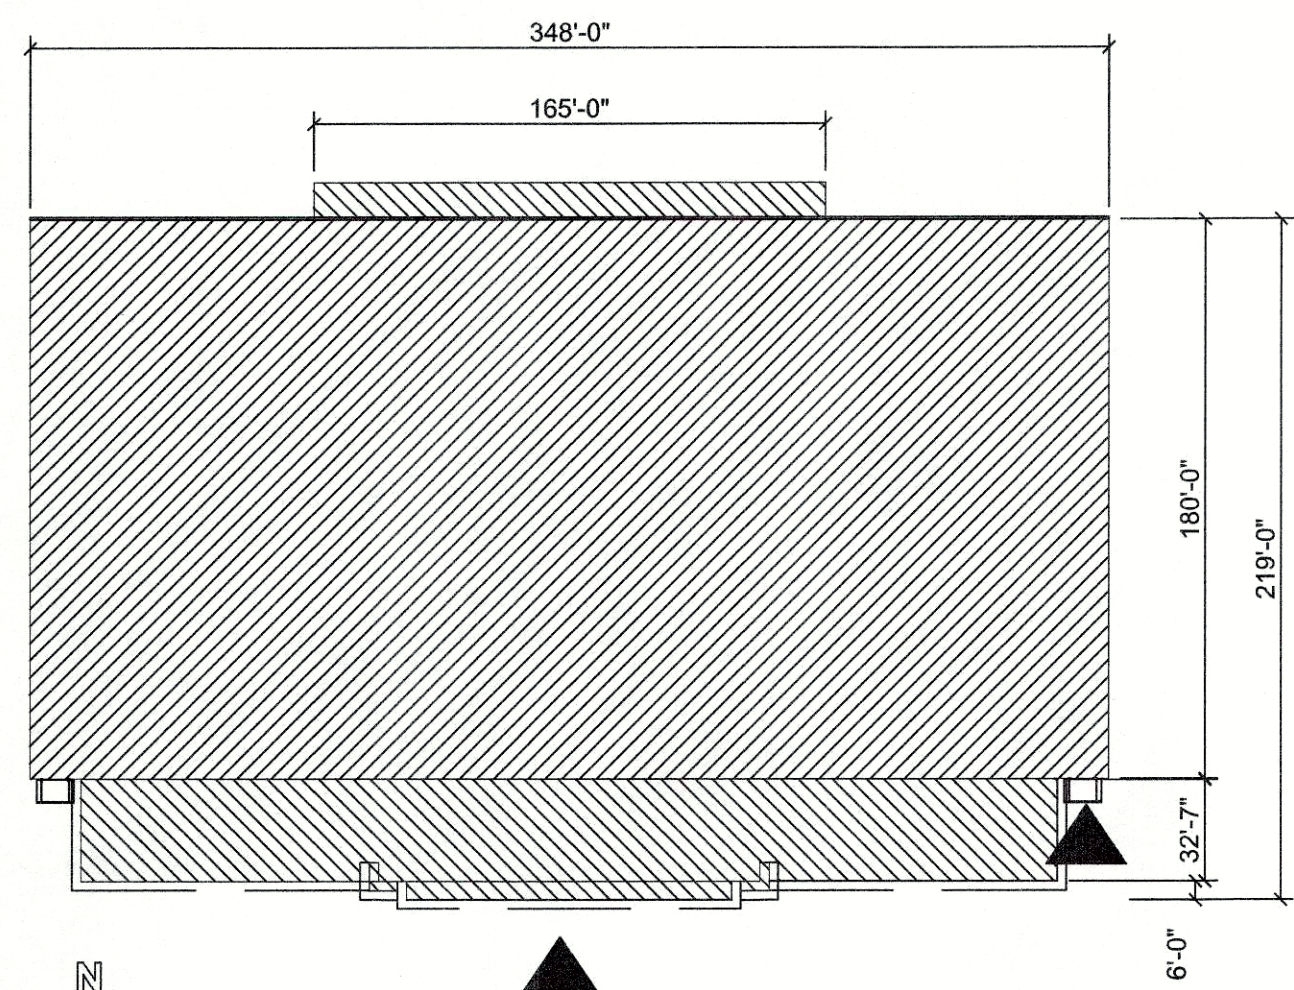
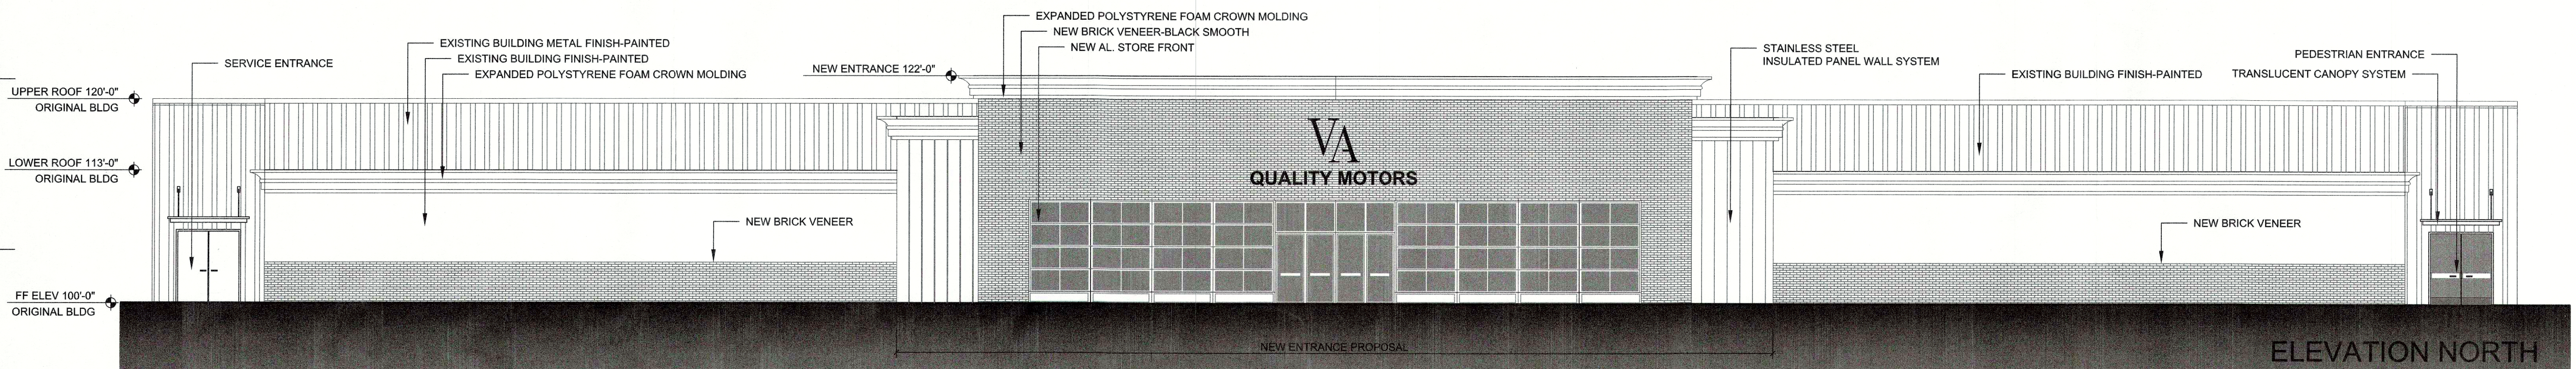
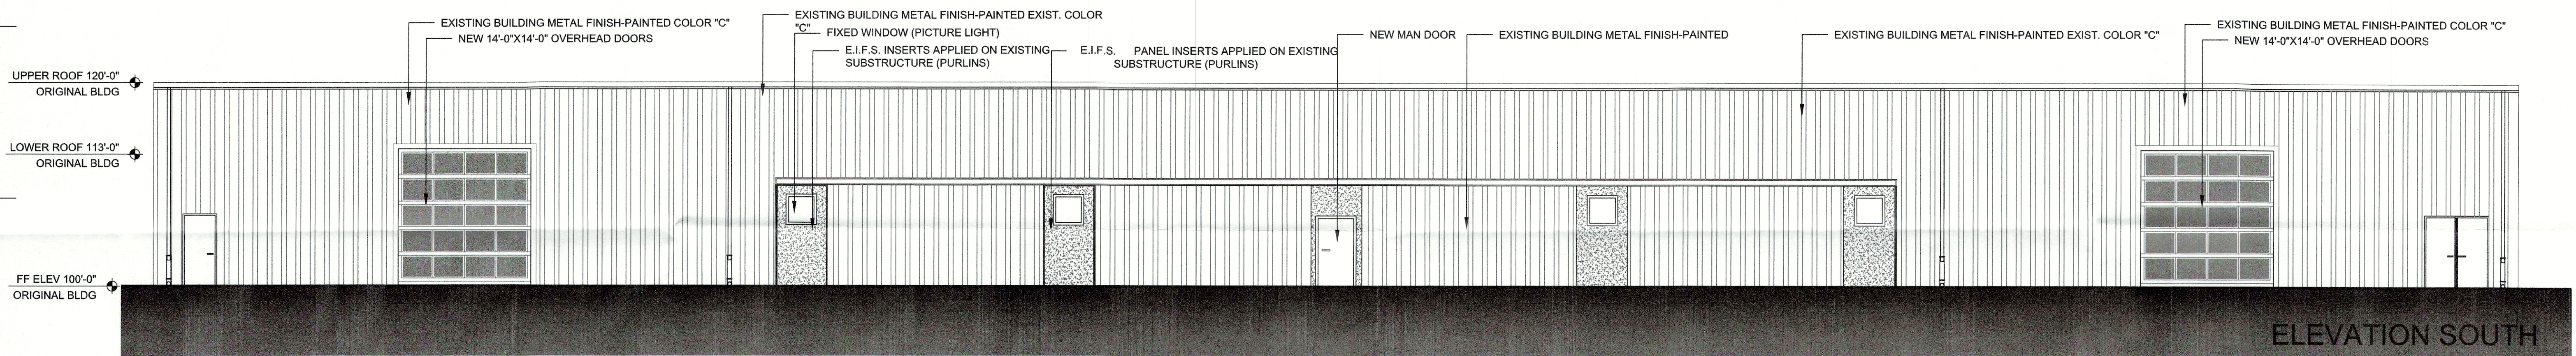


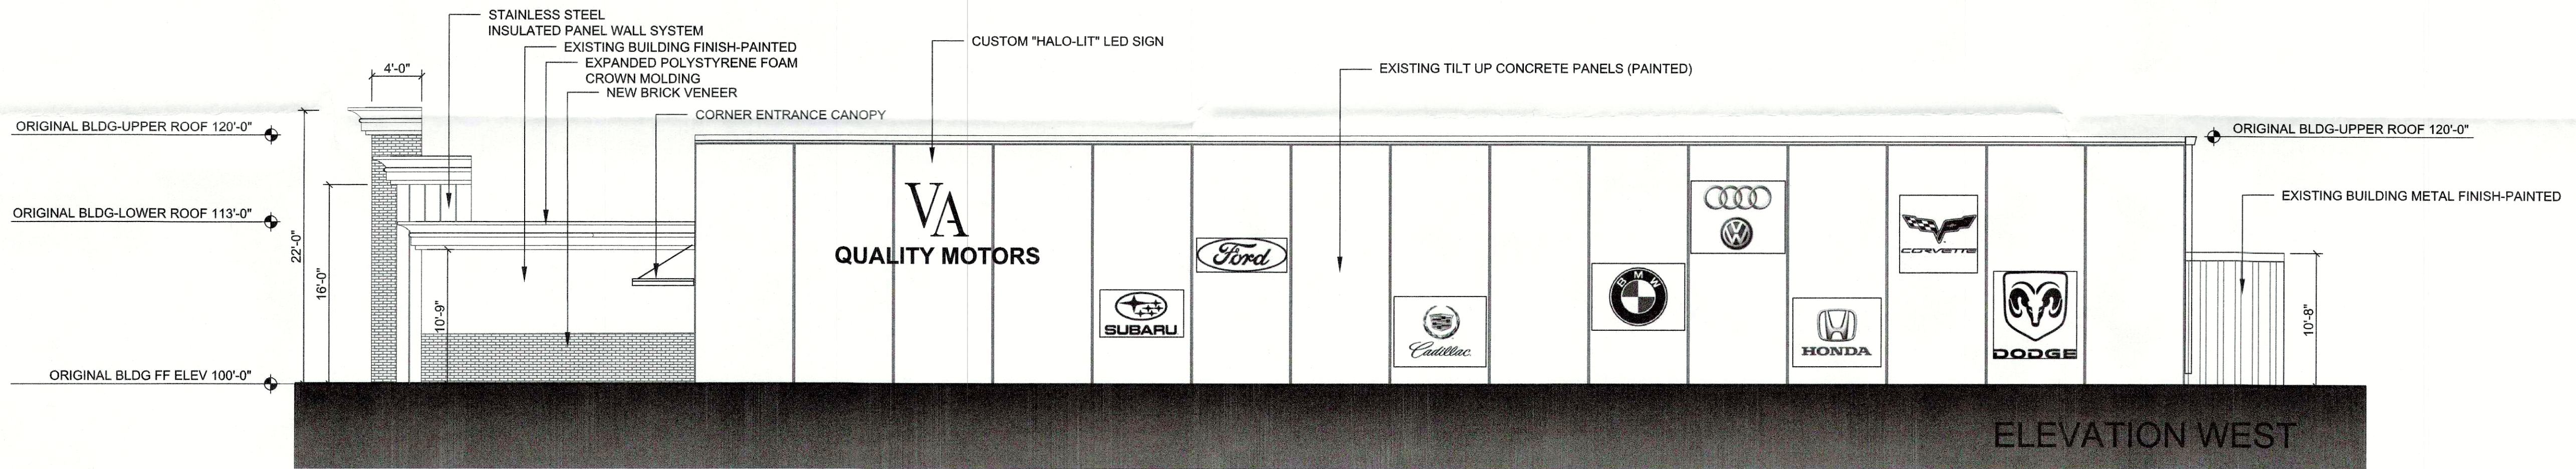

EXISTING BUILDING KEY PLAN

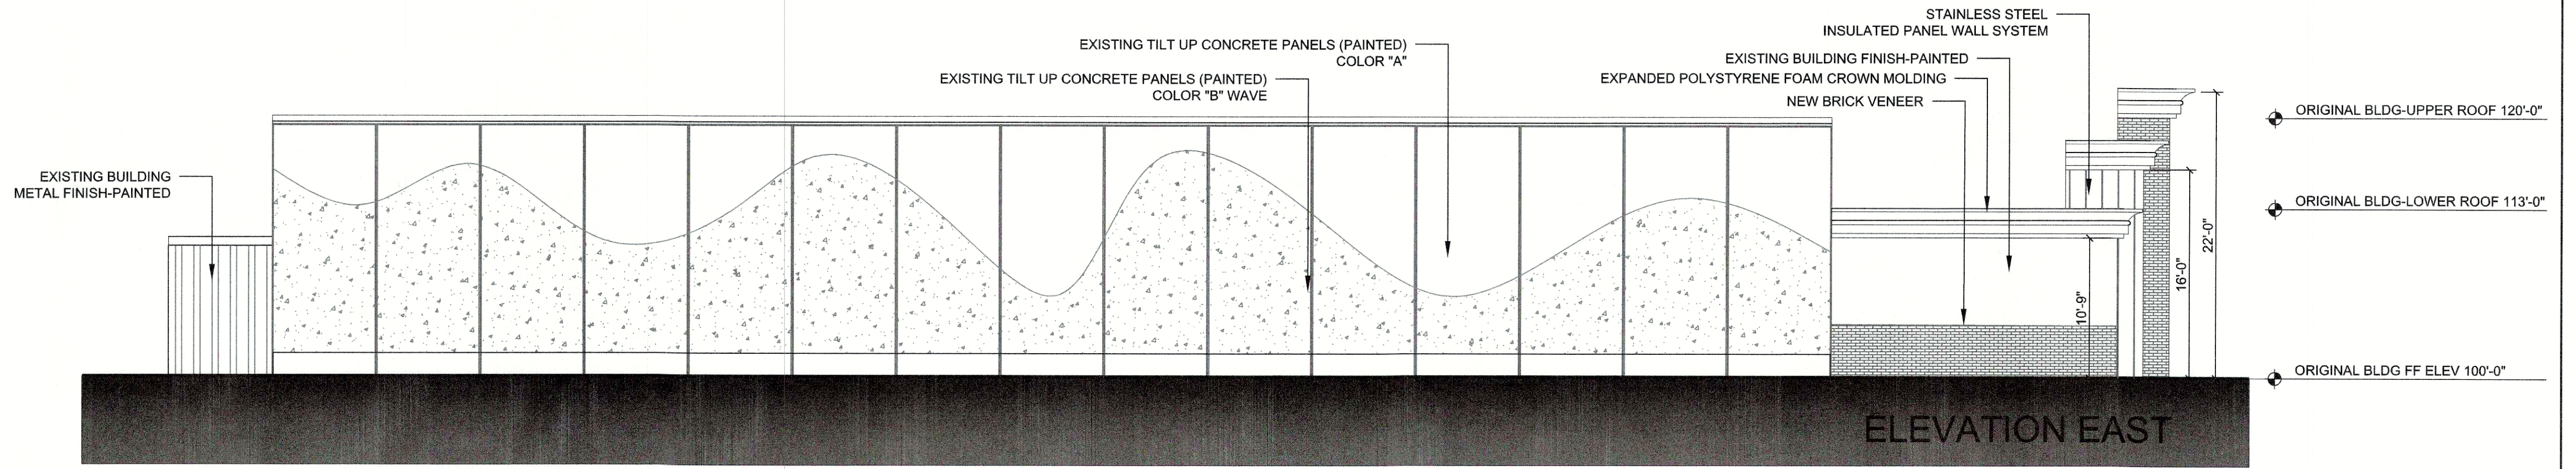

RECEIVED
JAN 21 2021
PLANNING &
DESIGN SERVICES

ELEVATION & KEY PLAN

VA QUALITY MOTORS DEALERSHIP
7709 BEULAH CHURCH RD
LOUISVILLE, KY 40241
PARCEL LIDSN: 8102786
PROPERTY EDP: 0640260000

REVISIONS

2020-01-25

SHEET NO

A0.0