


5'H X 8'W STRONGHOLD IRON FENCE PANEL  
 TRADITIONAL GRADE - STYLE #15: PUPPY PICKET FINIALS

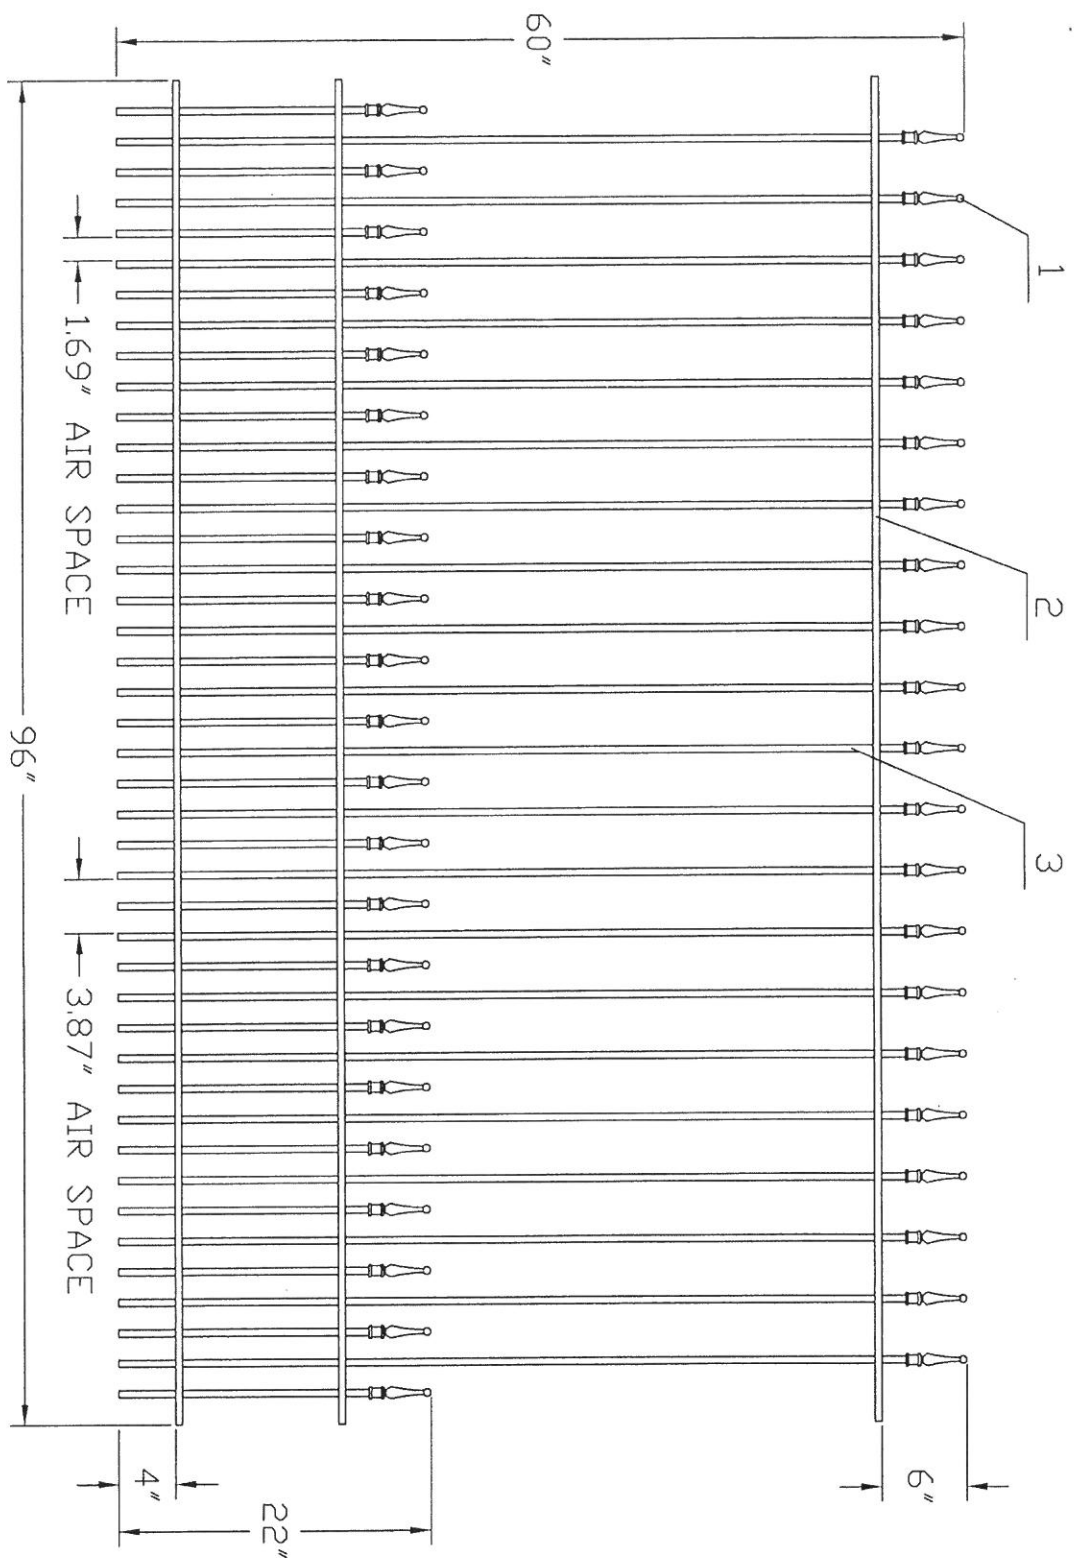

NO.	MATERIAL	QTY
1	CAST IRON FINIAL	43
2	1"X1/2"X1/8"	3
3	1/2"X1/2"X18ga	43


**IRON • FENCE**  
 SHOP  
 PERIMETER FENCING  
 ESTATE GATES

www.ironfenceshop.com  
 (800) 261-2729

RECEIVED  
 AUG 24 2020  
 PLANNING & DESIGN  
 SERVICES

TP0508PPR

5'H X 4'W STRONGHOLD IRON WALK GATE  
 TRADITIONAL GRADE - STYLE #15: PUPPY PICKET FINIALS

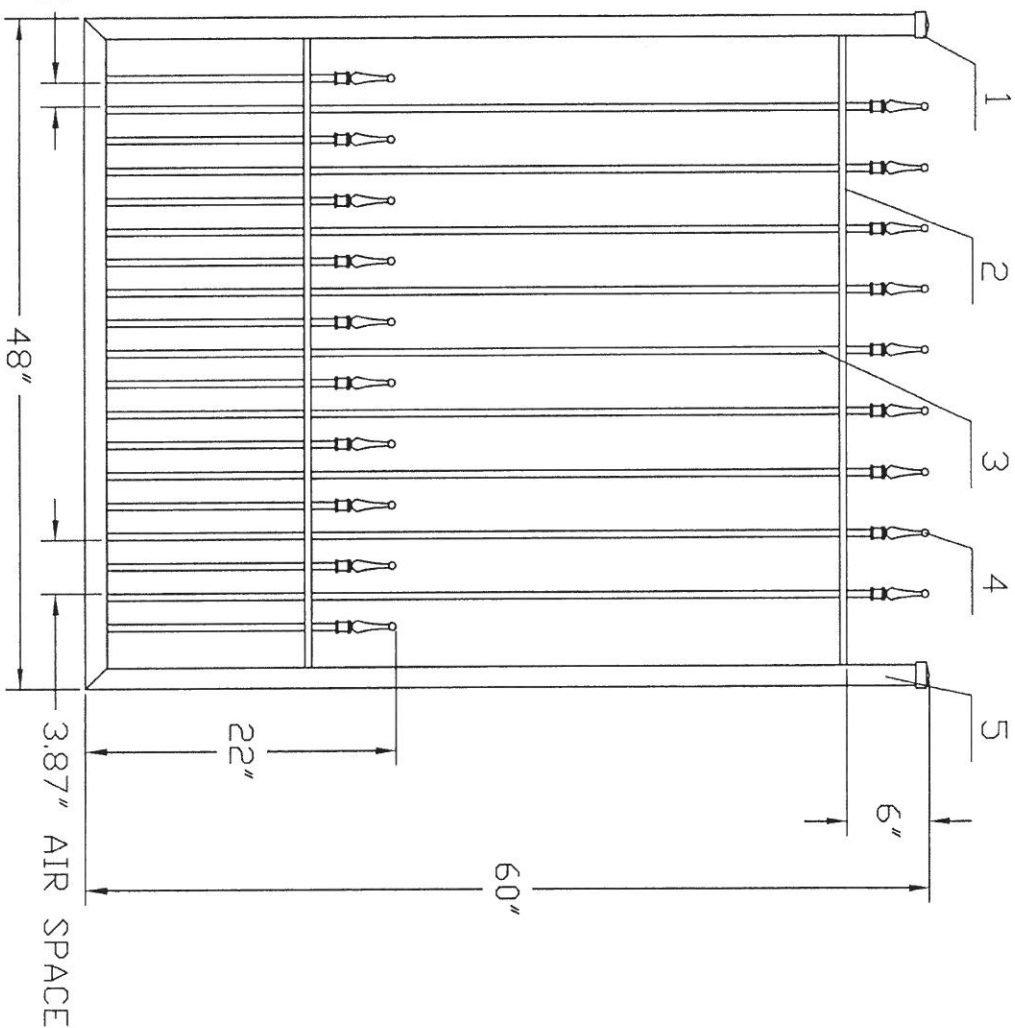

NO.	MATERIAL	QTY
1	CAST IRON CAP	2
2	1"X1/2"X1/8"	2
3	1/2"X1/2"X18ga	19
4	CAST IRON FINIAL	19
5	1-1/2"X1-1/2"X14ga	3


PERIMETER FENCING  
**IRON • FENCE**  
 SHOP

ESTATE GATES  
 www.ironfenceshop.com  
 (800) 261-2729

RECEIVED  
 AUG 24 2020  
 PLANNING & DESIGN  
 SERVICES

TPG54PPR

5/4 X 10' W STRONGHOLD IRON DOUBLE WALK GATE  
 TRADITIONAL GRADE - STYLE #15: PUPPY PICKET FINIALS

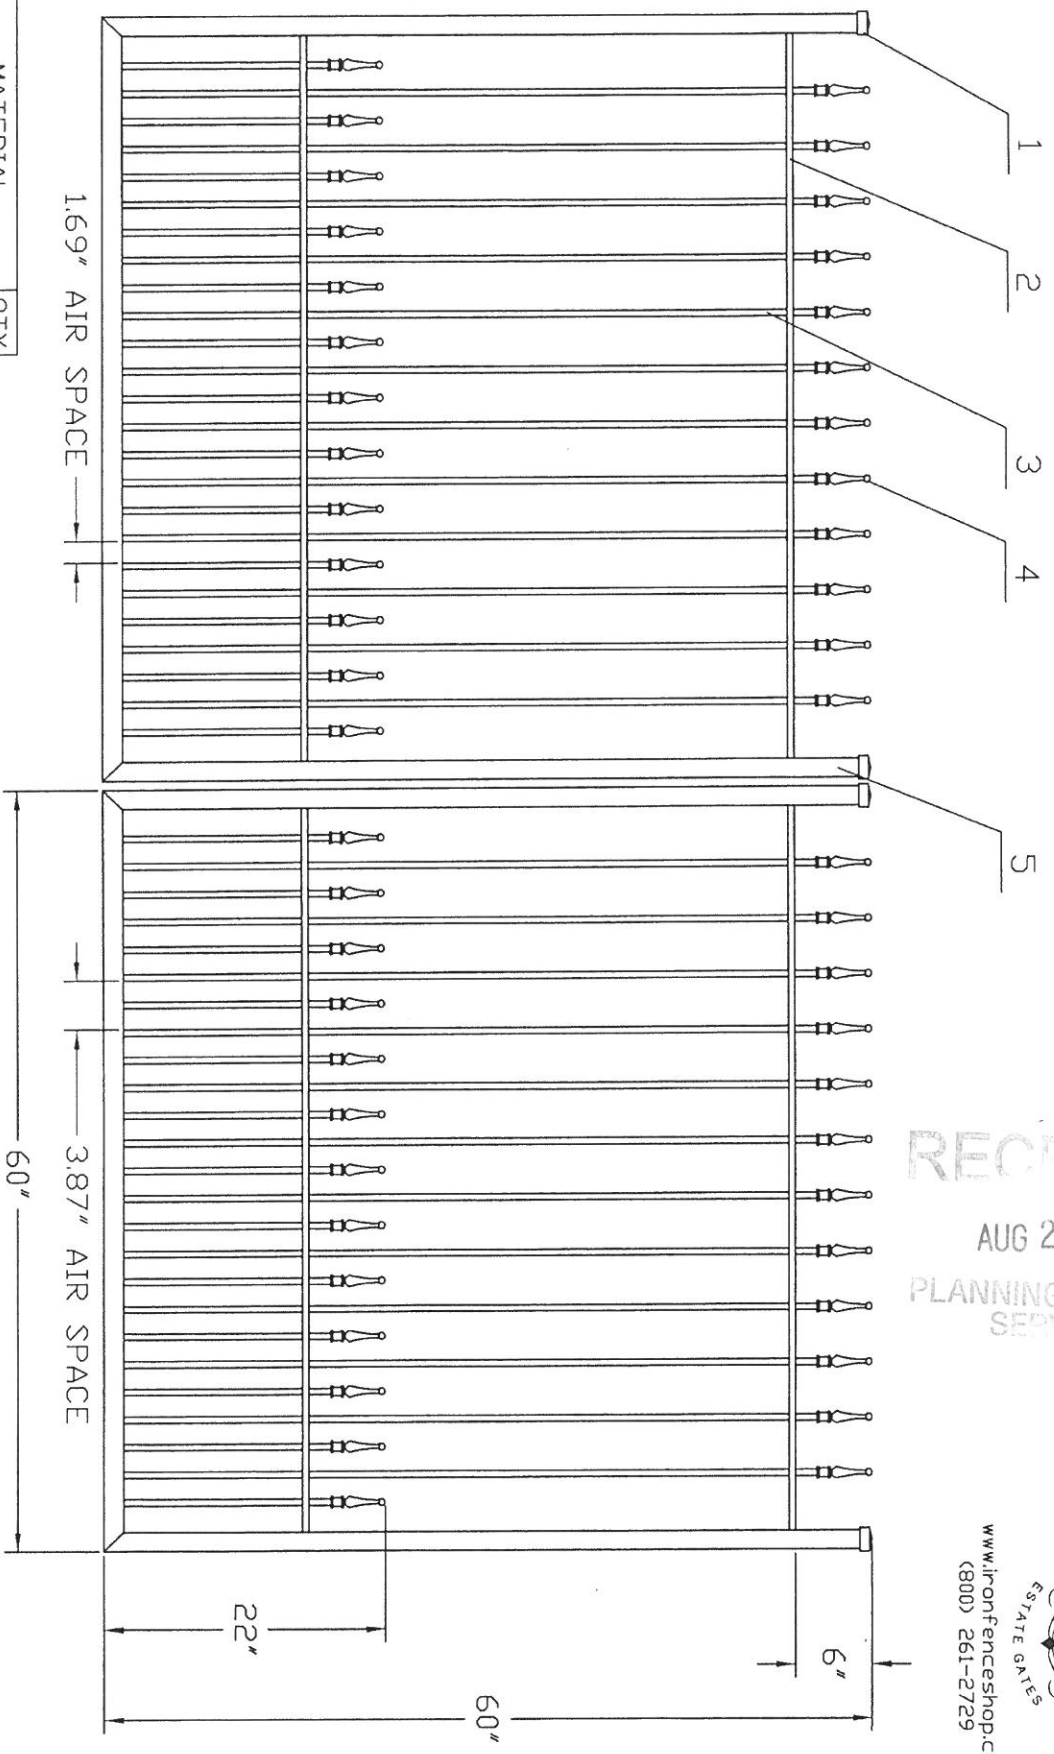

NO.	MATERIAL	QTY
1	CAST IRON CAP	4
2	1"X1/2"X1/8"	4
3	1/2"X1/2"X18ga	50
4	CAST IRON FINIAL	50
5	1-1/2"X1-1/2"X14ga	6

RECEIVED  
 AUG 24 2020  
 PLANNING & DESIGN  
 SERVICES

PERIMETER FENCING  
**IRON • FENCE**  
 SHOP  
 ESTATE GATES  
 www.ironfenceshop.com  
 (800) 261-2729

TPG55PPRD