
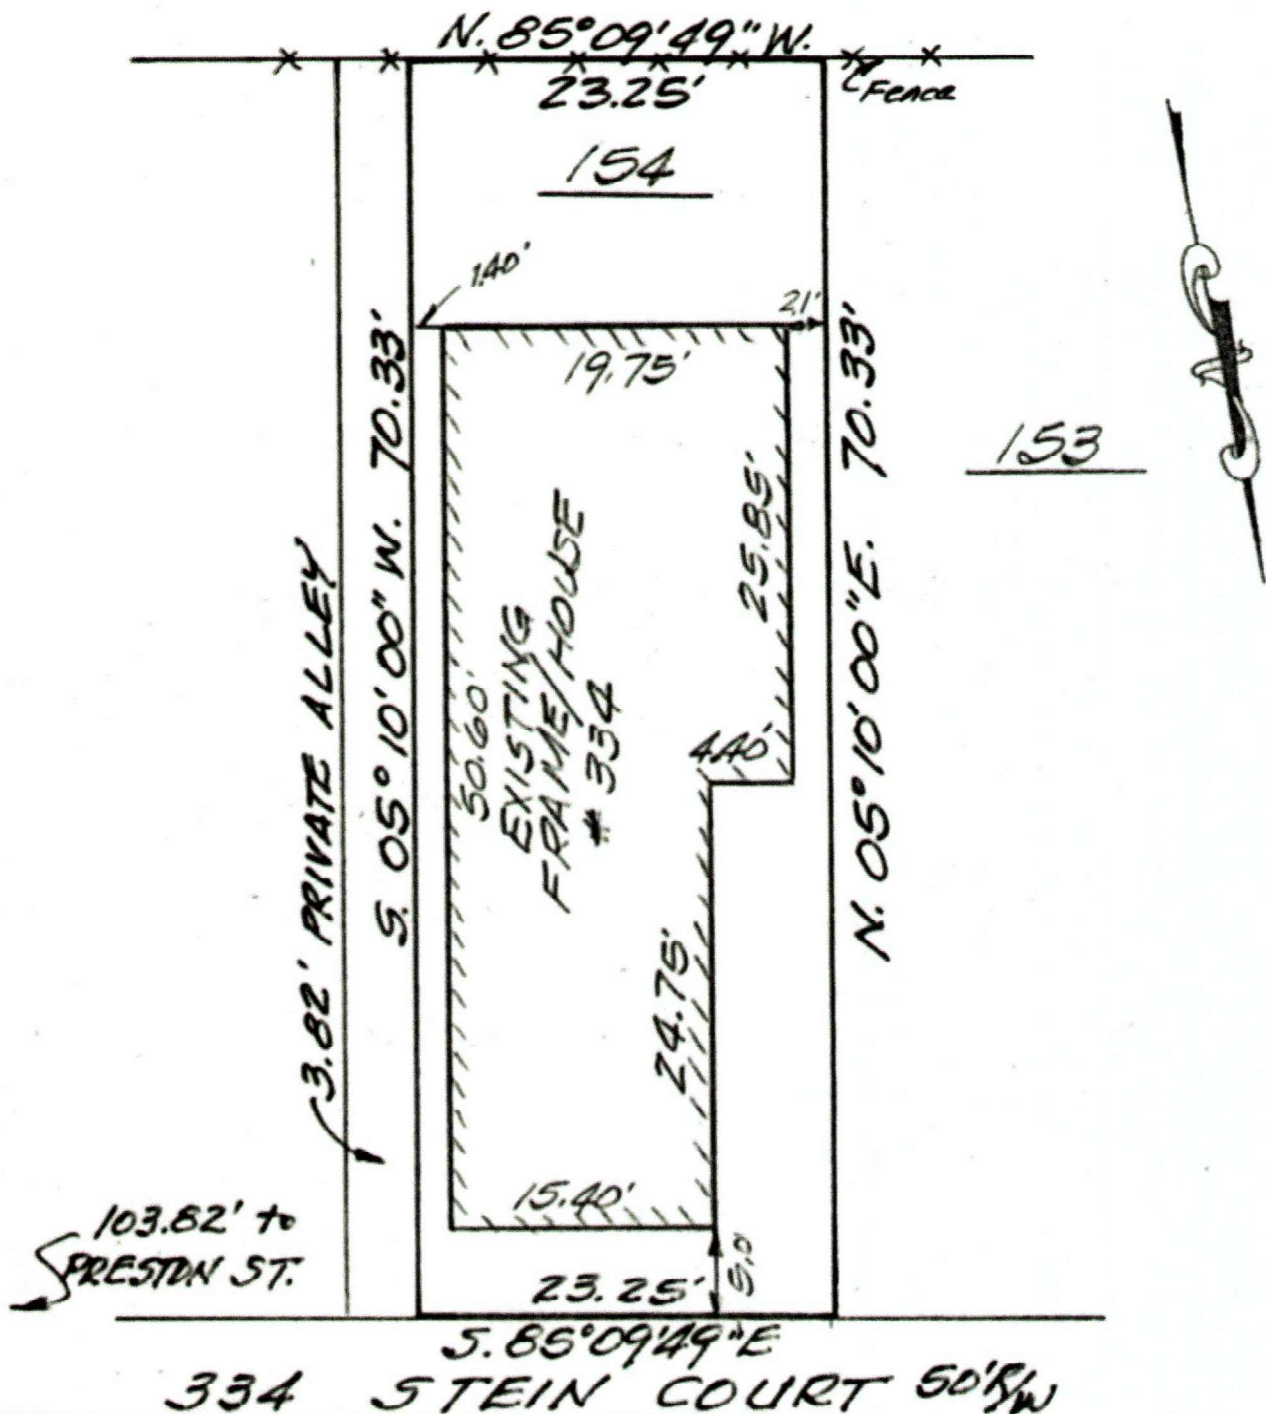


This sketch is a true representation of conditions found on the date below. NO PROPERTY CORNERS HAVE BEEN SET. It is subject to inaccuracies that a subsequent boundary survey may disclose. Linear and angular measurements shown on this sketch are based on record or deed information and have not been verified unless so noted. This information should not be used to build fences, structures or other improvements.

I hereby certify that this mortgage inspection was done under my supervision.

FL Rosenbaum Jr. 7-15-20
Registered Land Surveyor

The tract shown on this plat is subject to all easements and right-of-way and restrictions visually apparent and of record.

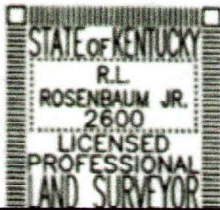

MORTGAGE INSPECTION

THIS IS NOT A BOUNDARY SURVEY AND IS NOT A RECORDABLE DOCUMENT.

For R. & G. HOMES, LLC
Location 334 STEIN COURT
D.B. 11430, Pg. 735
BLK 32-C, LOT #151 Jeff. Co
Scale: 1" = 10' Date: 7-15-20

C.R.P. & ASSOC., INC.
7321 New LaGrange Road, Suite 111
Louisville, KY 40222
(502) 423-8747 • Fax (502) 429-0602

20-VARIANCE-0108