
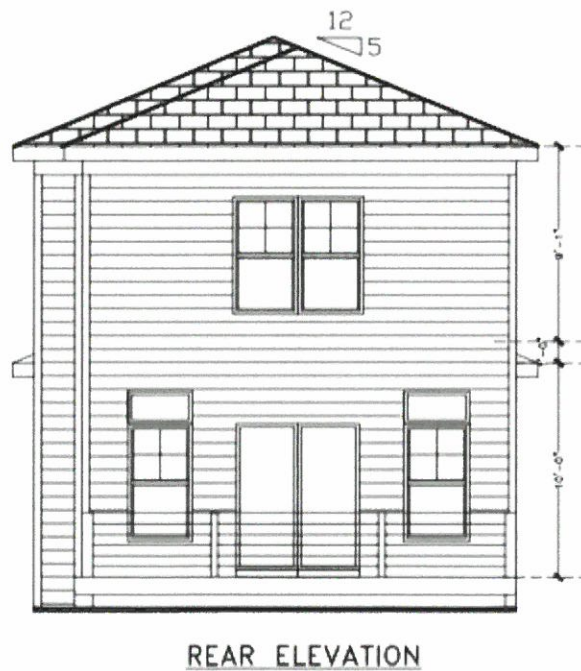


THIS DRAWING, SPECIFICATIONS, AND NOTES ARE THE PROPERTY OF K&G HOMES, INC. AND SHALL REMAIN THE PROPERTY OF K&G HOMES, INC. ANY REPRODUCTION OR DISTRIBUTION OF THIS DRAWING WITHOUT THE WRITTEN PERMISSION OF K&G HOMES, INC. IS PROHIBITED.

NOTE: DIMENSIONS AND MEASUREMENTS SHALL BE FIELD CHECKED BY CONTRACTOR AND ADJUSTED BEFORE CONSTRUCTION BEGINS.

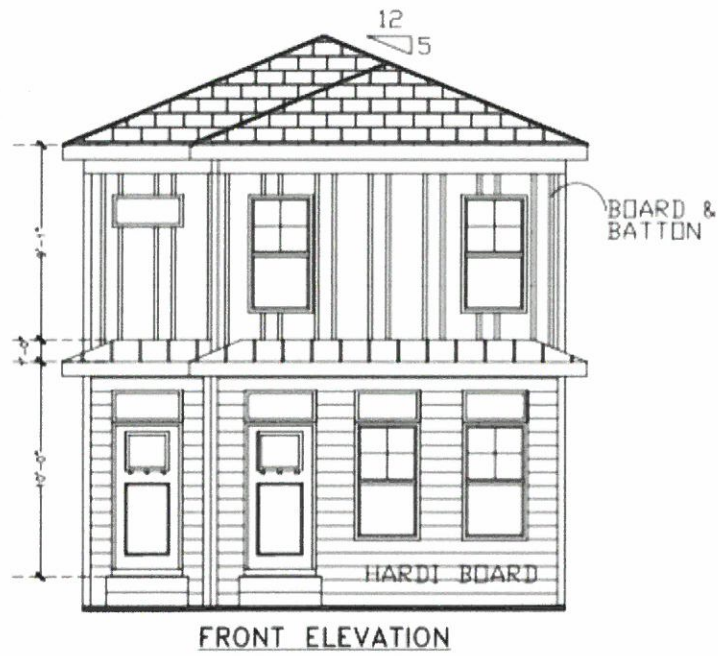

RECEIVED
 SEP 14 2020
 PLANNING & DESIGN
 SERVICES

DRAWN BY: JAMES NIX
 INCH PLOT: 1/4" = 1'-0"
 DESIGN: JAMES NIX
 CHECK: JAMES NIX
 DATE: 08/27/20

1/4" = 1'-0" 08/27/20
 K&G HOMES 1
 PRESENTS
 718 CAMP AVE

20-VARIANCE-0131

