

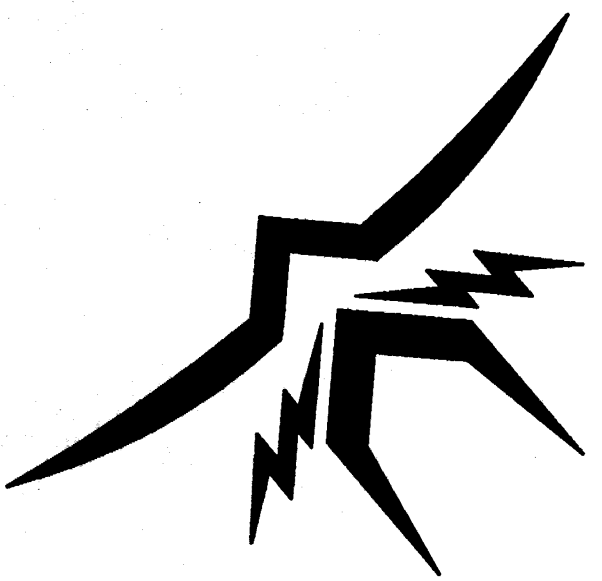


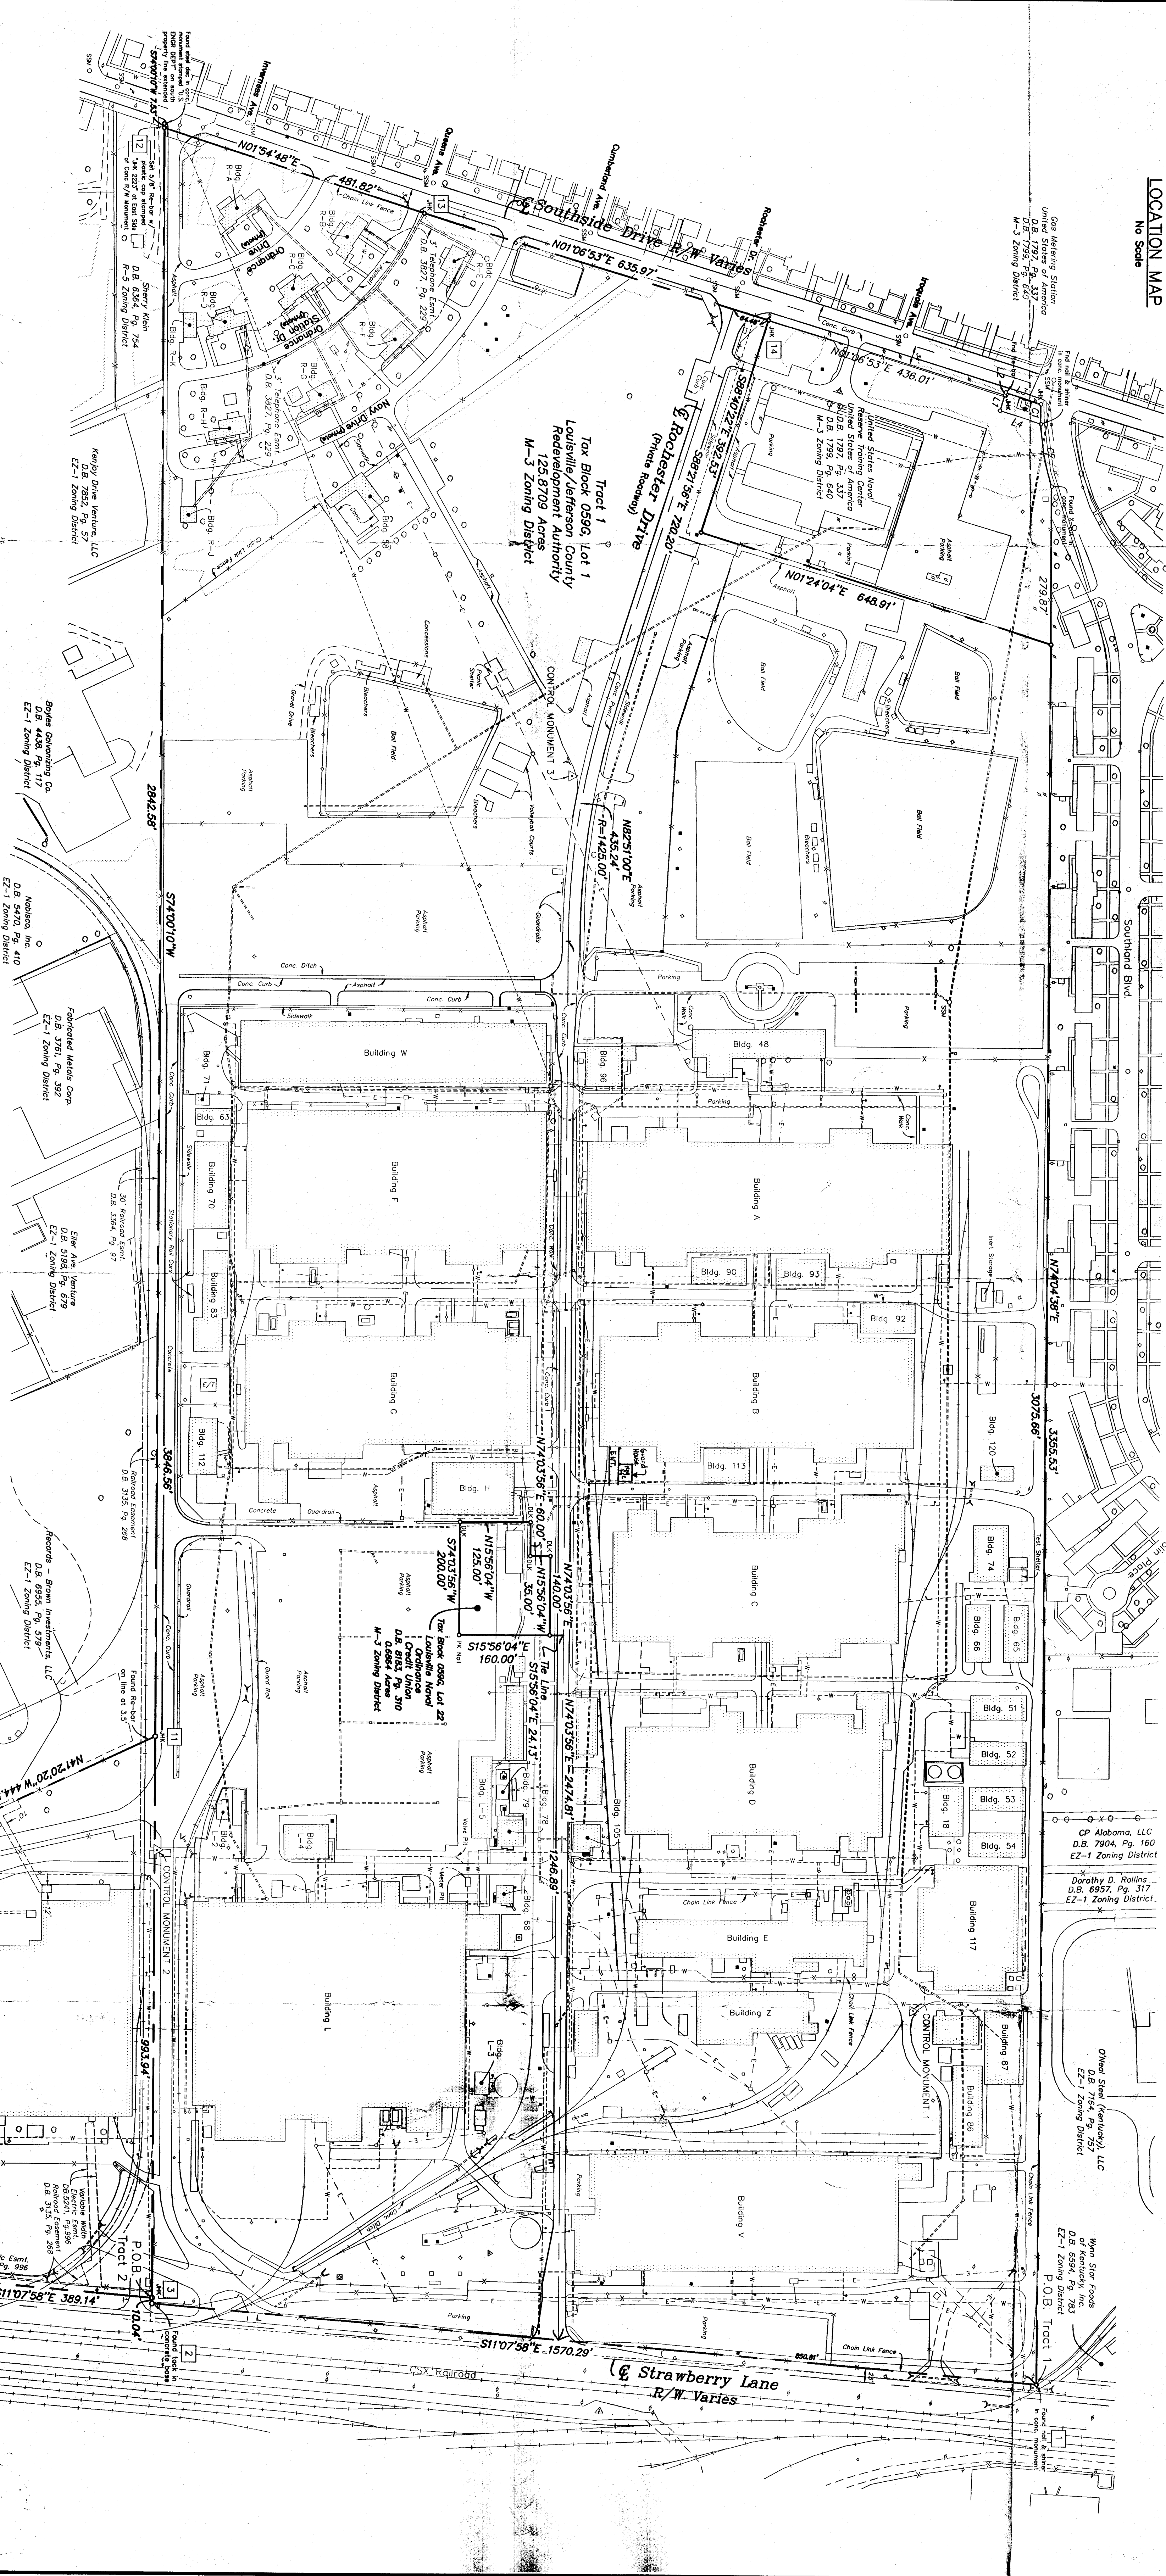

Technology Park of Greater Louisville

Space for New Era Industries

LOCATION MAP
No Scale

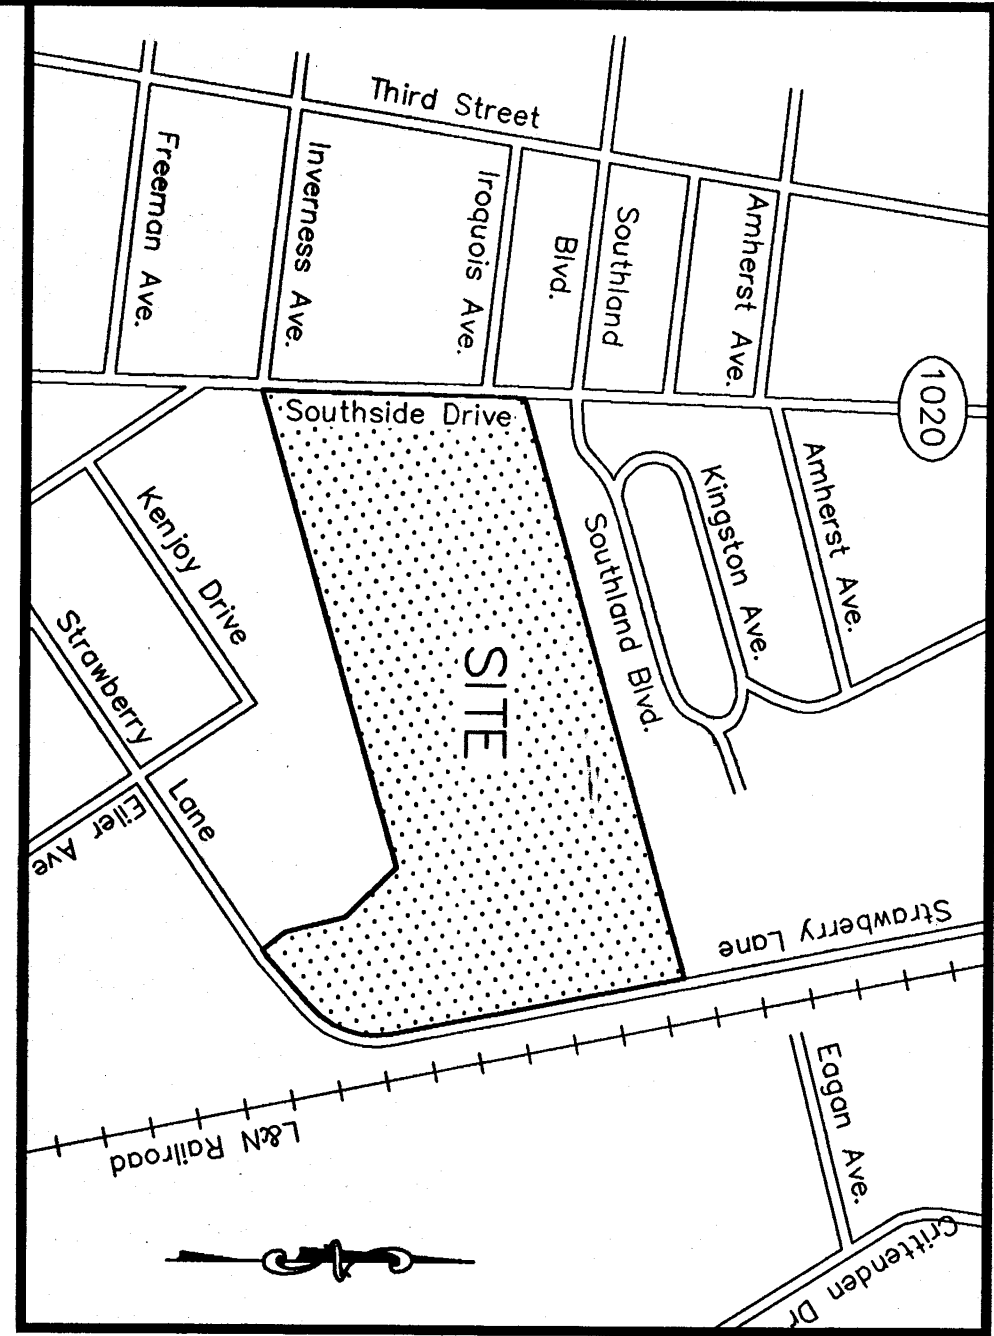

NOTICE
PERMITS SHALL BE ISSUED
ONLY IN CONFORMANCE
WITH THE BINDING ELEMENTS
OF THIS DISTRICT
DEVELOPMENT PLAN.

**LOUISVILLE
APPROVED DISTRICT
DEVELOPMENT PLAN**
APPROVAL DATE: 11/14/04
SIGNATURE OF PLANNING COMMISSION: [Signature]
COMMISSION

SITE DATA

PROPERTY DATA
OWNER: LOUISVILLE/JEFFERSON COUNTY REDEVELOPMENT AUTHORITY
LOUISVILLE, KY 40222
DEVELOPER: TITAN RESEARCH & DEVELOPMENT
FREDERICK, MD 21701
PROPERTY ADDRESS: 100 ROCHESTER DRIVE
TAX BLOCK 0596, LOT 001
ZONING/DISTRICT DATA
M-3 SUBURBAN WORKPLACE: 125.87 AC.
EZ-1 ZONING DISTRICT
PROPOSED
EZ-1 ZONING DISTRICT
NOTE: CHANGE IN ZONE REQUEST EXCLUDES 0.8864 PARCEL (T.B. 0596, LOT 002), OWNED BY LOUISVILLE NAVAL ORDINANCE GREEN UNION

RECEIVED
MAR 3 07 PM
PLANNING &
DESIGN SERVICES
GRAPHIC SCALE
1" = 20' FT.

Architecture Engineering Construction 815 West Market Street Suite 300 Louisville, Kentucky 40202 P: 502-585-2222 F: 502-585-2223 E: www.qk.com	GENERAL DISTRICT DEVELOPMENT PLAN DATE: 03/20/04	Technology Park of Greater Louisville Space for New Era Industries 100 ROCHESTER DRIVE GENERAL DISTRICT DEVELOPMENT PLAN OWNER INFO: Louisville/Jefferson County Redevelopment Authority 600 W. Main Street, Suite 300 Louisville, Kentucky 40202 DEVELOPER INFO: Titan Research & Development 12 S. Market Street, Suite 301 Frederick, MD 21701 301.663.0535	NO. 1 REVISION DESCRIPTION DATE 1 Added 100 S. Second Street 11/1/05
---	--	--	--