


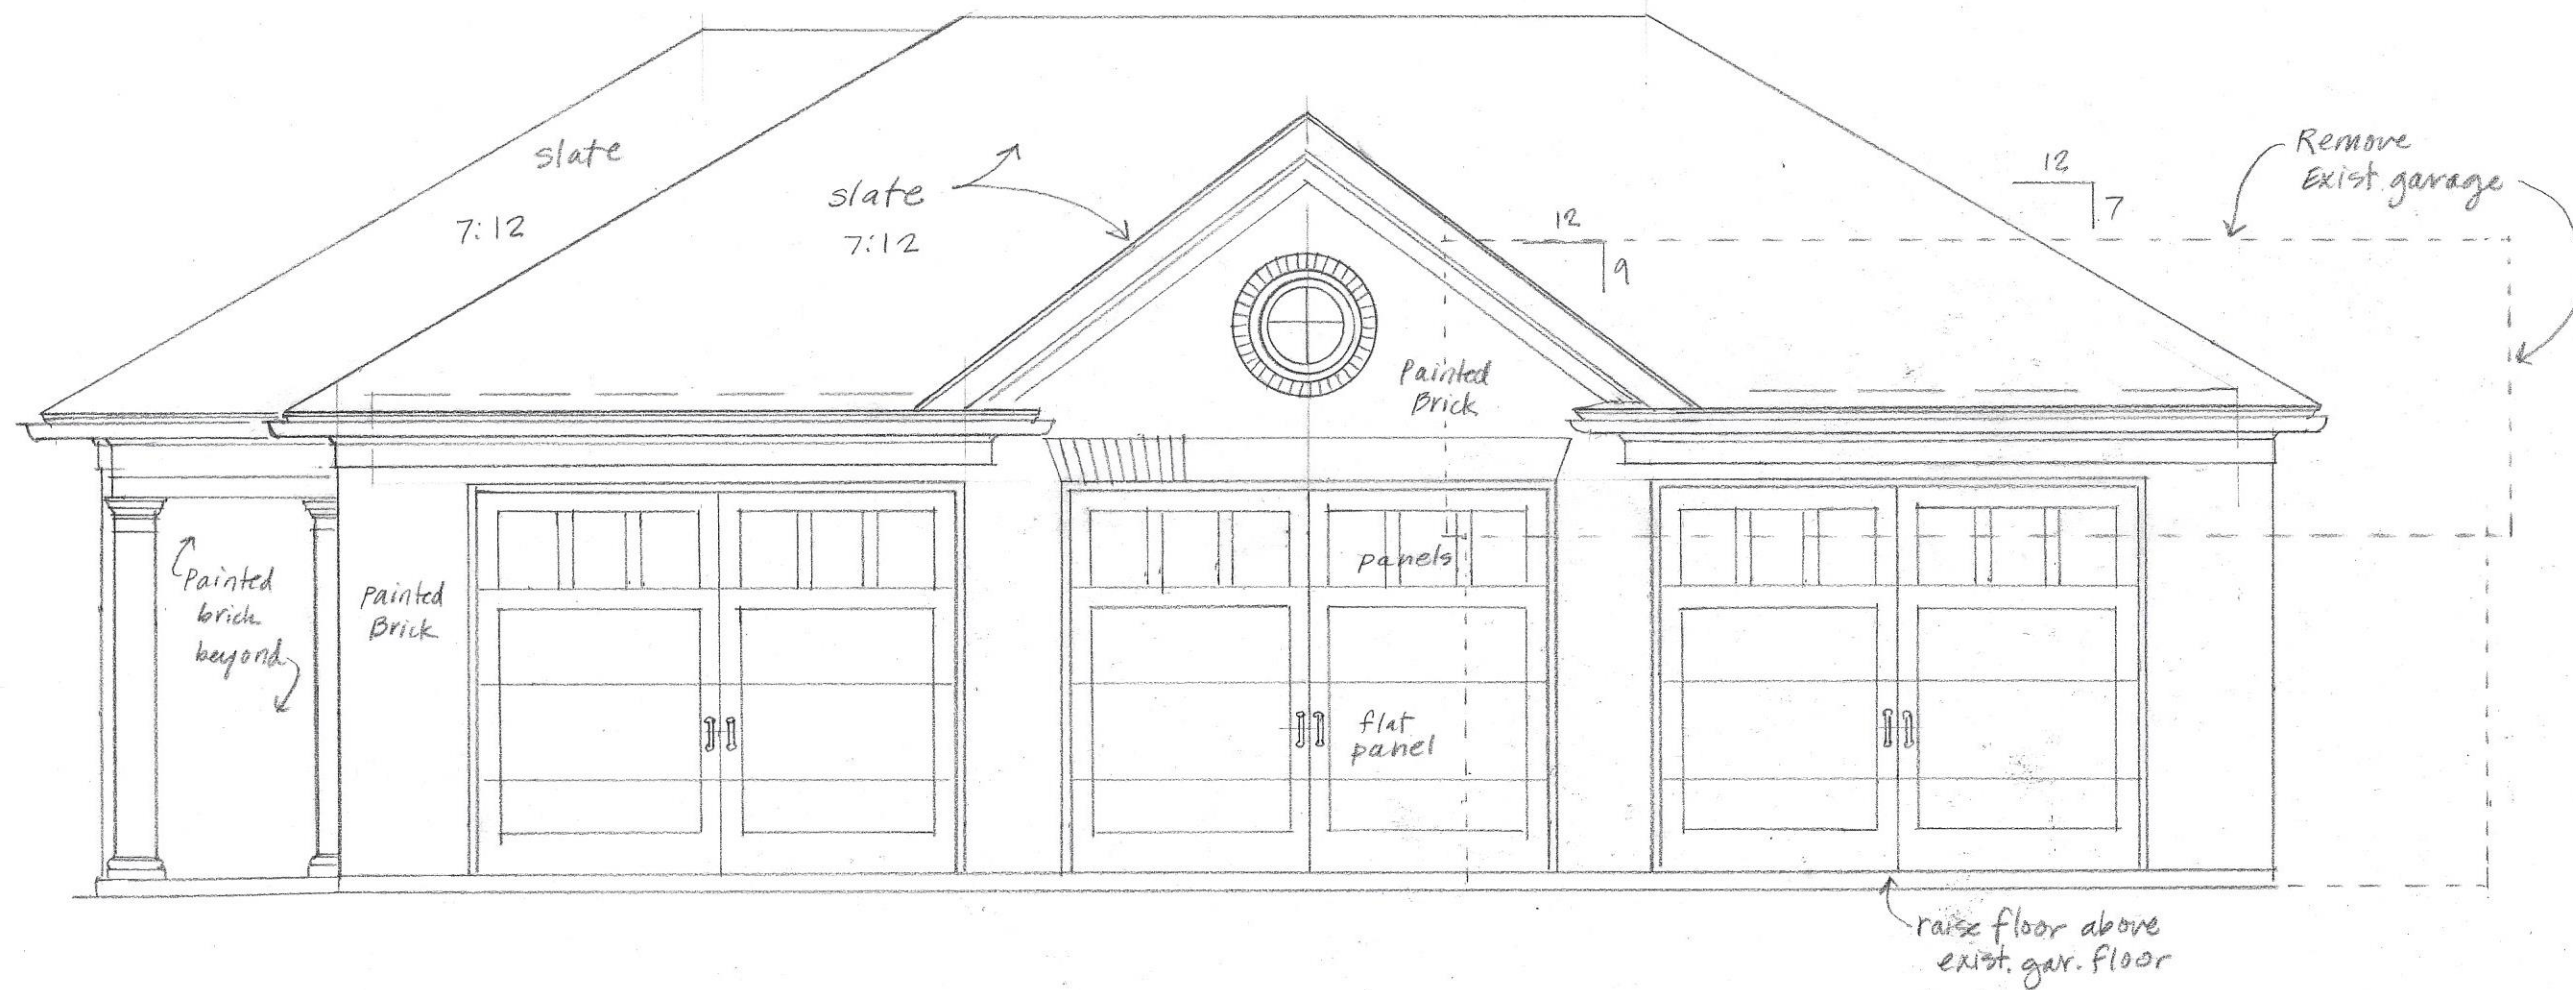

Garage Front Elevation
 $\frac{1}{4}" = 1'-0"$

58 Hill Road
 12.14.20