

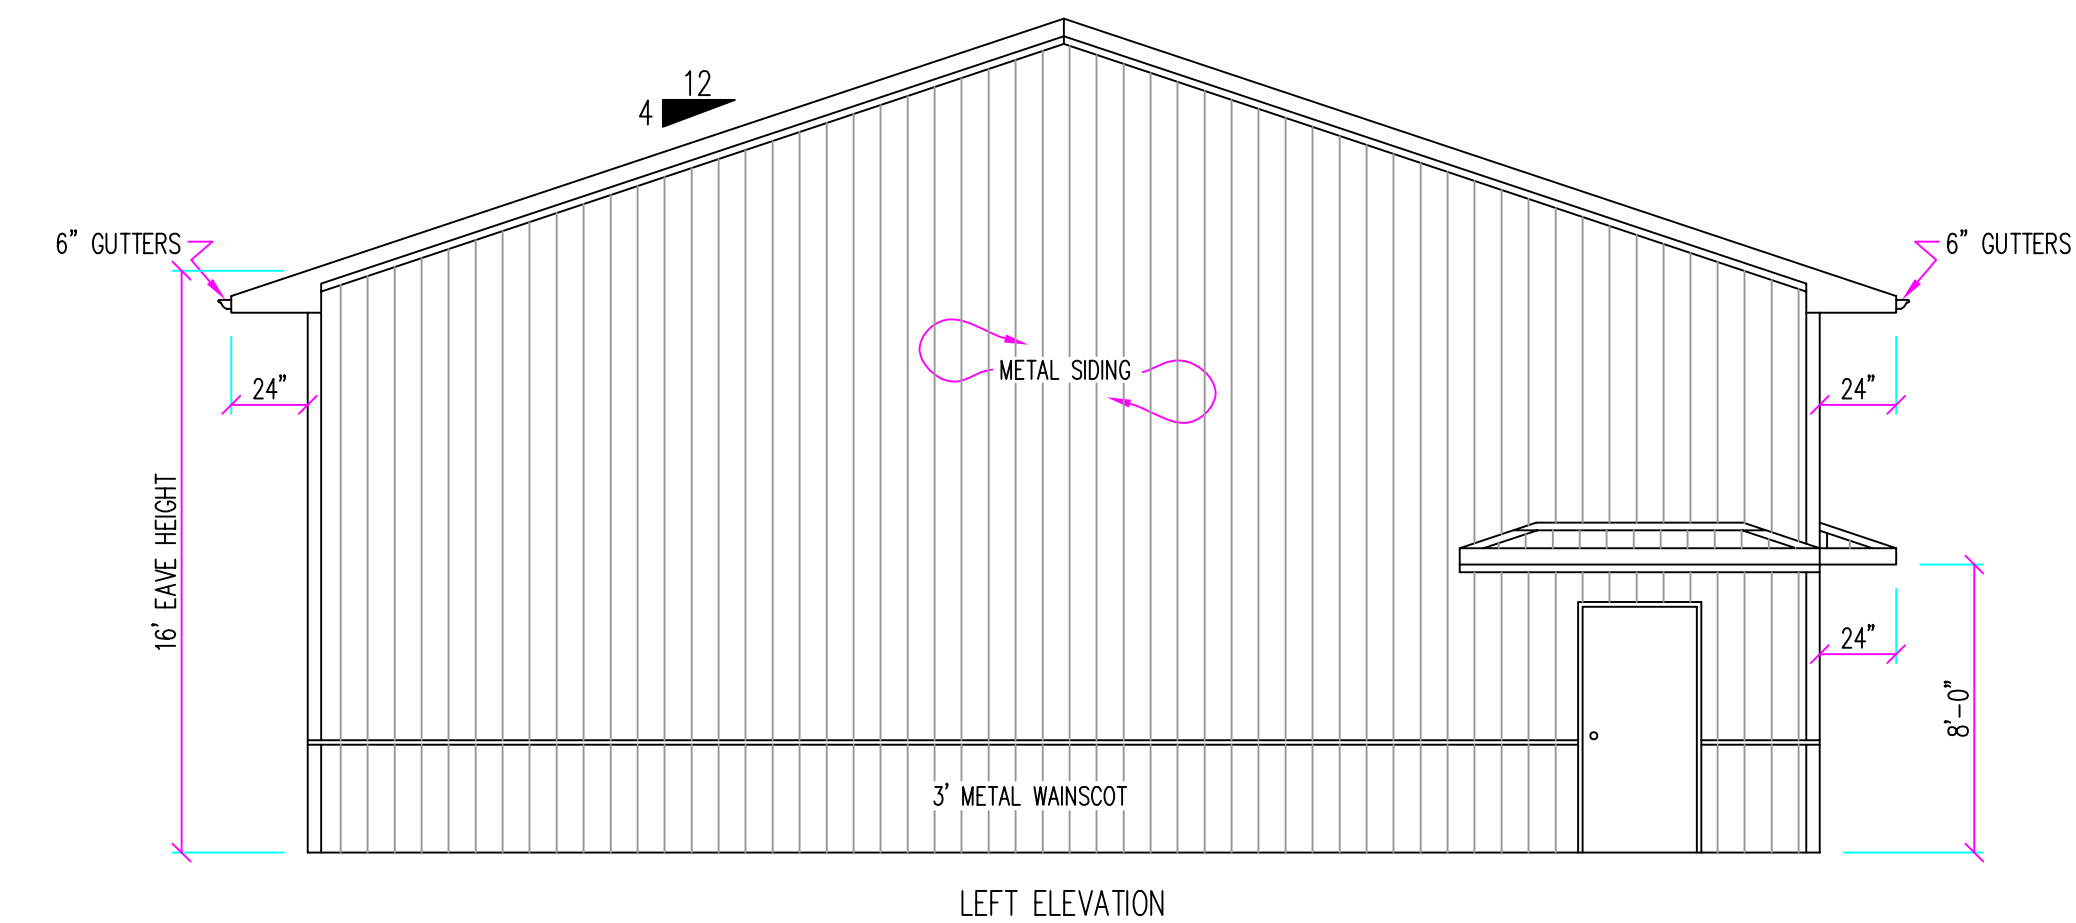
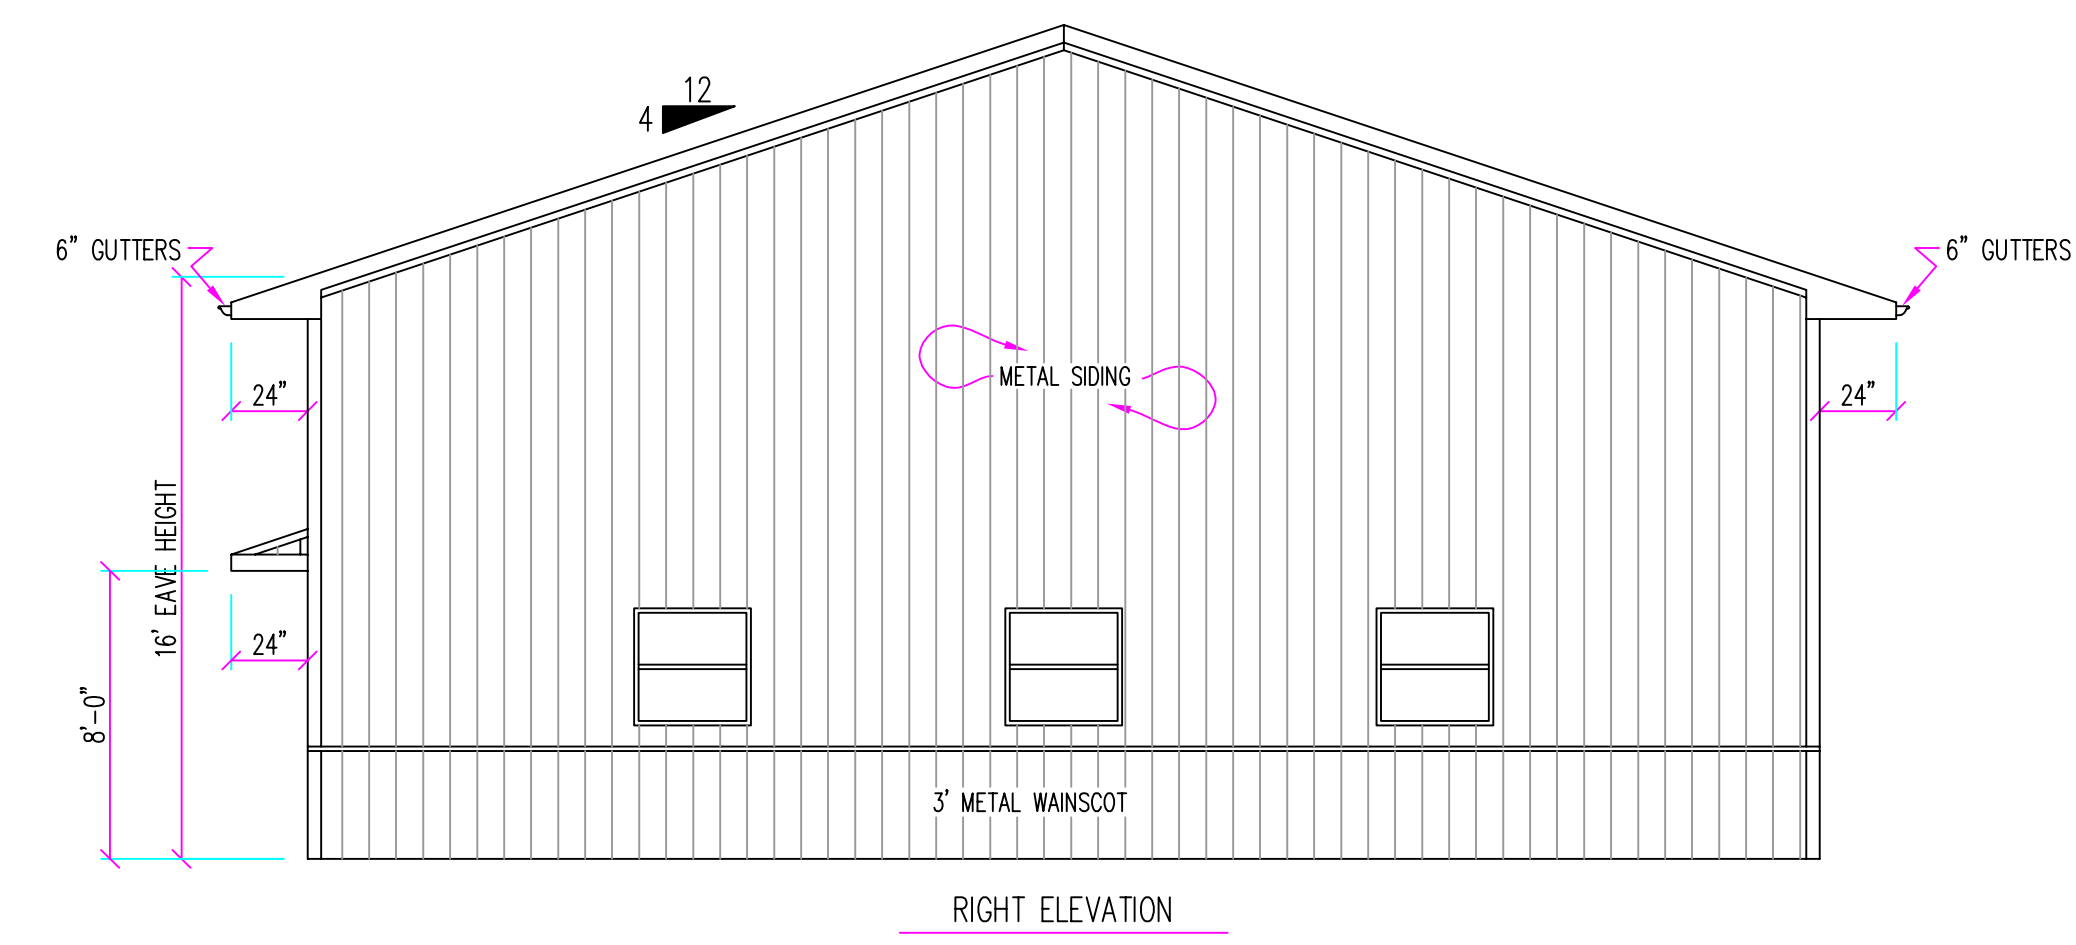
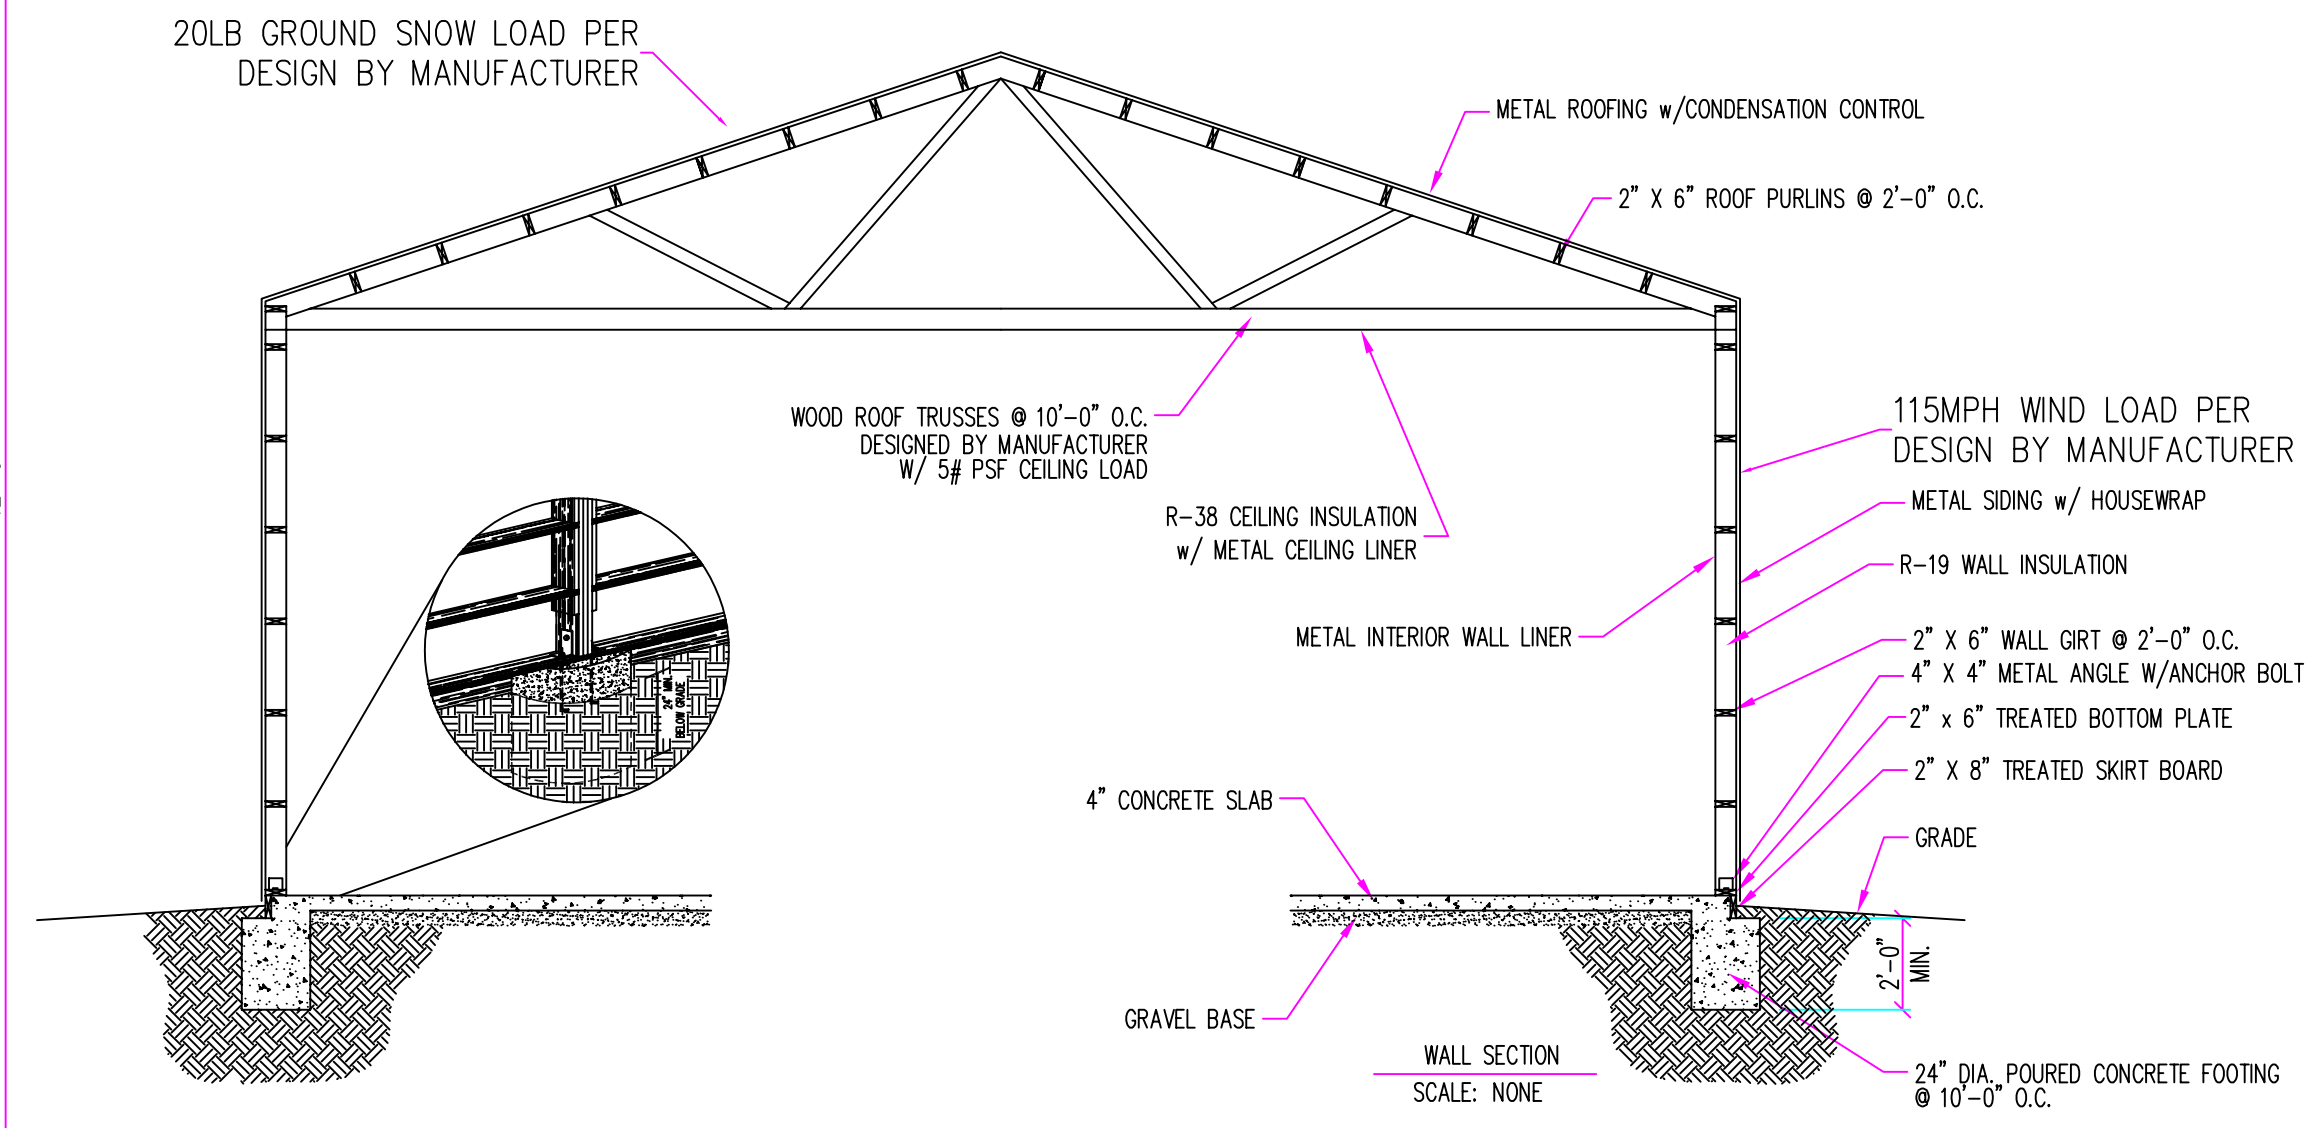
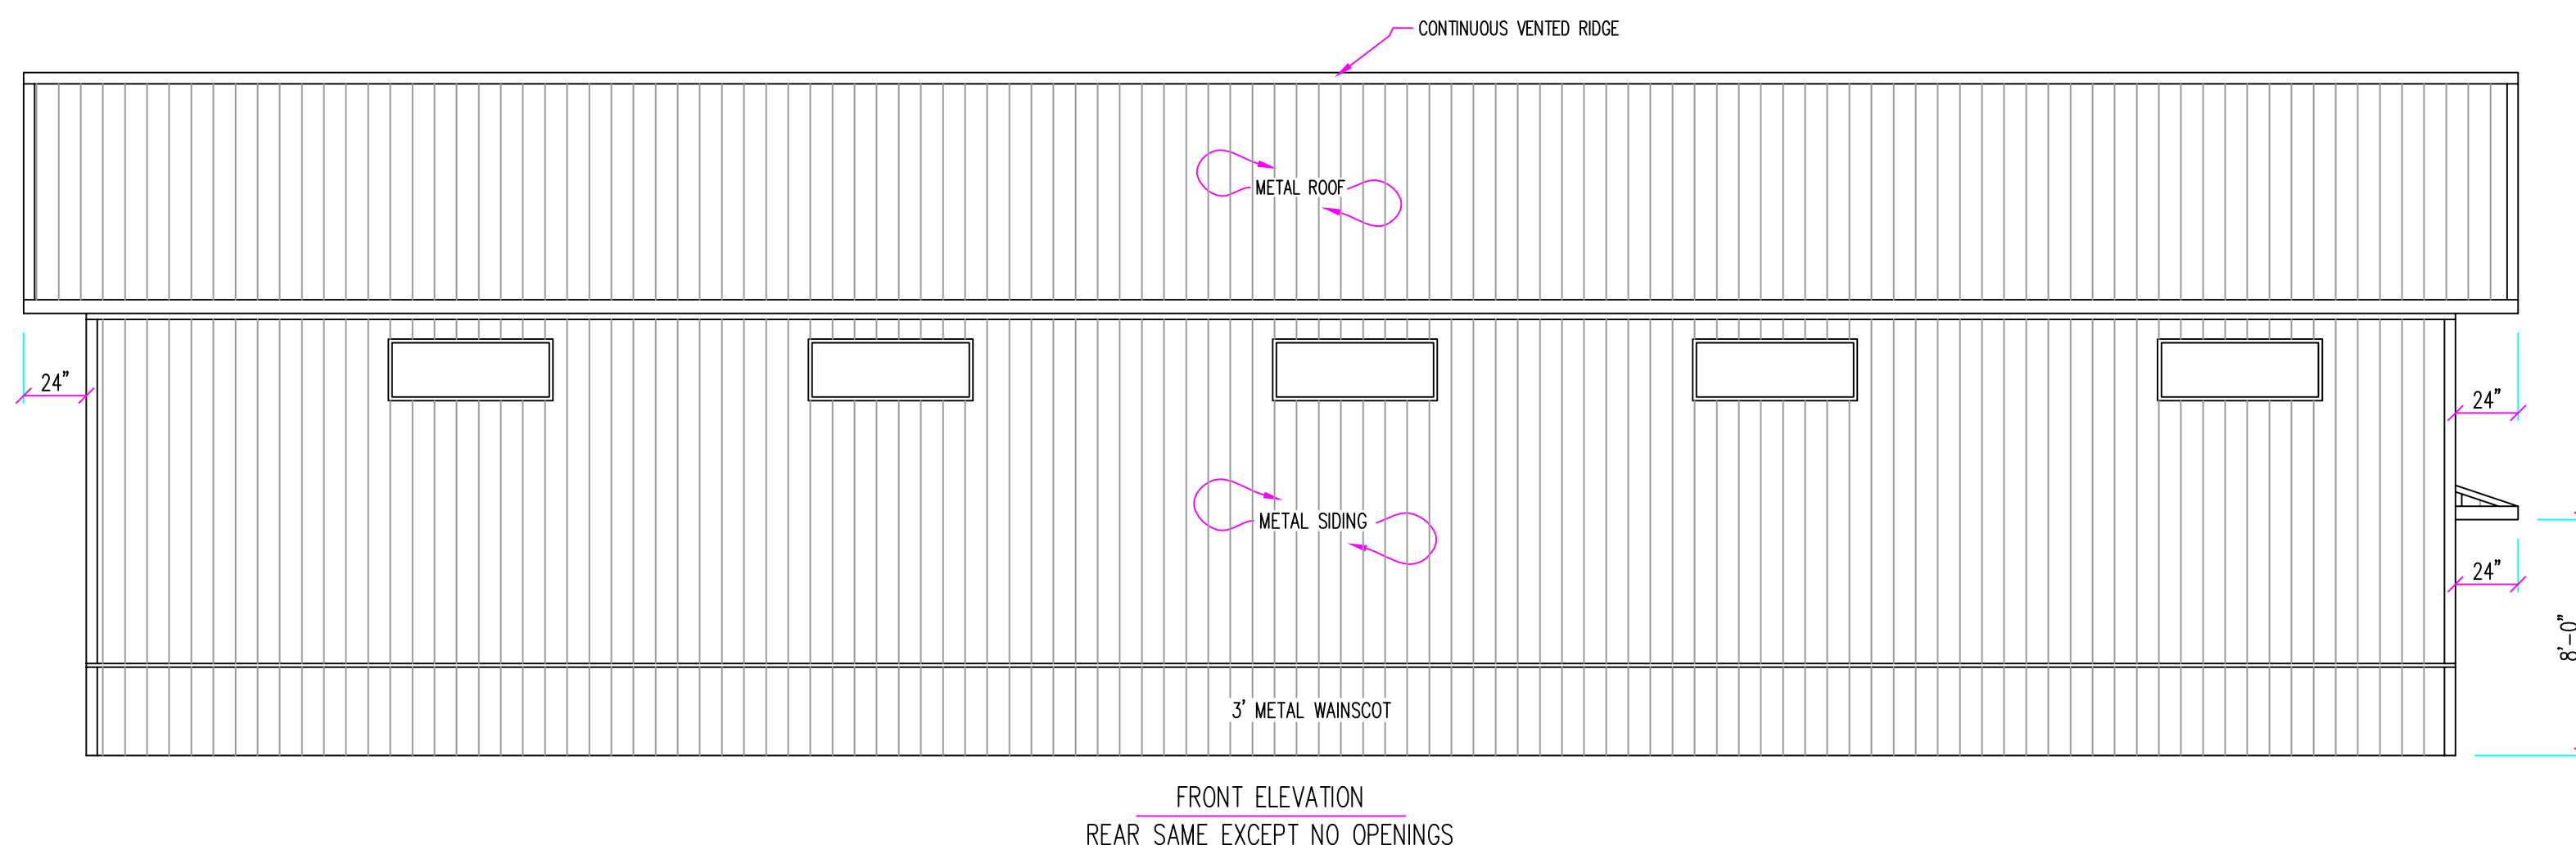
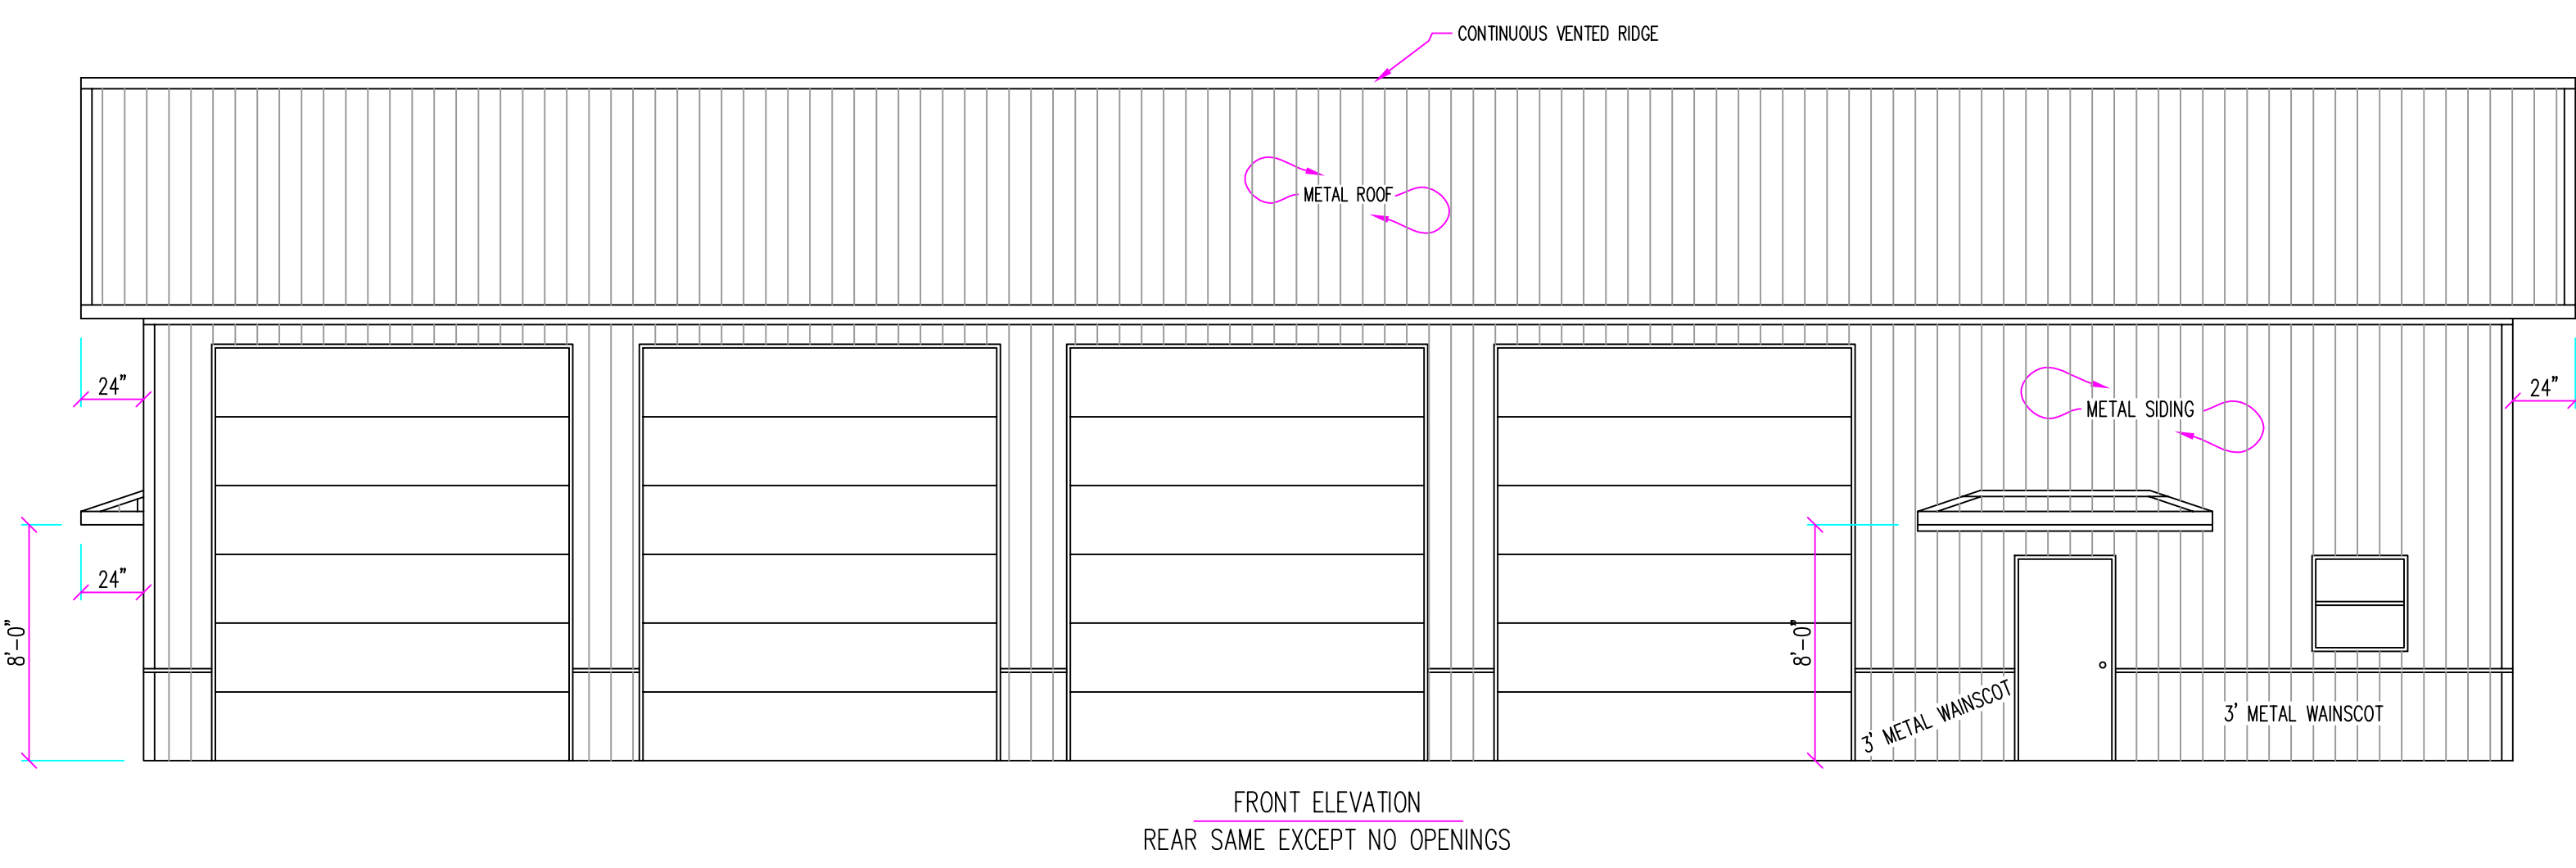


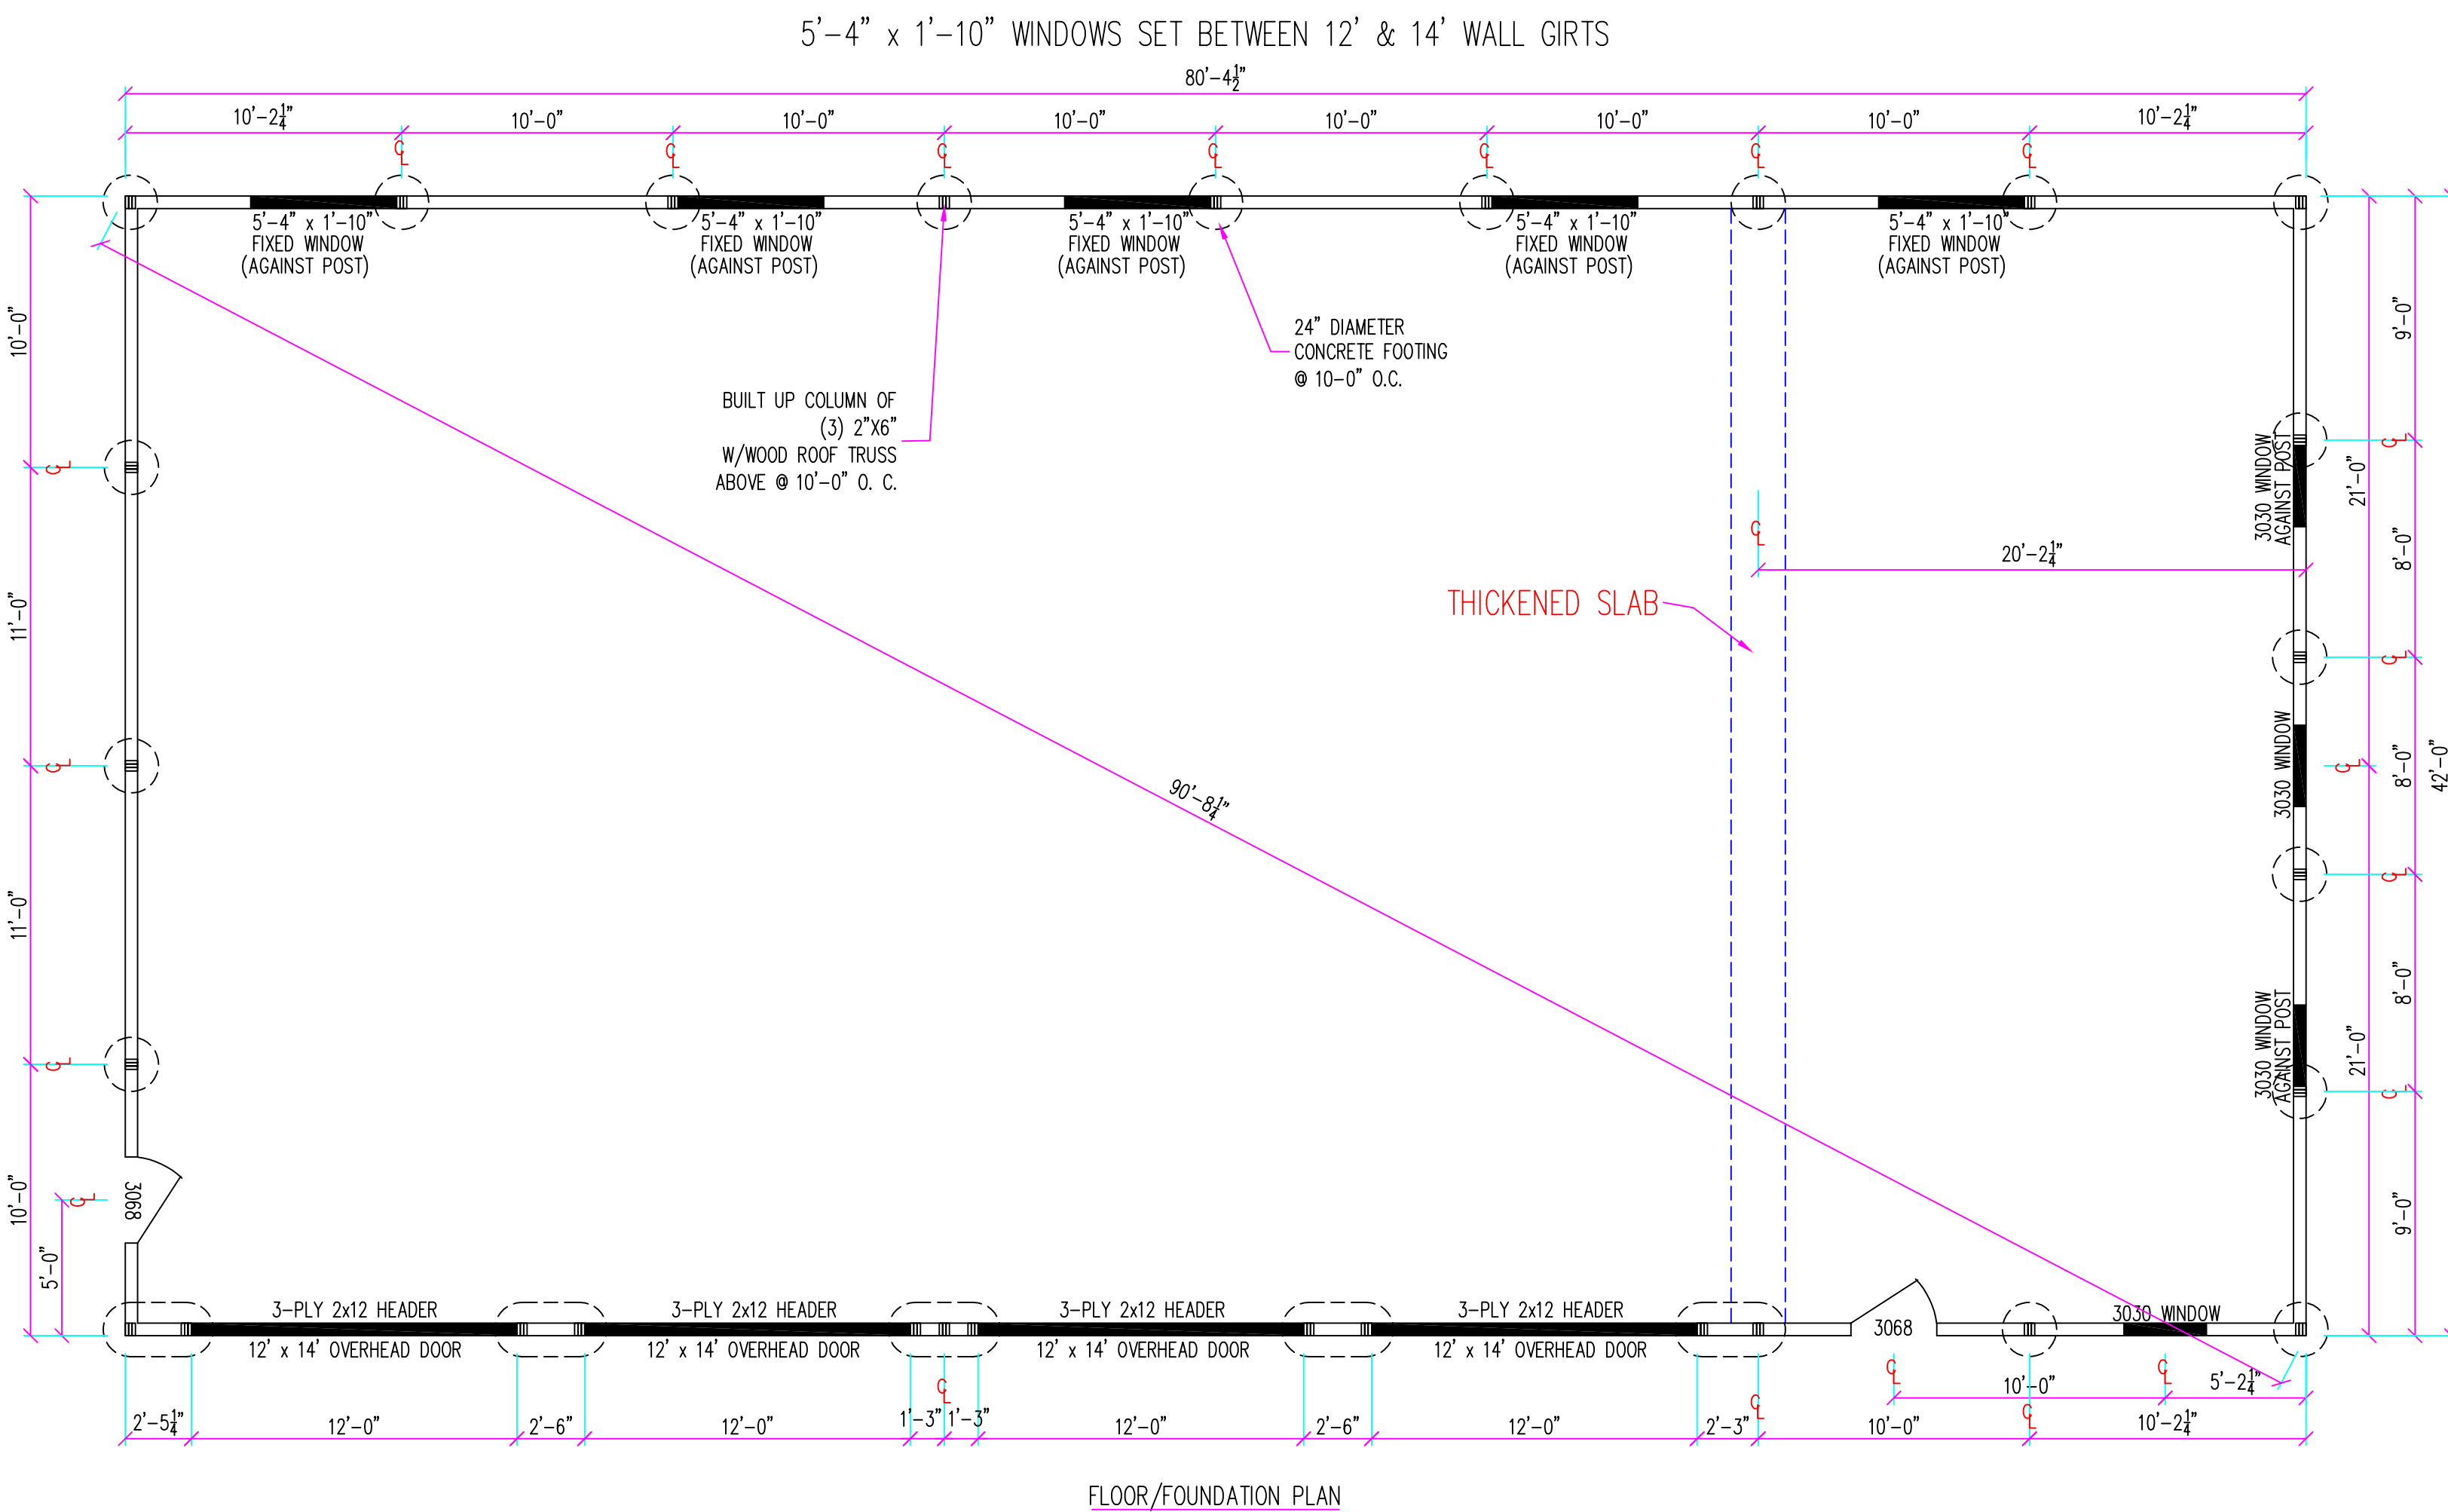

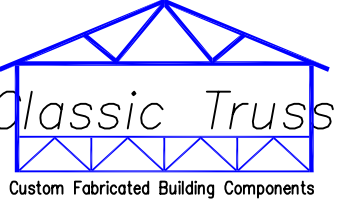

2709 Blackstone Mill Road
Clarksville, IN 47129
(812) 944-5821
(800) 505-5821
FAX (812) 946-2177

Custom Fabricated Building Components

General Notes

No.	Revision/Issue	Date

Firm Name and Address

Project Name and Address

Drawn By

Date

Scale
1/4" = 1'-0"

Sheet
1