
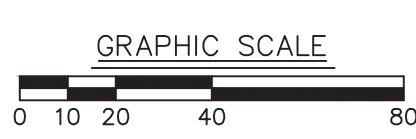


CEDAR CREEK ROAD  
TYPICAL SECTION  
NO SCALE

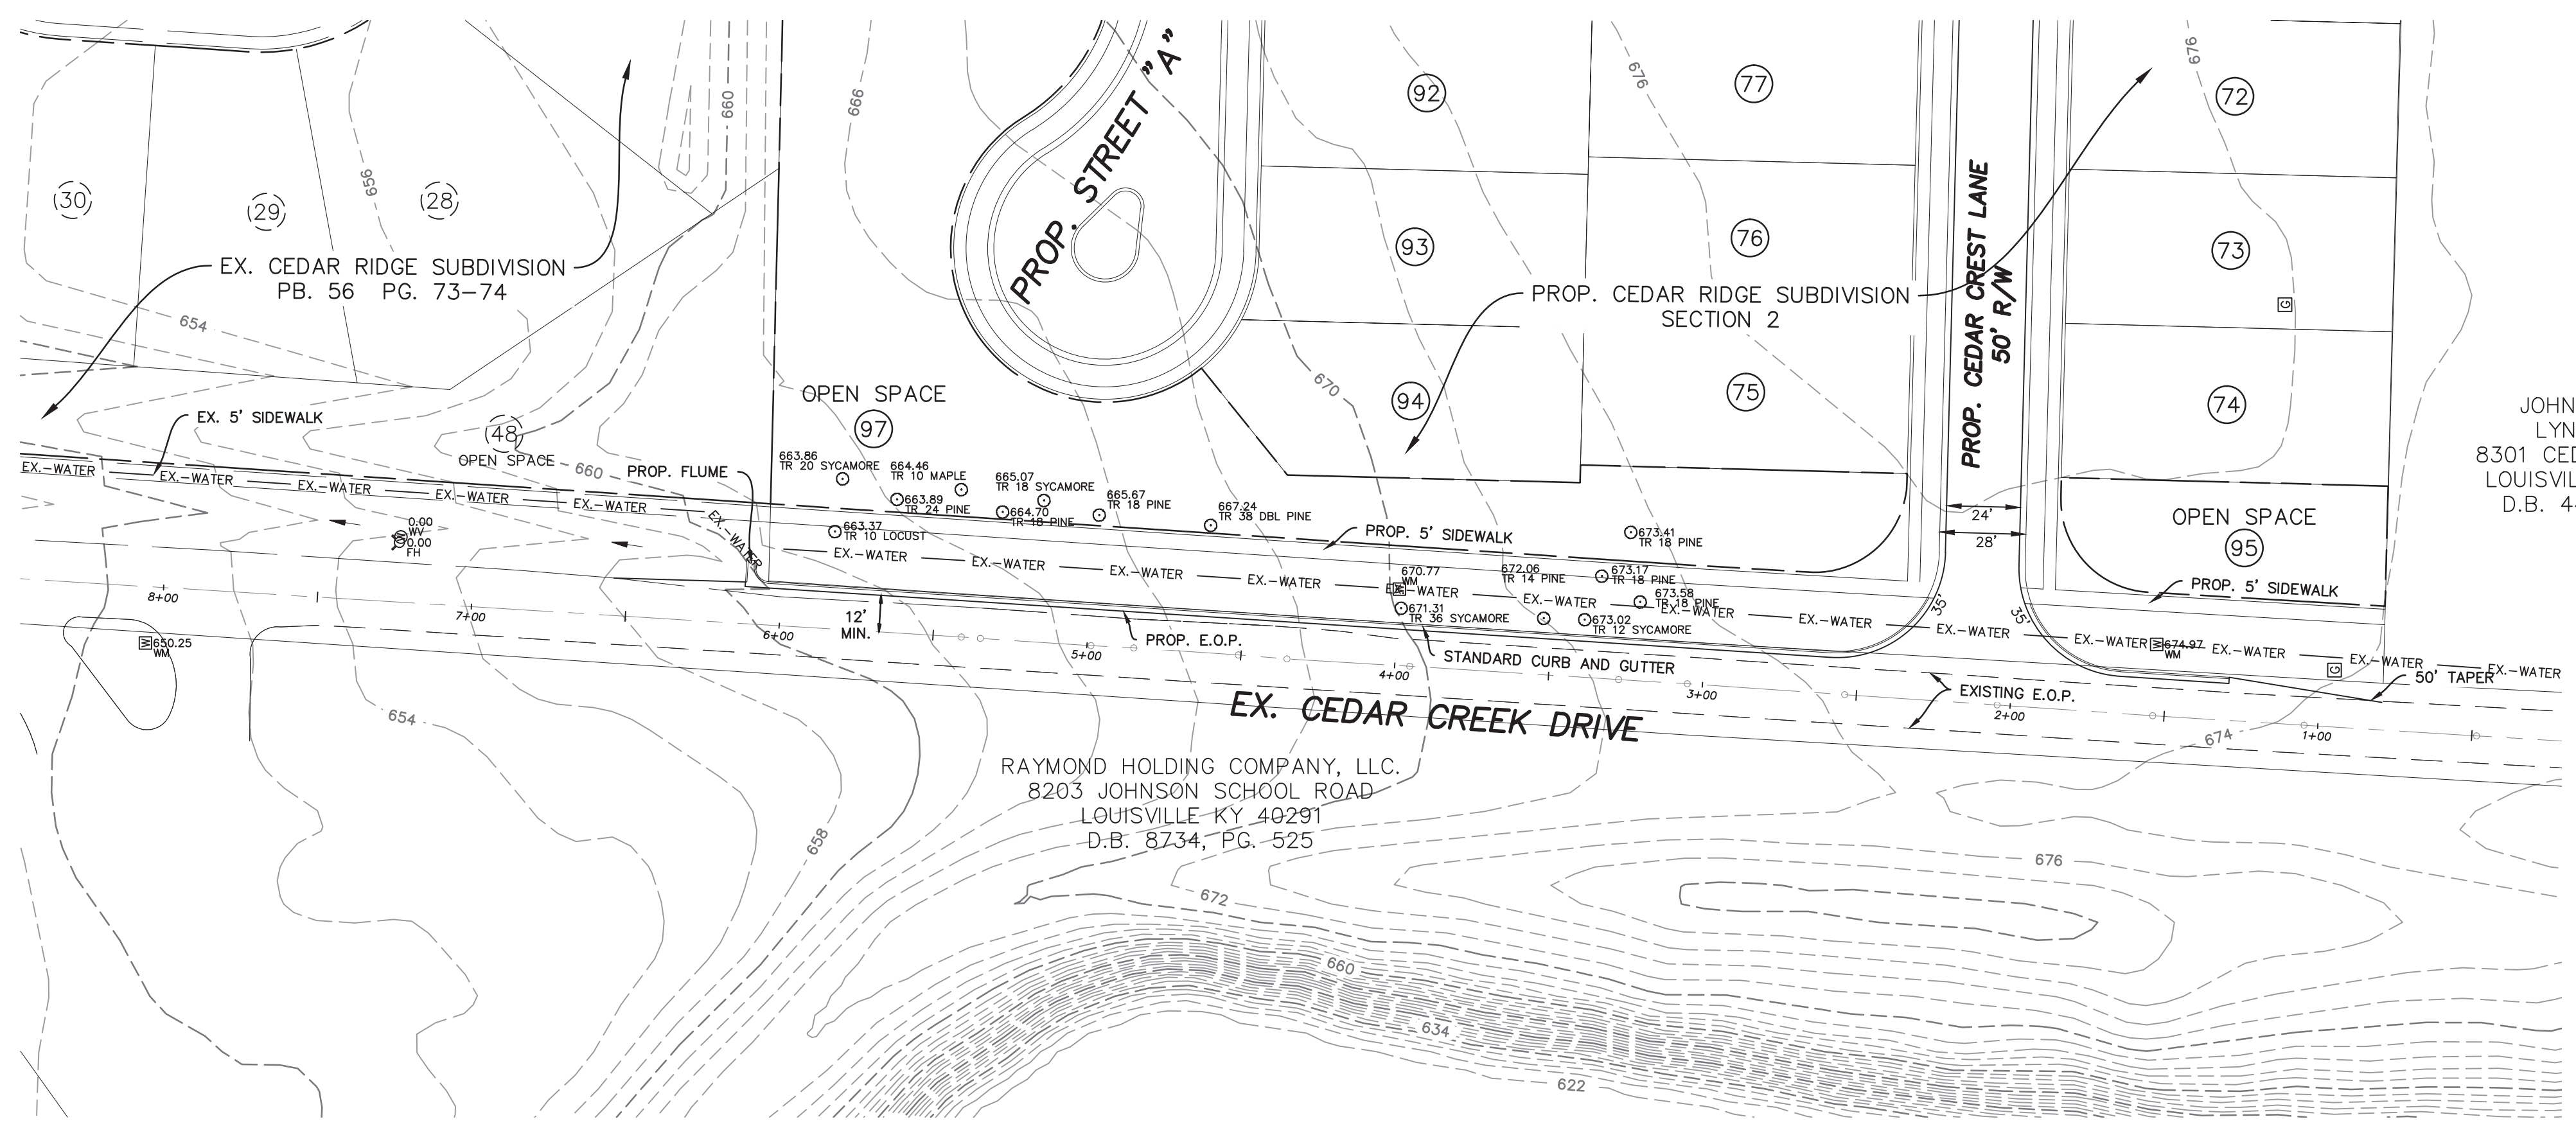

NO.	REVISION	DATE

SHEET TITLE: CEDAR CREEK ROAD WIDENING EXHIBIT  
PROJECT TITLE: CEDAR RIDGE SECTION 2, LOUISVILLE, KY 40291  
DEVELOPER: LIMESTONE BUILDERS, INC., 10719 MEETING STREET, SUITE 101 PROSPECT, KY 40259