


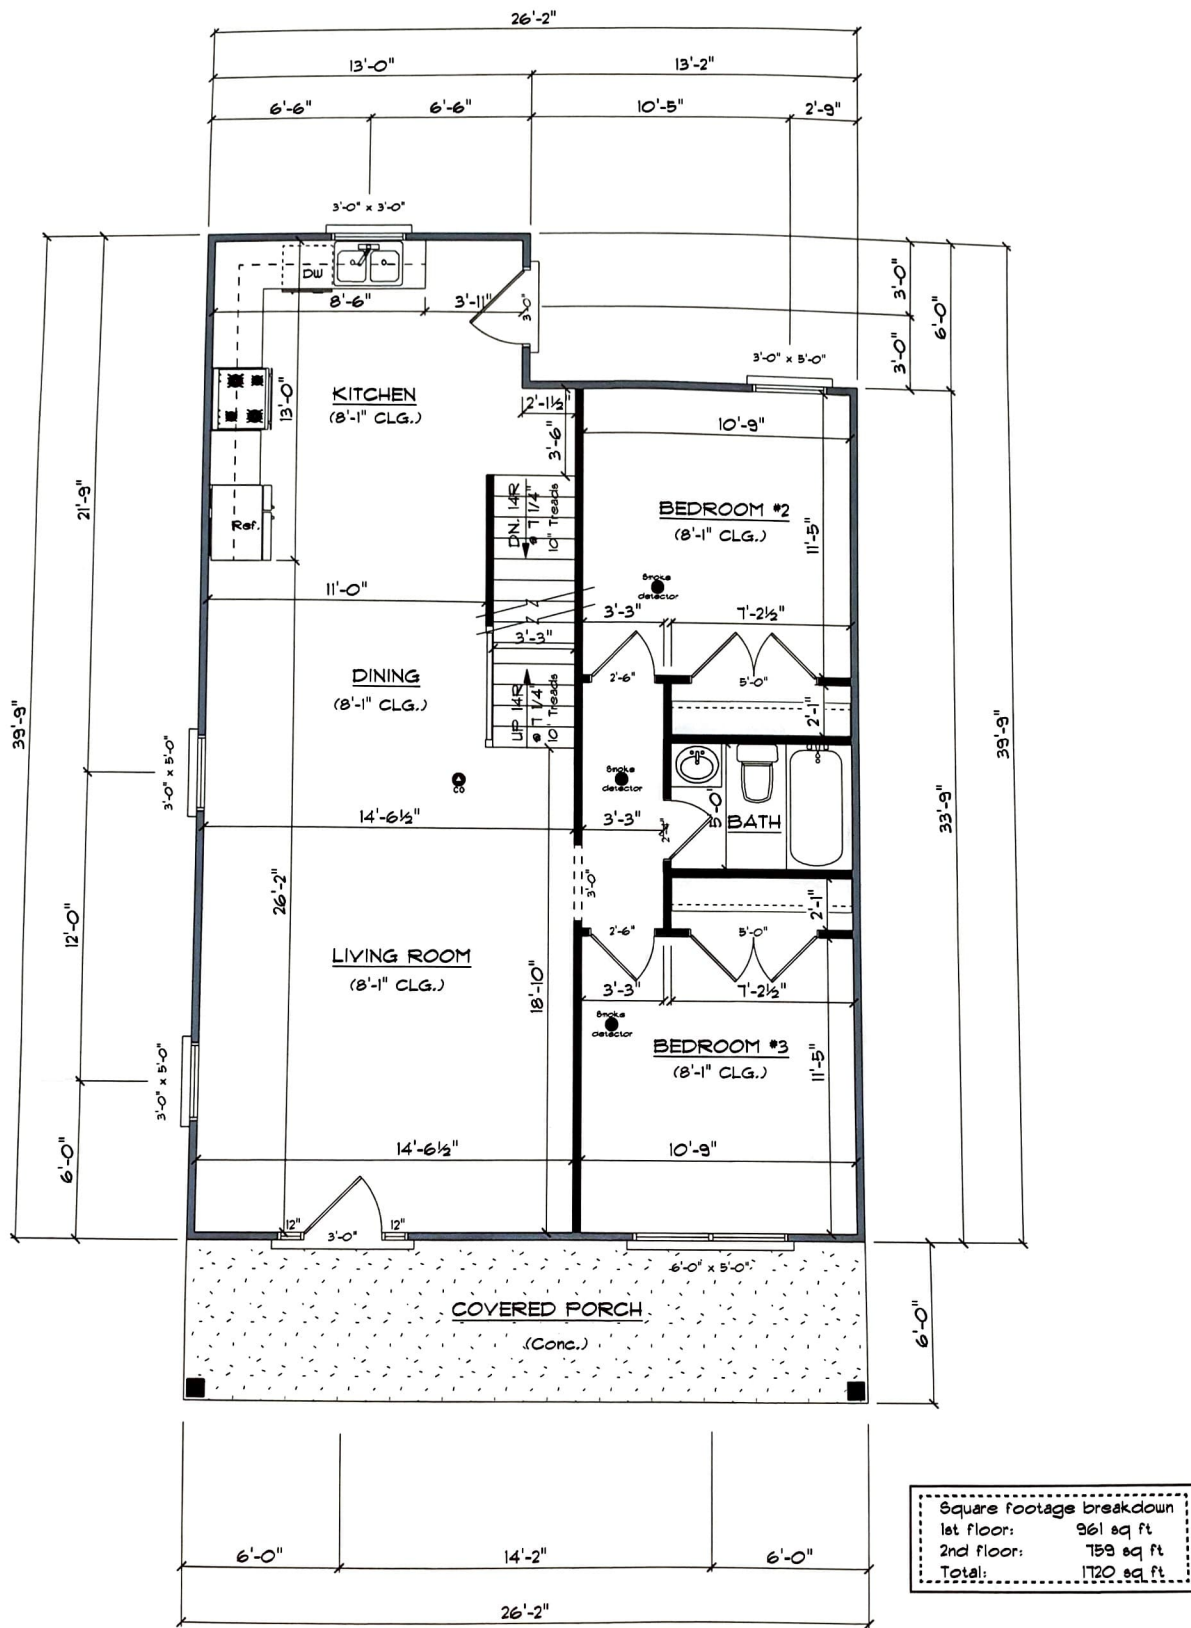


1st FLOOR PLAN

FOR JAMES HOOTEN



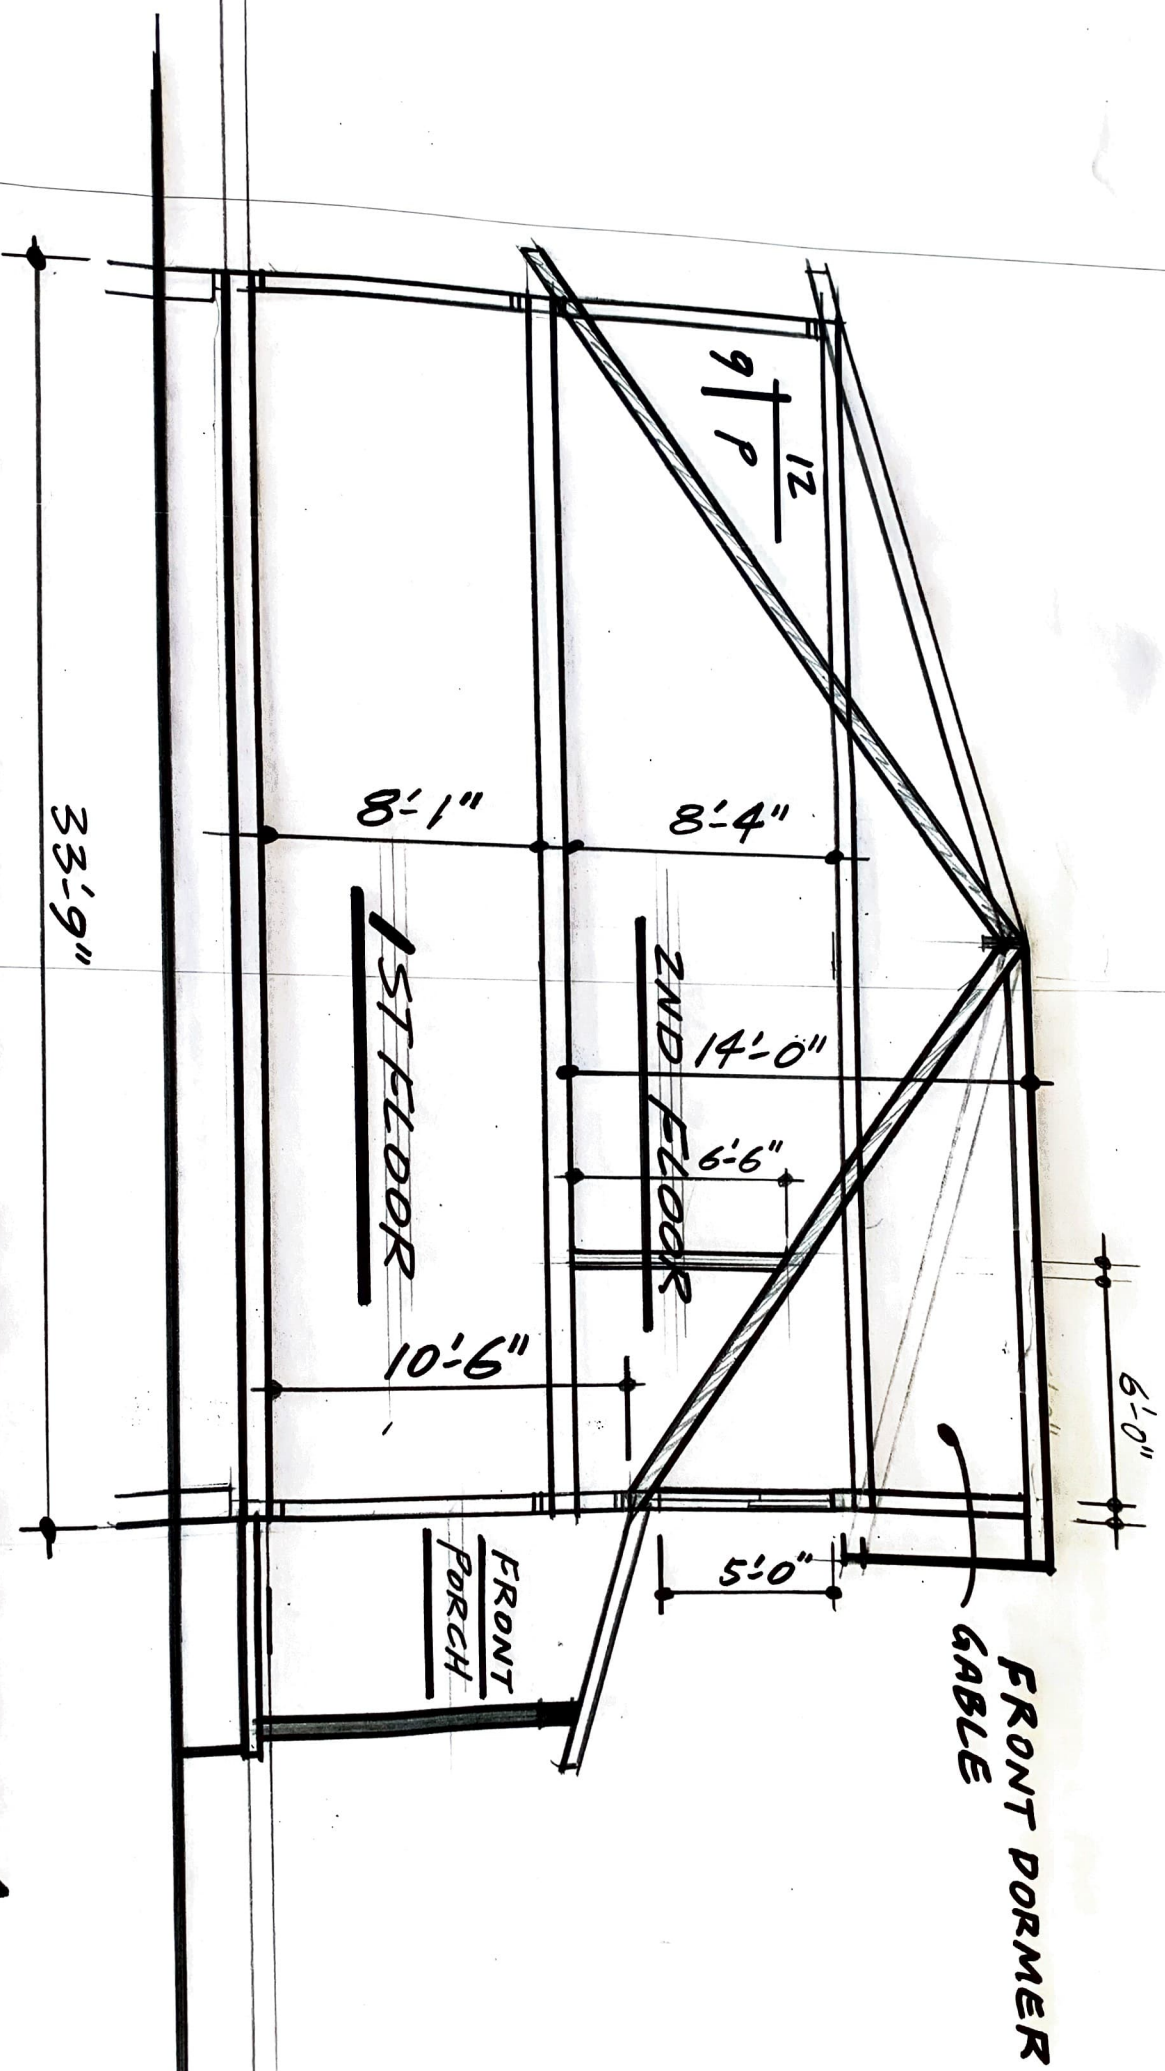

BUILDING SECTION