



KoverHawkins
architects

Drawn By: Designer
Checked By: Approver
Project: 201817.01
Date: 03/22/21

Revisions

Review Print
05-08-2021

Certified By:



Speculative Distribution Facility

New Construction 434,000 S.F.

1391 Dixie Highway
Louisville Ky

Sheet

A-501

Elevations


RECEIVED

MAY 10 2021

PLANNING & DESIGN

CONSTRUCTION

21-CAT3-0004

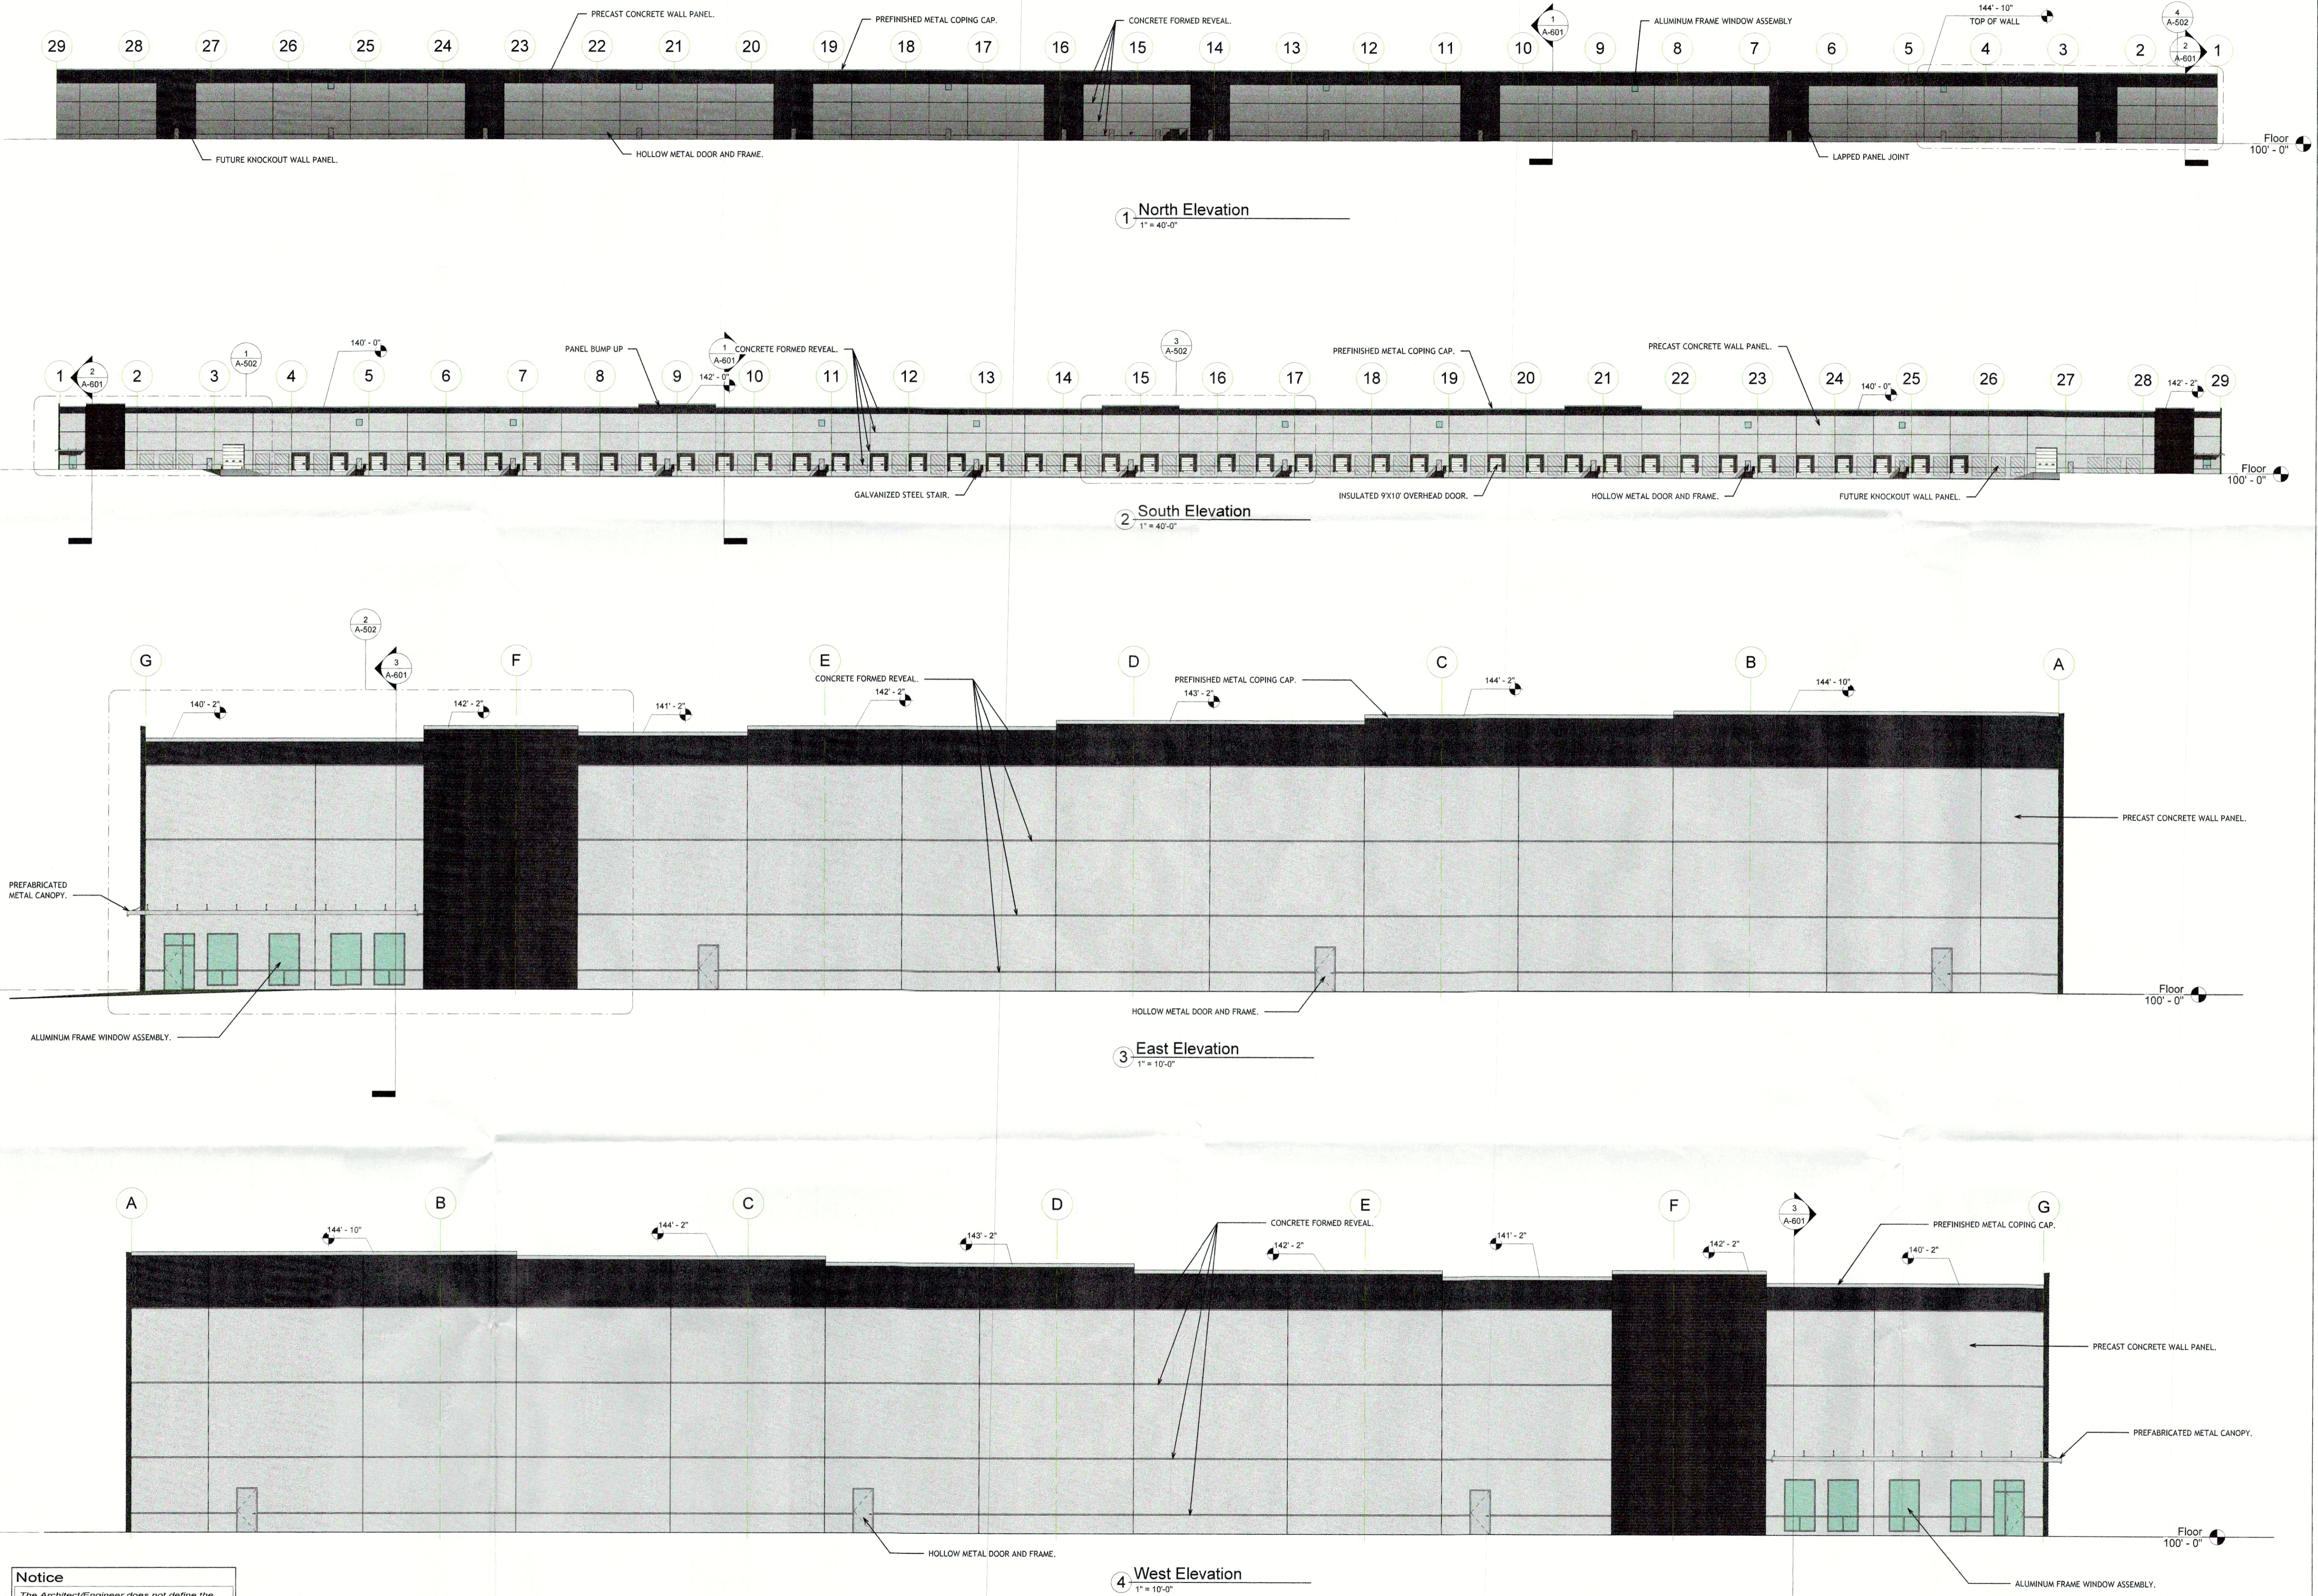

Notice
The Architect/Engineer does not define the scope of individual trades, subcontractors, material suppliers, or vendors. Any sheet numbering system used which identifies disciplines is solely for the Architect/Engineer's convenience, and is not intended to define a subcontractor's scope of work. Information regarding individual trades, subcontractors, material suppliers, and vendors may be detailed, described and indicated at different locations throughout these documents. No consideration will be given to requests for change orders for failure to obtain and review the complete set of drawings and specifications when preparing bids, prices, and quotations.