


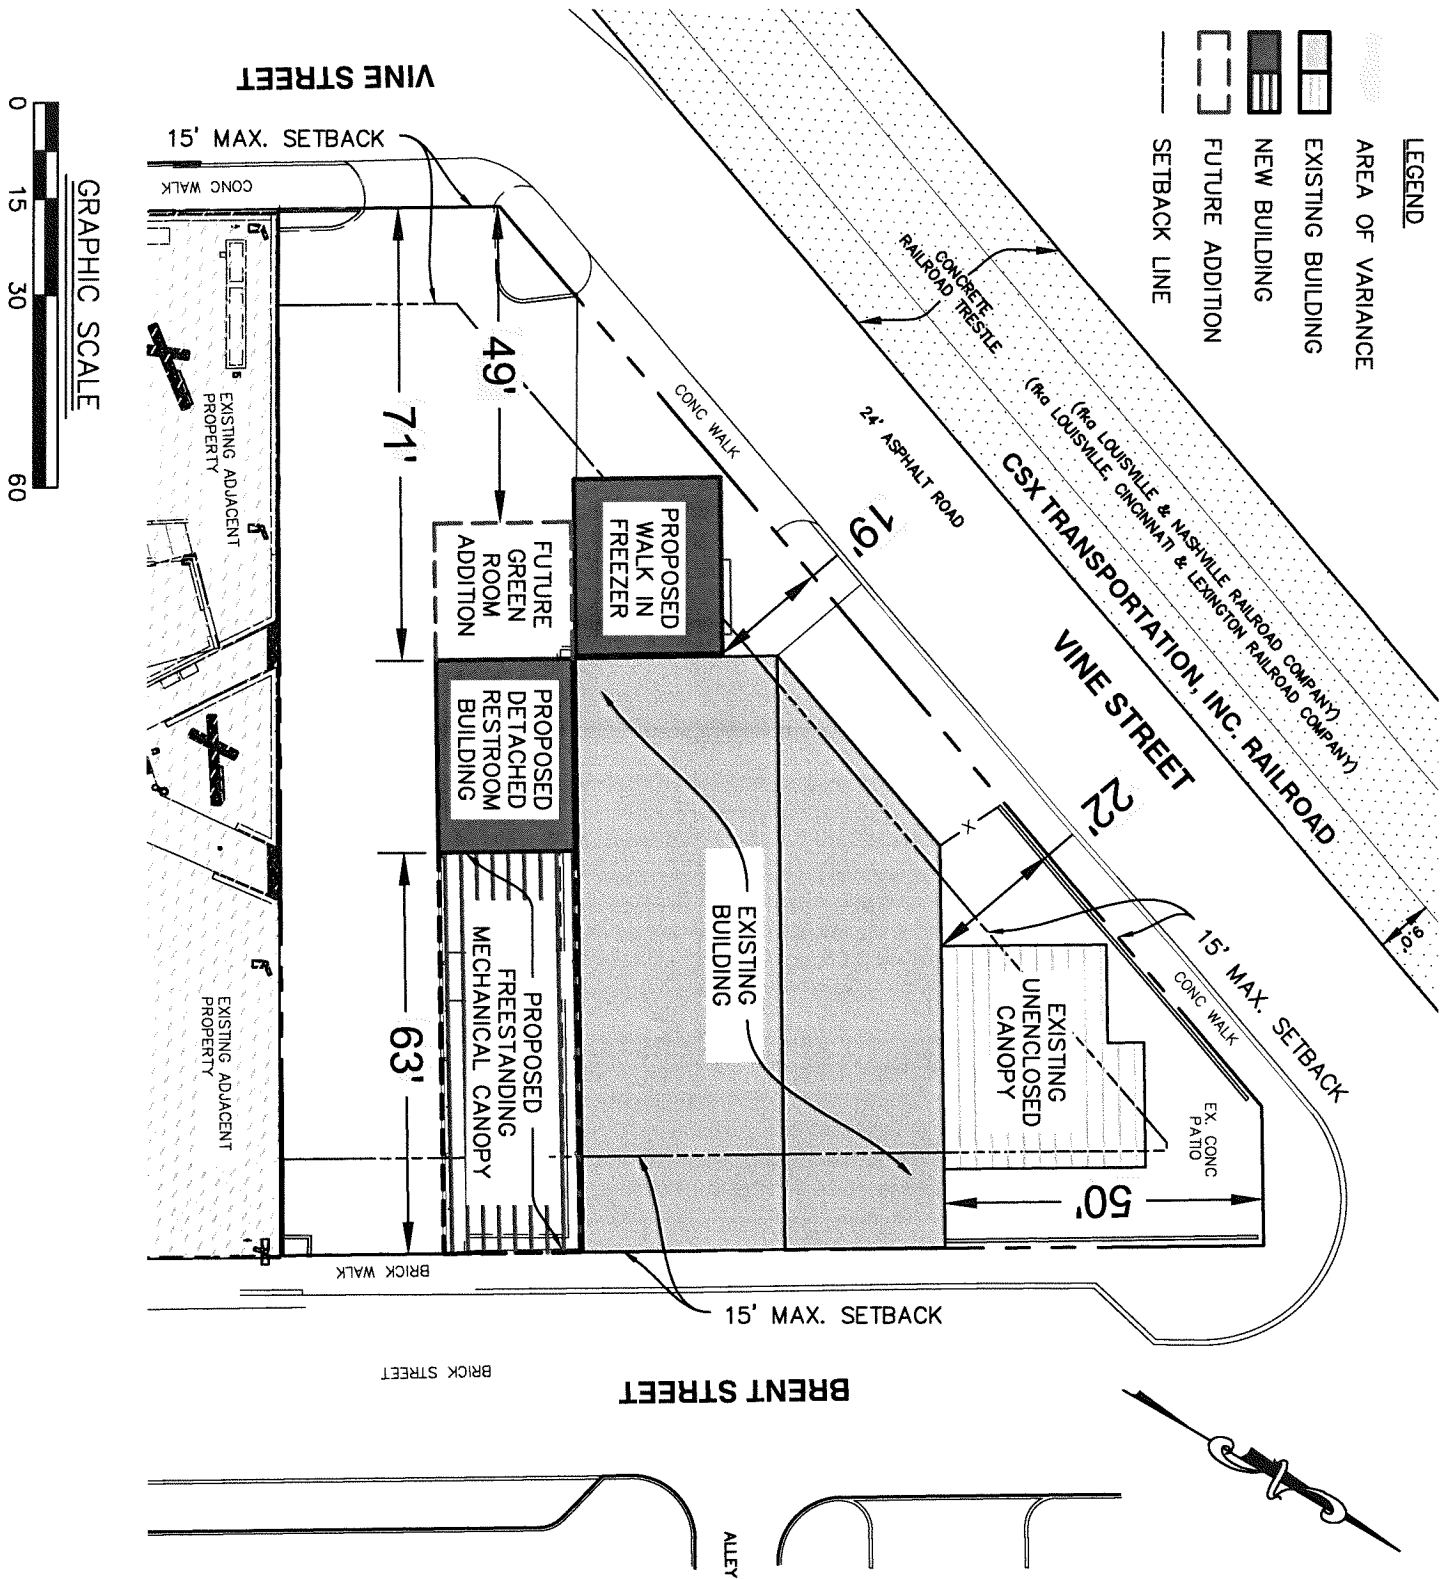

THE VILLAGE MARKET VARIANCE EXHIBIT

712 BRENT STREET, LOUISVILLE, KY 40204

CASE # _____

AUGUST 16, 2021

dpaw

de leon & primmer architecture workshop

1120 DOV 7TH STREET LOUISVILLE KY 40206 TEL 502 786 4136 EMAIL DP@DPAW.COM

RECEIVED

AUG 13 2021

PLANNING &
DESIGN SERVICES

21 - VARIANCE - 0119