


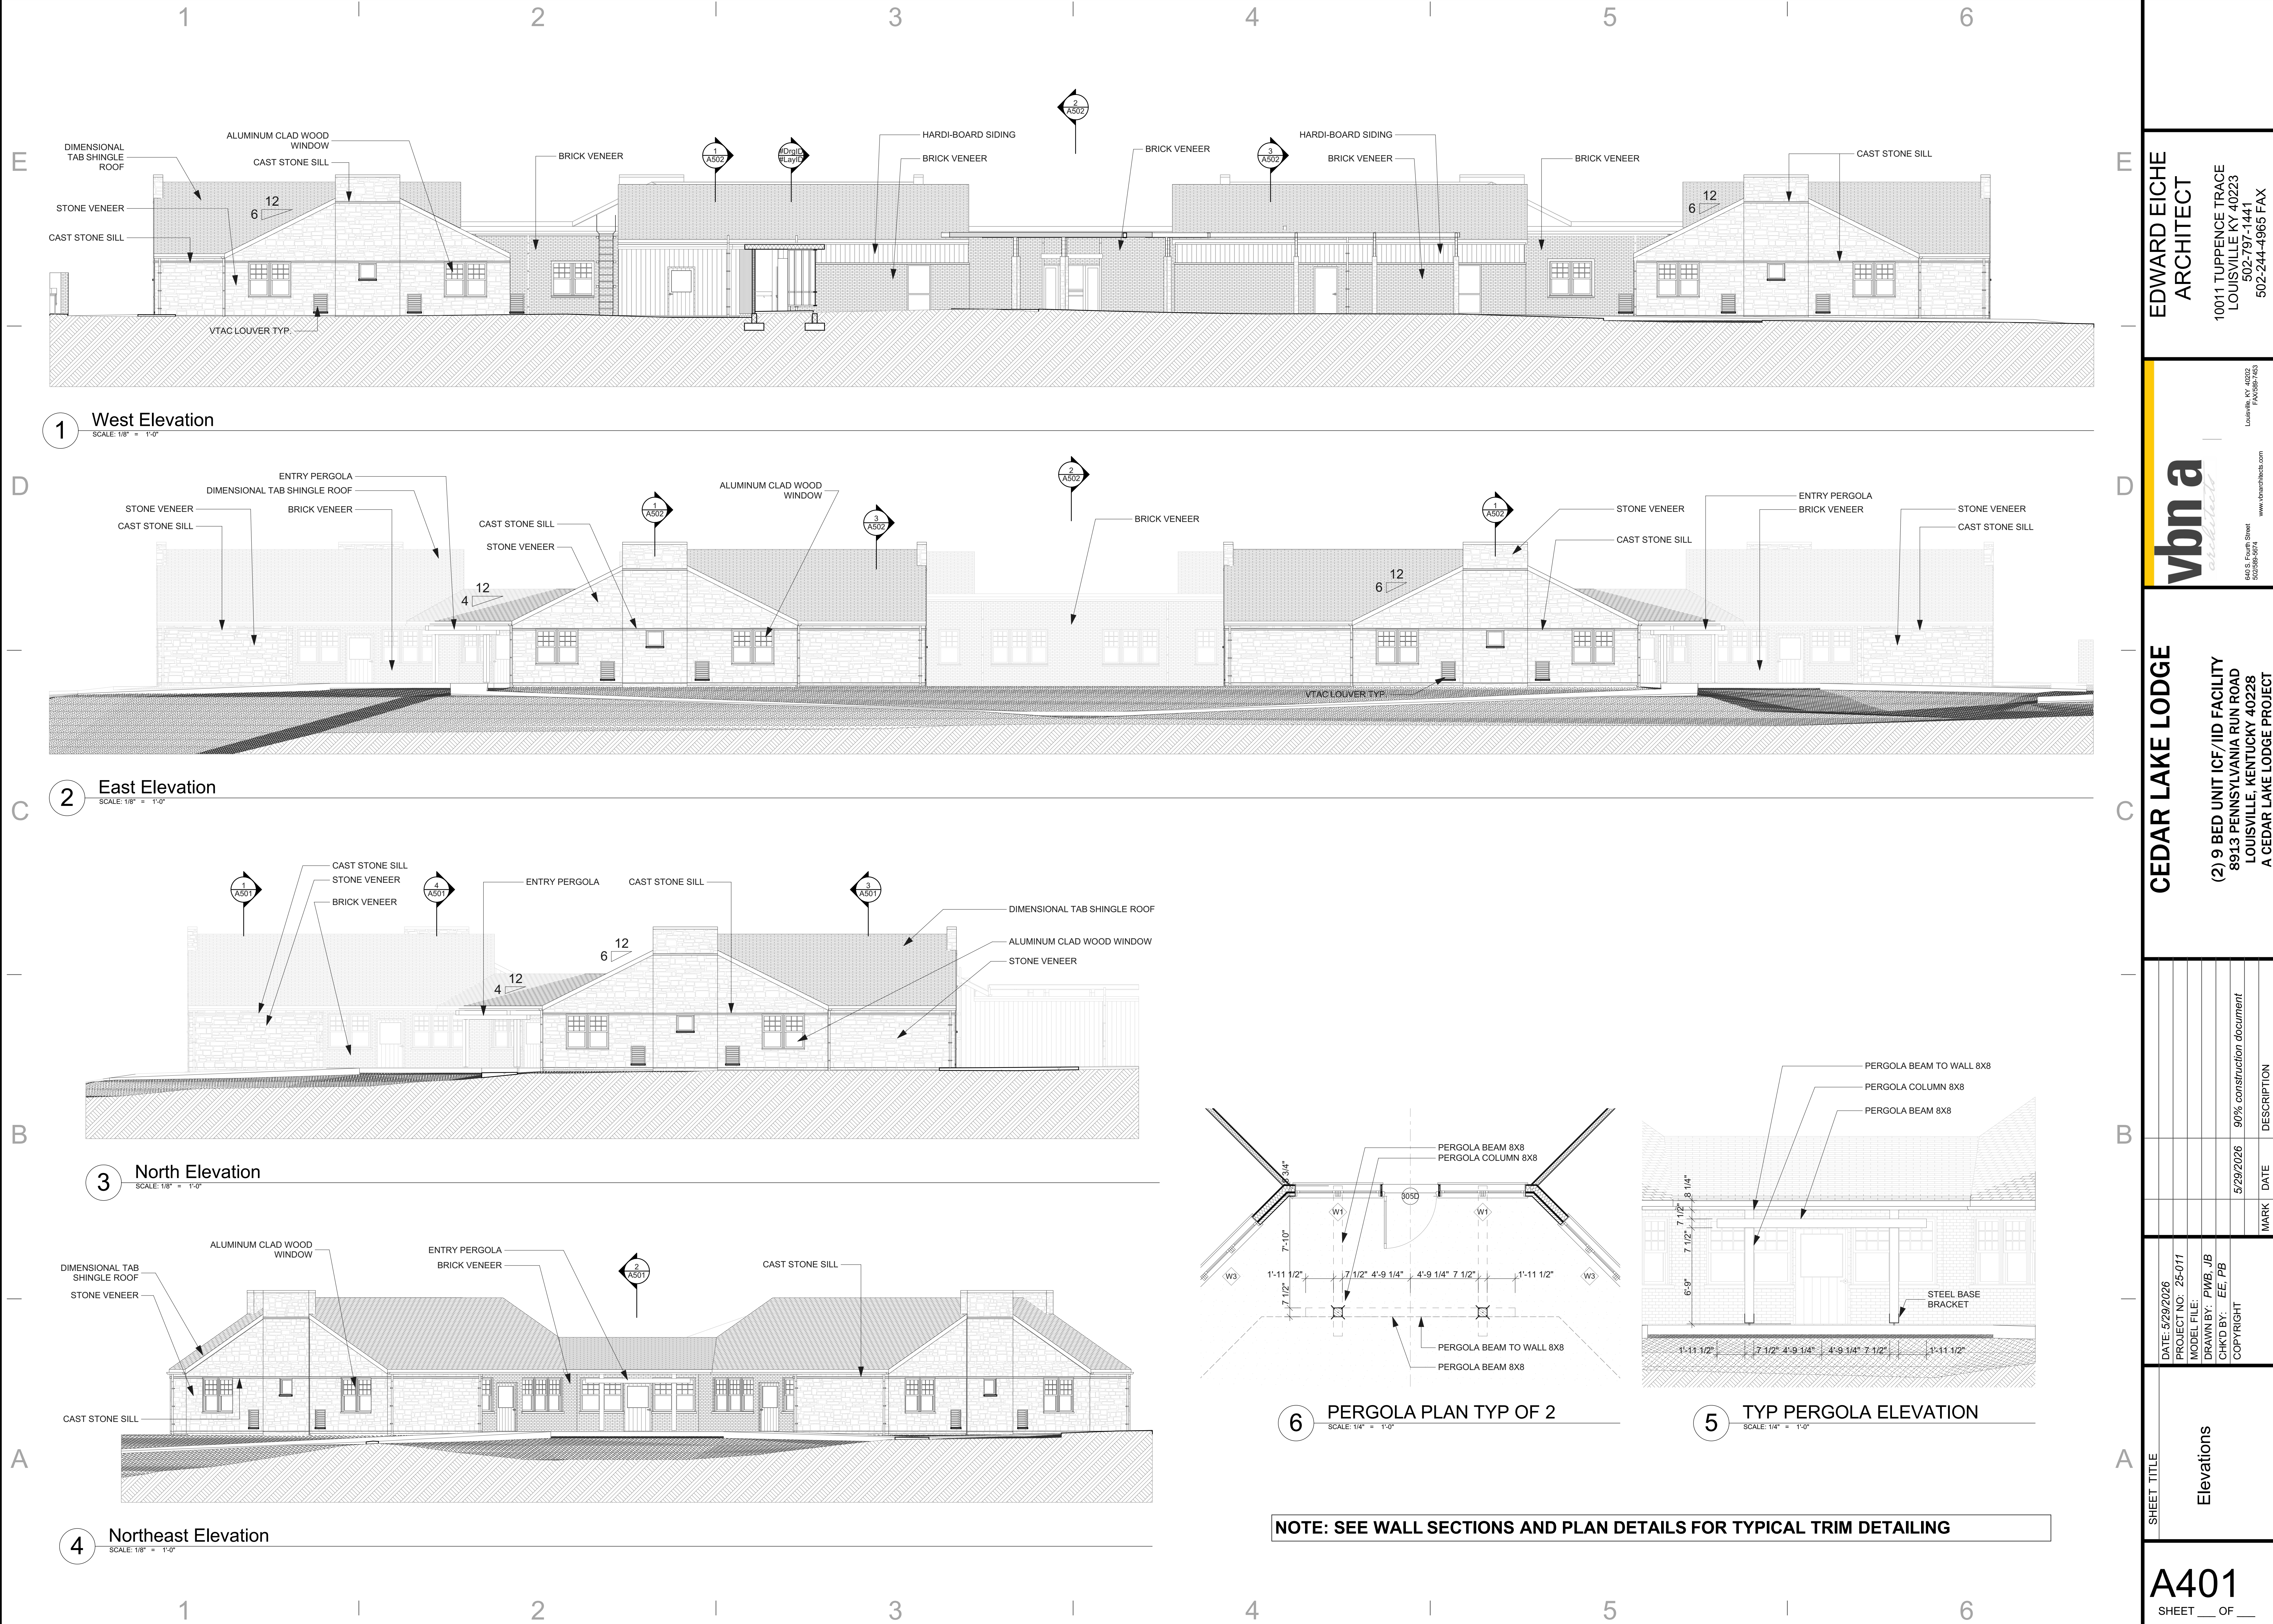

EDWARD EICHE
ARCHITECT
10011 TUPPENCE TRACE
LOUISVILLE KY 40223
502-797-1441
502-244-4965 FAX

vbn a
architect
840 S. Fourth Street
Louisville, KY 40202
502-582-7400
www.vbnarchitects.com

CEDAR LAKE LODGE
(2) 9 BED UNIT ICF/IID FACILITY
8913 PENNSYLVANIA RUN ROAD
LOUISVILLE, KENTUCKY 40228
A CEDAR LAKE LODGE PROJECT

DATE	5/29/2026	90% construction document
PROJECT NO.	25-011	
MODEL FILE:	PWB_JB	
DRAWN BY:	EE, PB	
CHKD BY:	EE, PB	
COPYRIGHT		
MARK	DATE	DESCRIPTION

DATE: 5/29/2026
PROJECT NO.: 25-011
MODEL FILE: PWB_JB
DRAWN BY: PWB, JB
CHKD BY: EE, PB
COPYRIGHT

SHEET TITLE
Elevations

A401
SHEET ___ OF ___