
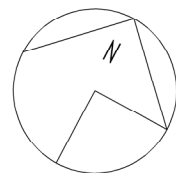


MSD SEWER ON NORTH SIDE OF HYCLIFFE AVE. HYCLIFFE AVENUE (60' W.)

WALLACE AVENUE (50' W.)

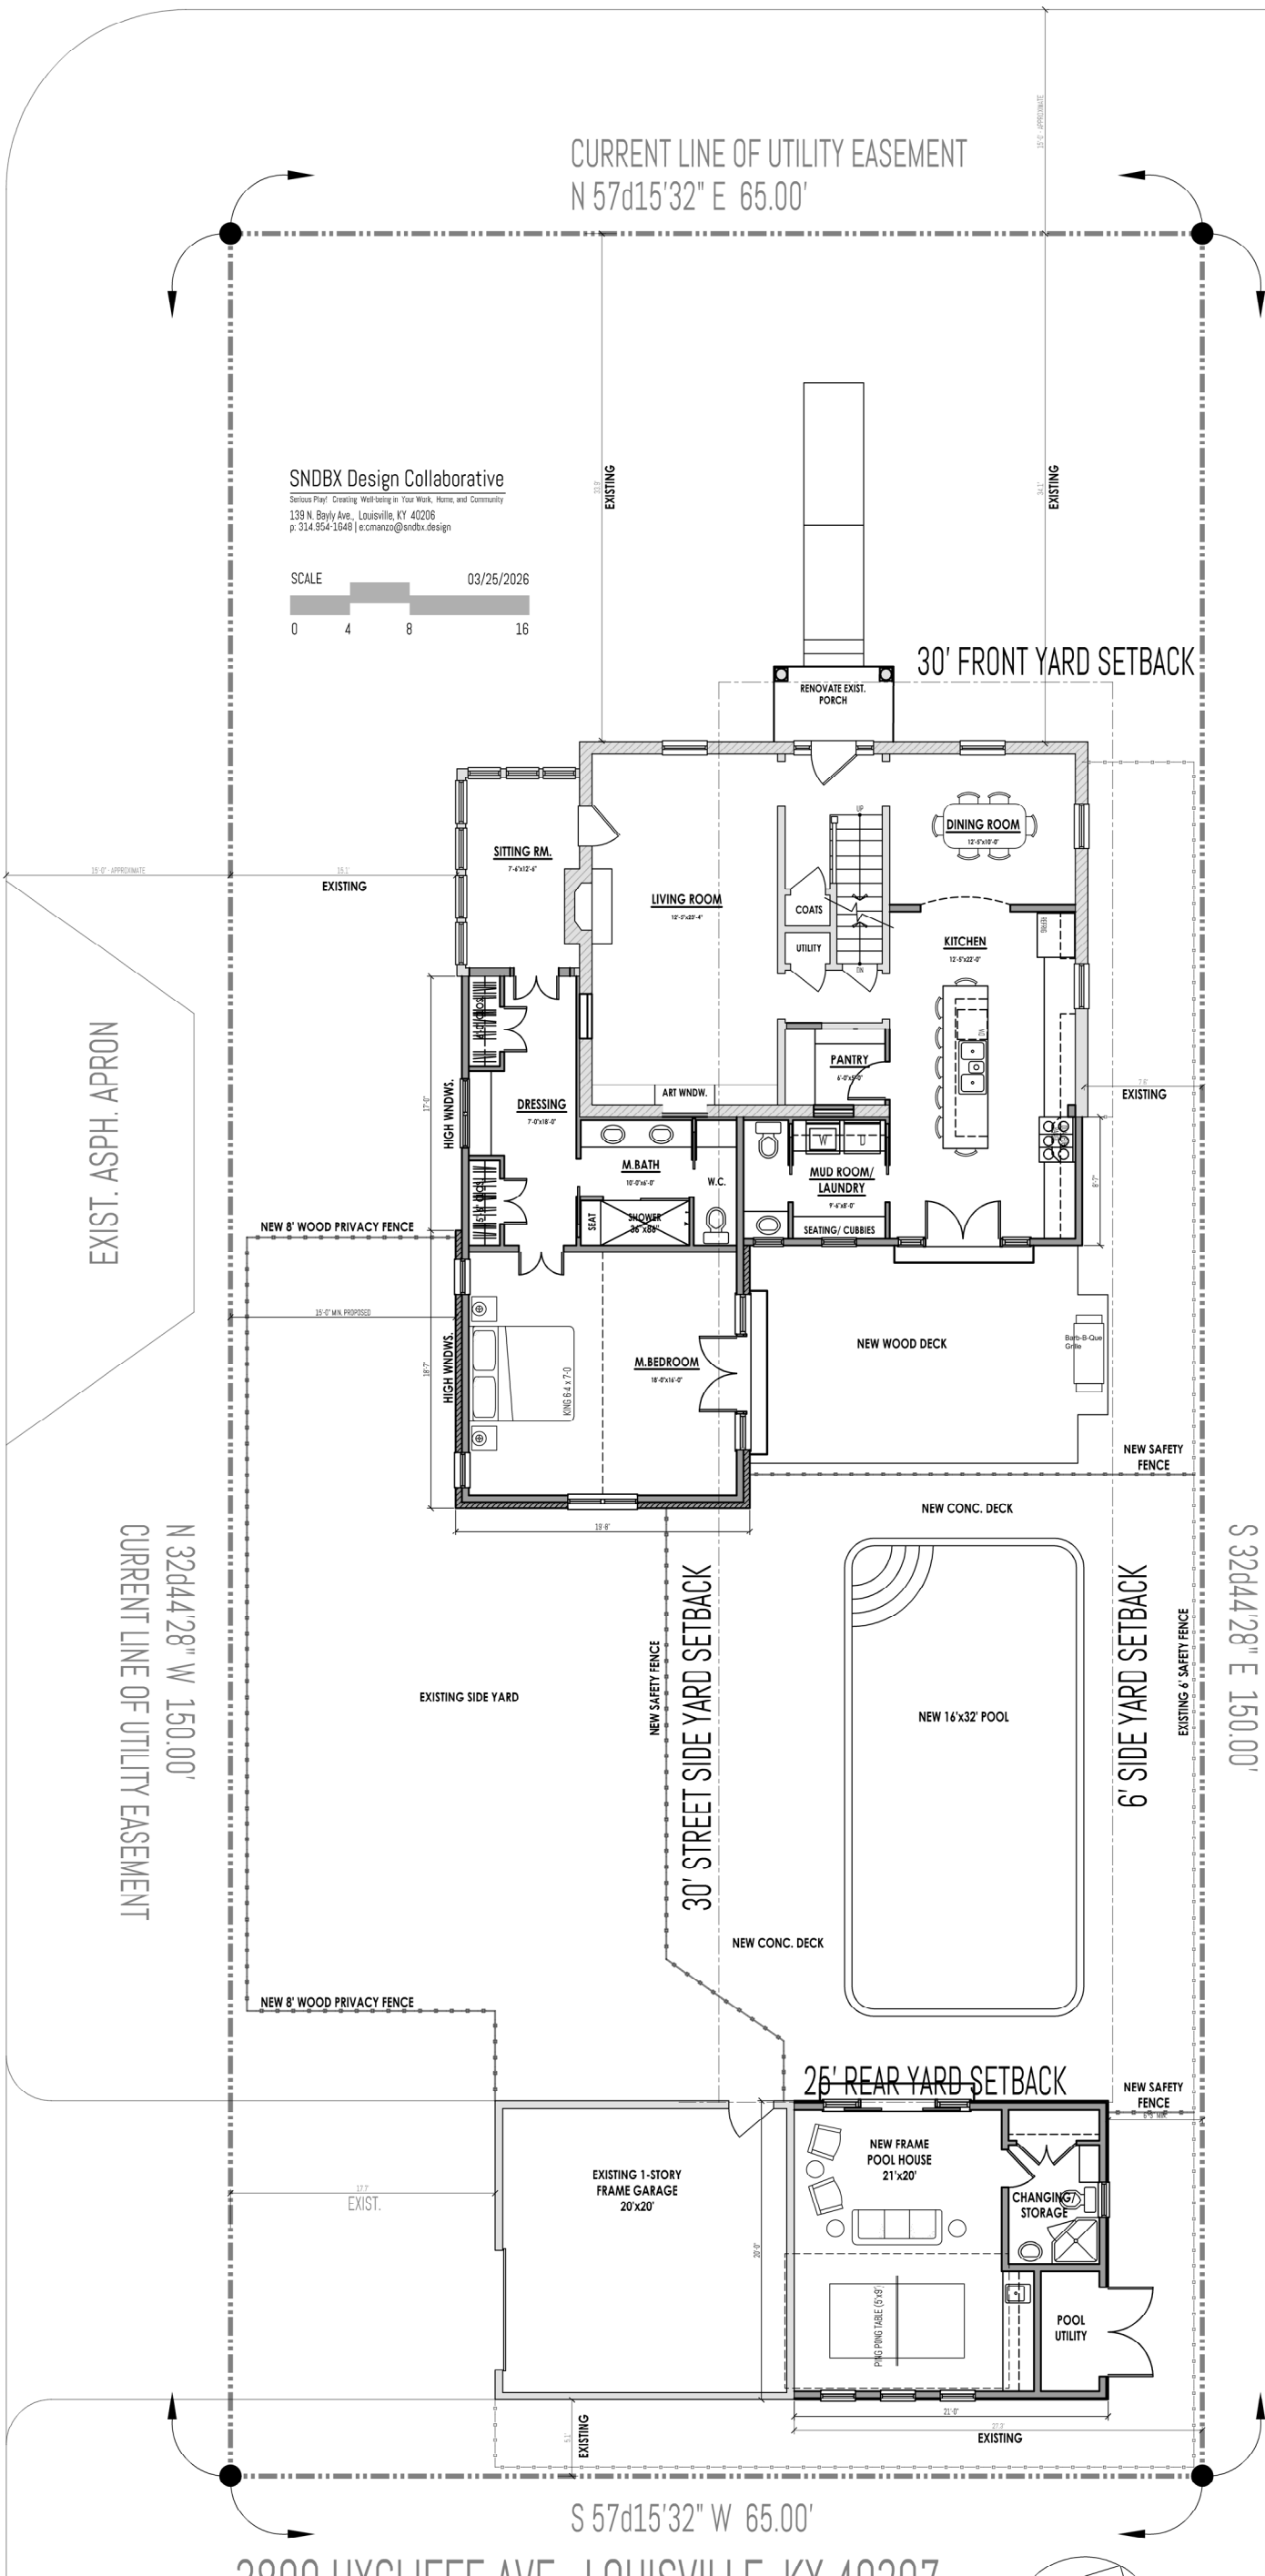



SNDBX Design Collaborative

Serious Play! Creating Well-being in Your Work, Home, and Community

139 N. Bayly Ave., Louisville, KY 40206
p: 314.954-1648 | e: cmanzo@sndbx.design

SCALE


04/16/2026

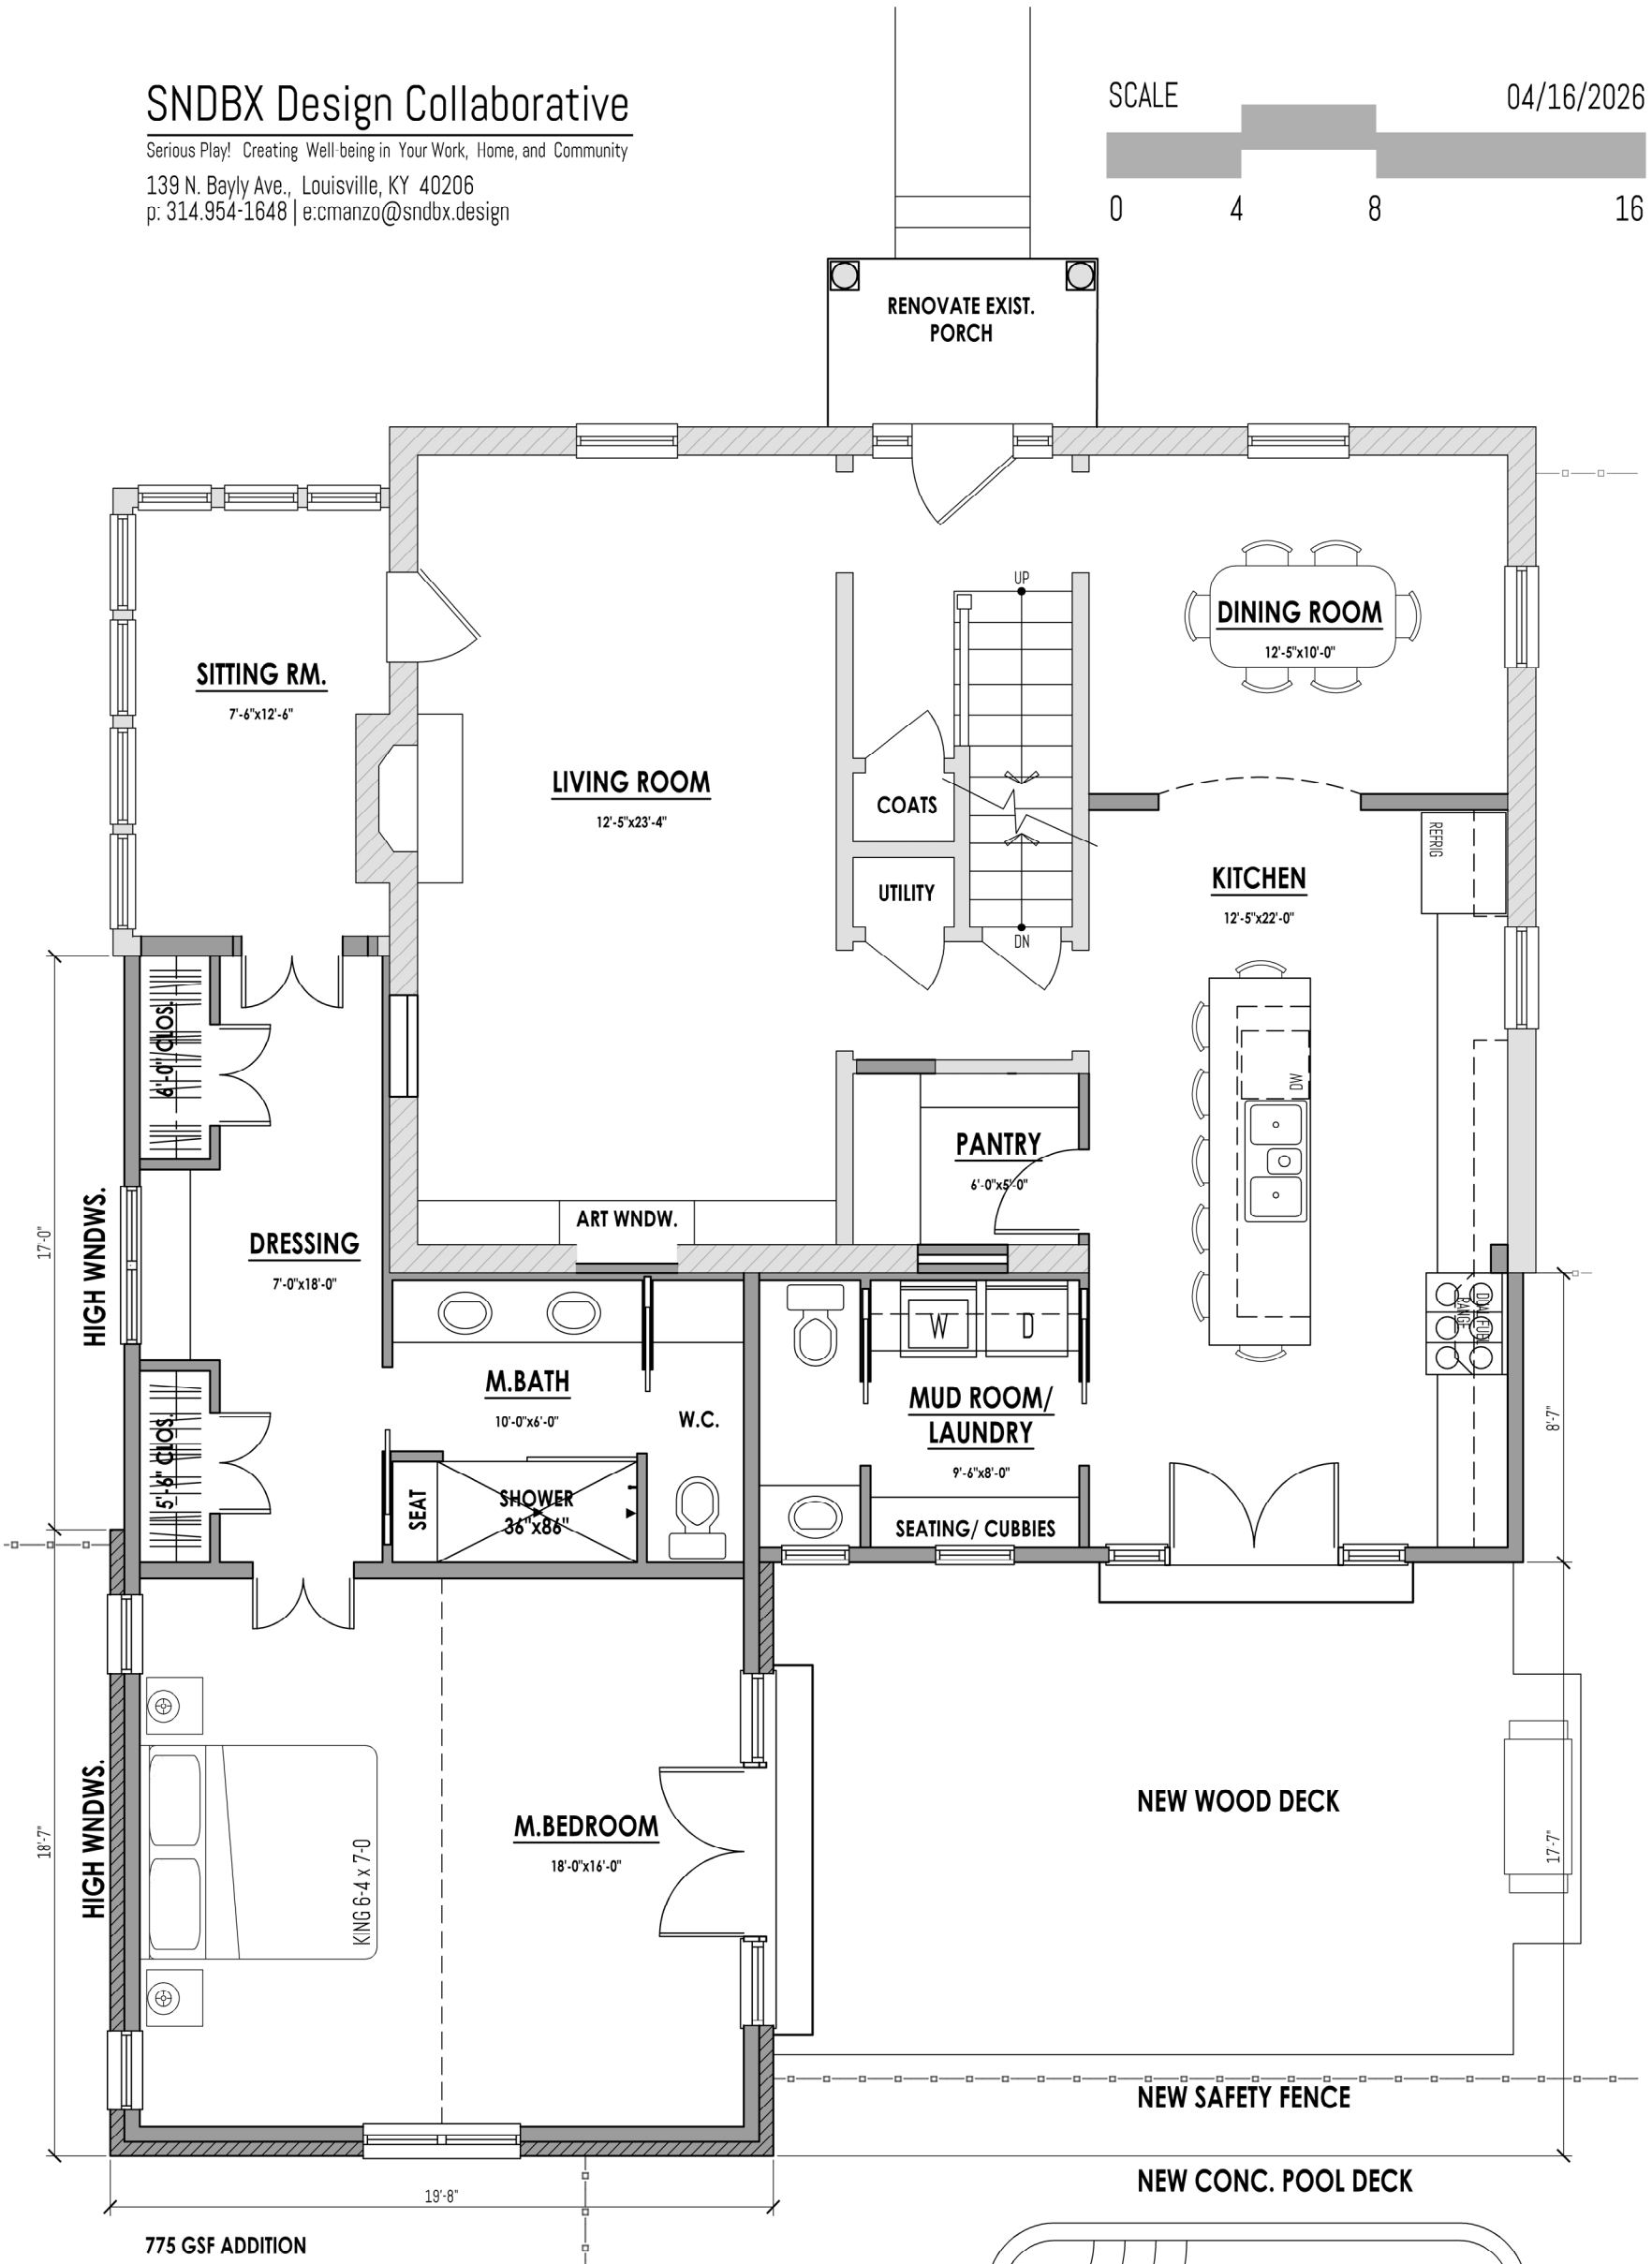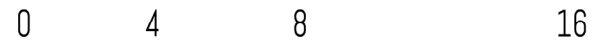

775 GSF ADDITION

FIRST FLOOR PLAN BUCK RESIDENCE

3800 HYCLIFFE AVE. LOUISVILLE, KY 40207

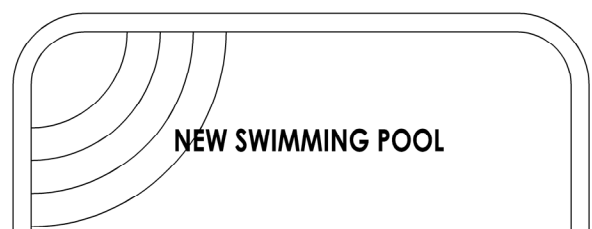


SNDBX Design Collaborative

Serious Play! Creating Well-being in Your Work, Home, and Community
139 N. Bayly Ave., Louisville, KY 40206
p: 314.954-1648 | e:cmanzo@sndbx.design

SCALE

04/16/2026

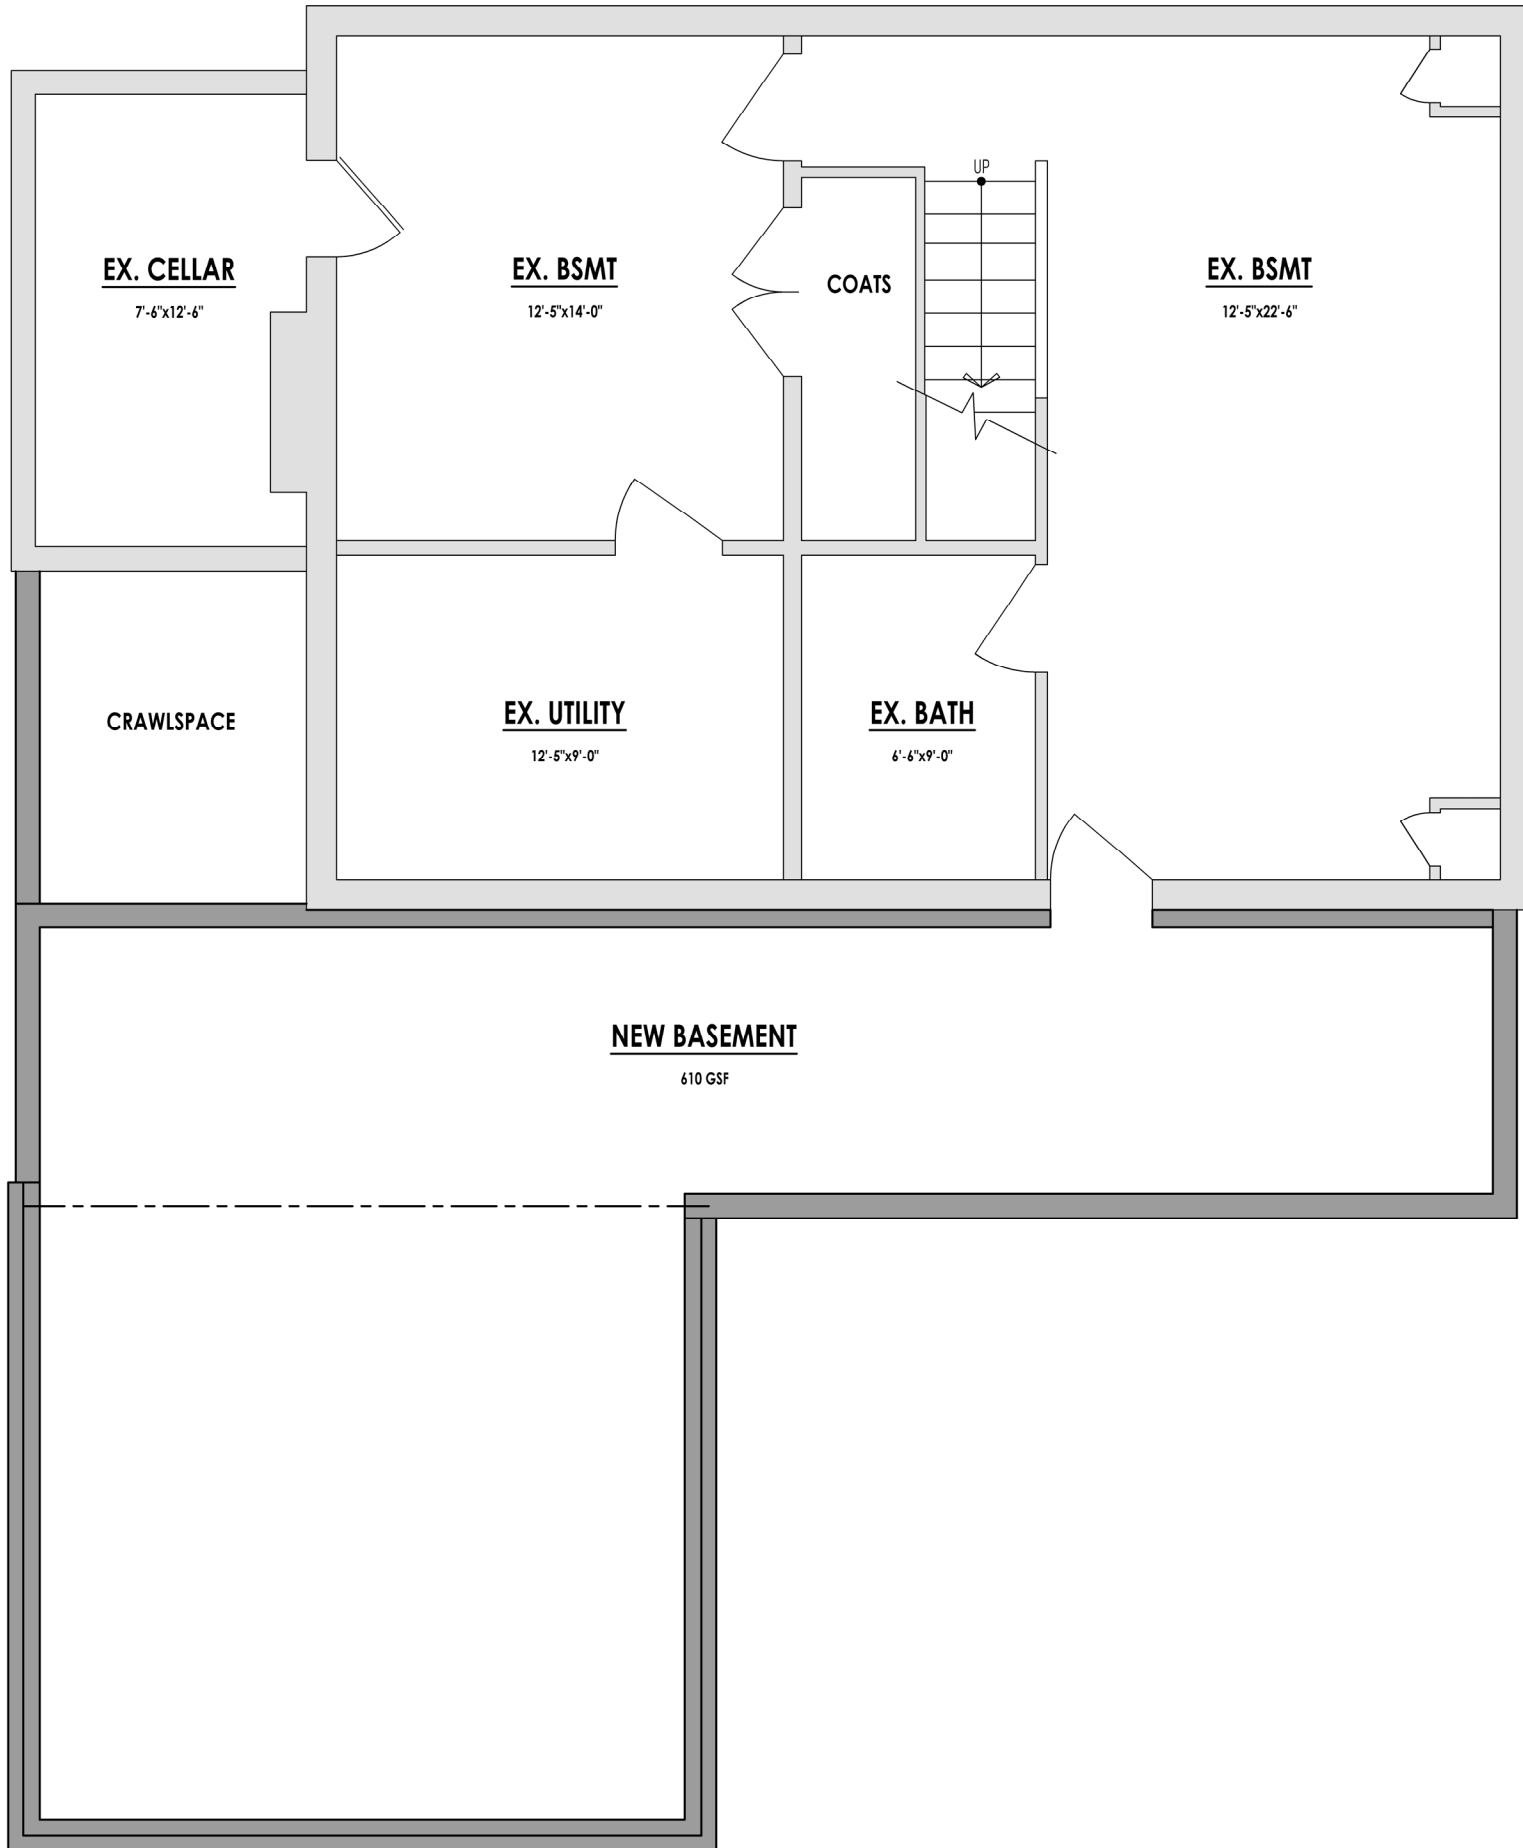

BASEMENT FLOOR PLAN BUCK RESIDENCE


3800 HYCLIFFE AVE. LOUISVILLE, KY 40207

SNDBX Design Collaborative

Serious Play! Creating Well-being in Your Work, Home, and Community

139 N. Bayly Ave., Louisville, KY 40206

p: 314.954-1648 | e: comanzo@sndbx.design

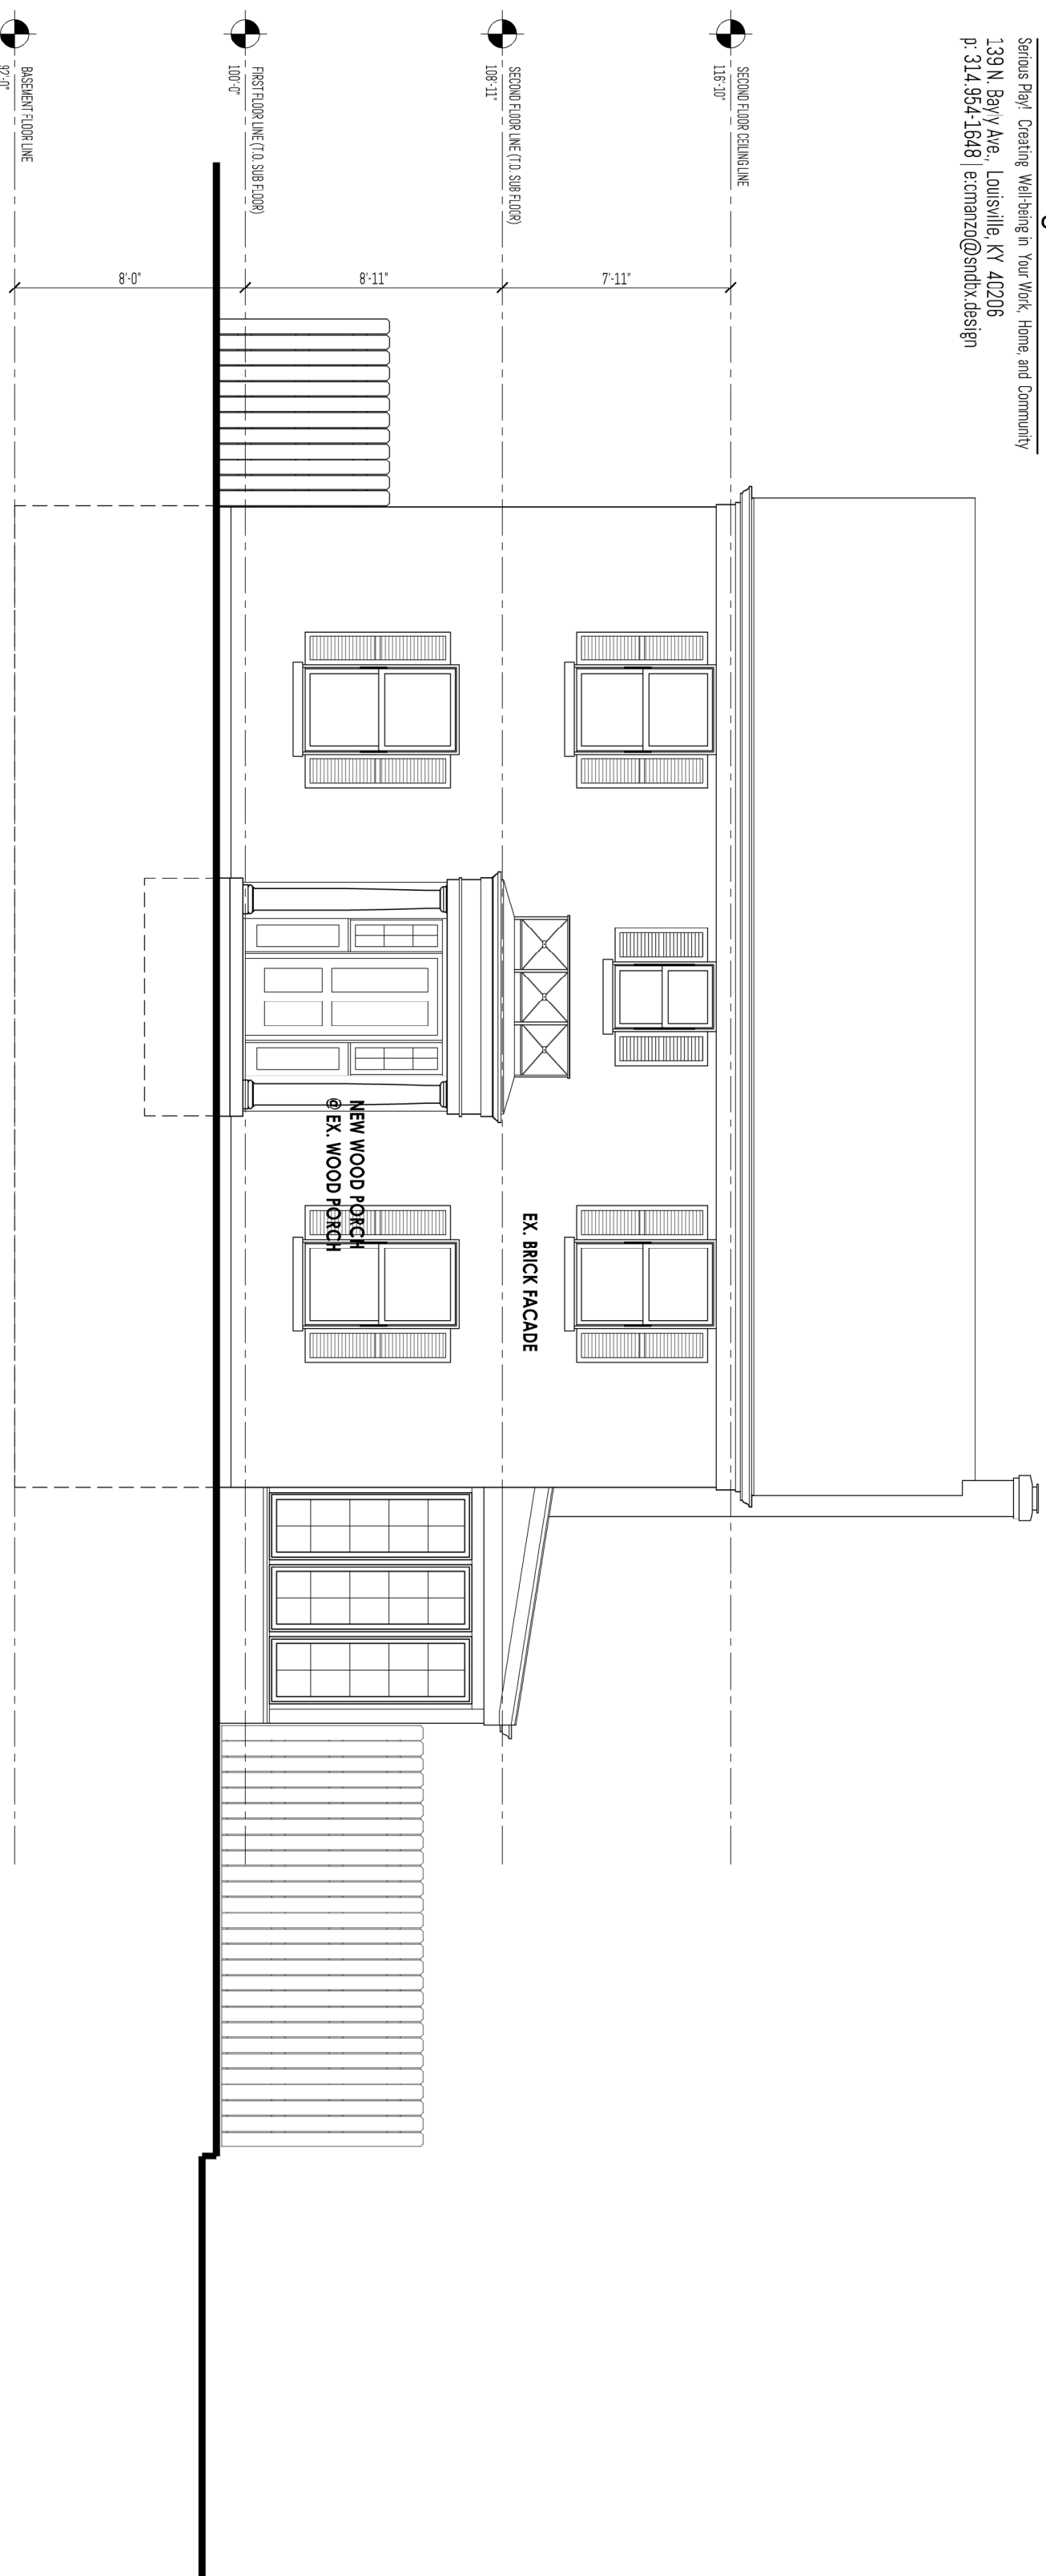

NORTH ELEVATION BUCK RESIDENCE

3800 HYCLIFFE AVE. LOUISVILLE, KY 40207


SCALE



04/16/2026

SNDBX Design Collaborative

Serious Play! Creating Well-being in Your Work, Home, and Community
139 N. Bayly Ave., Louisville, KY 40206
p: 314.954-1648 | e: manzo@sndbx.design

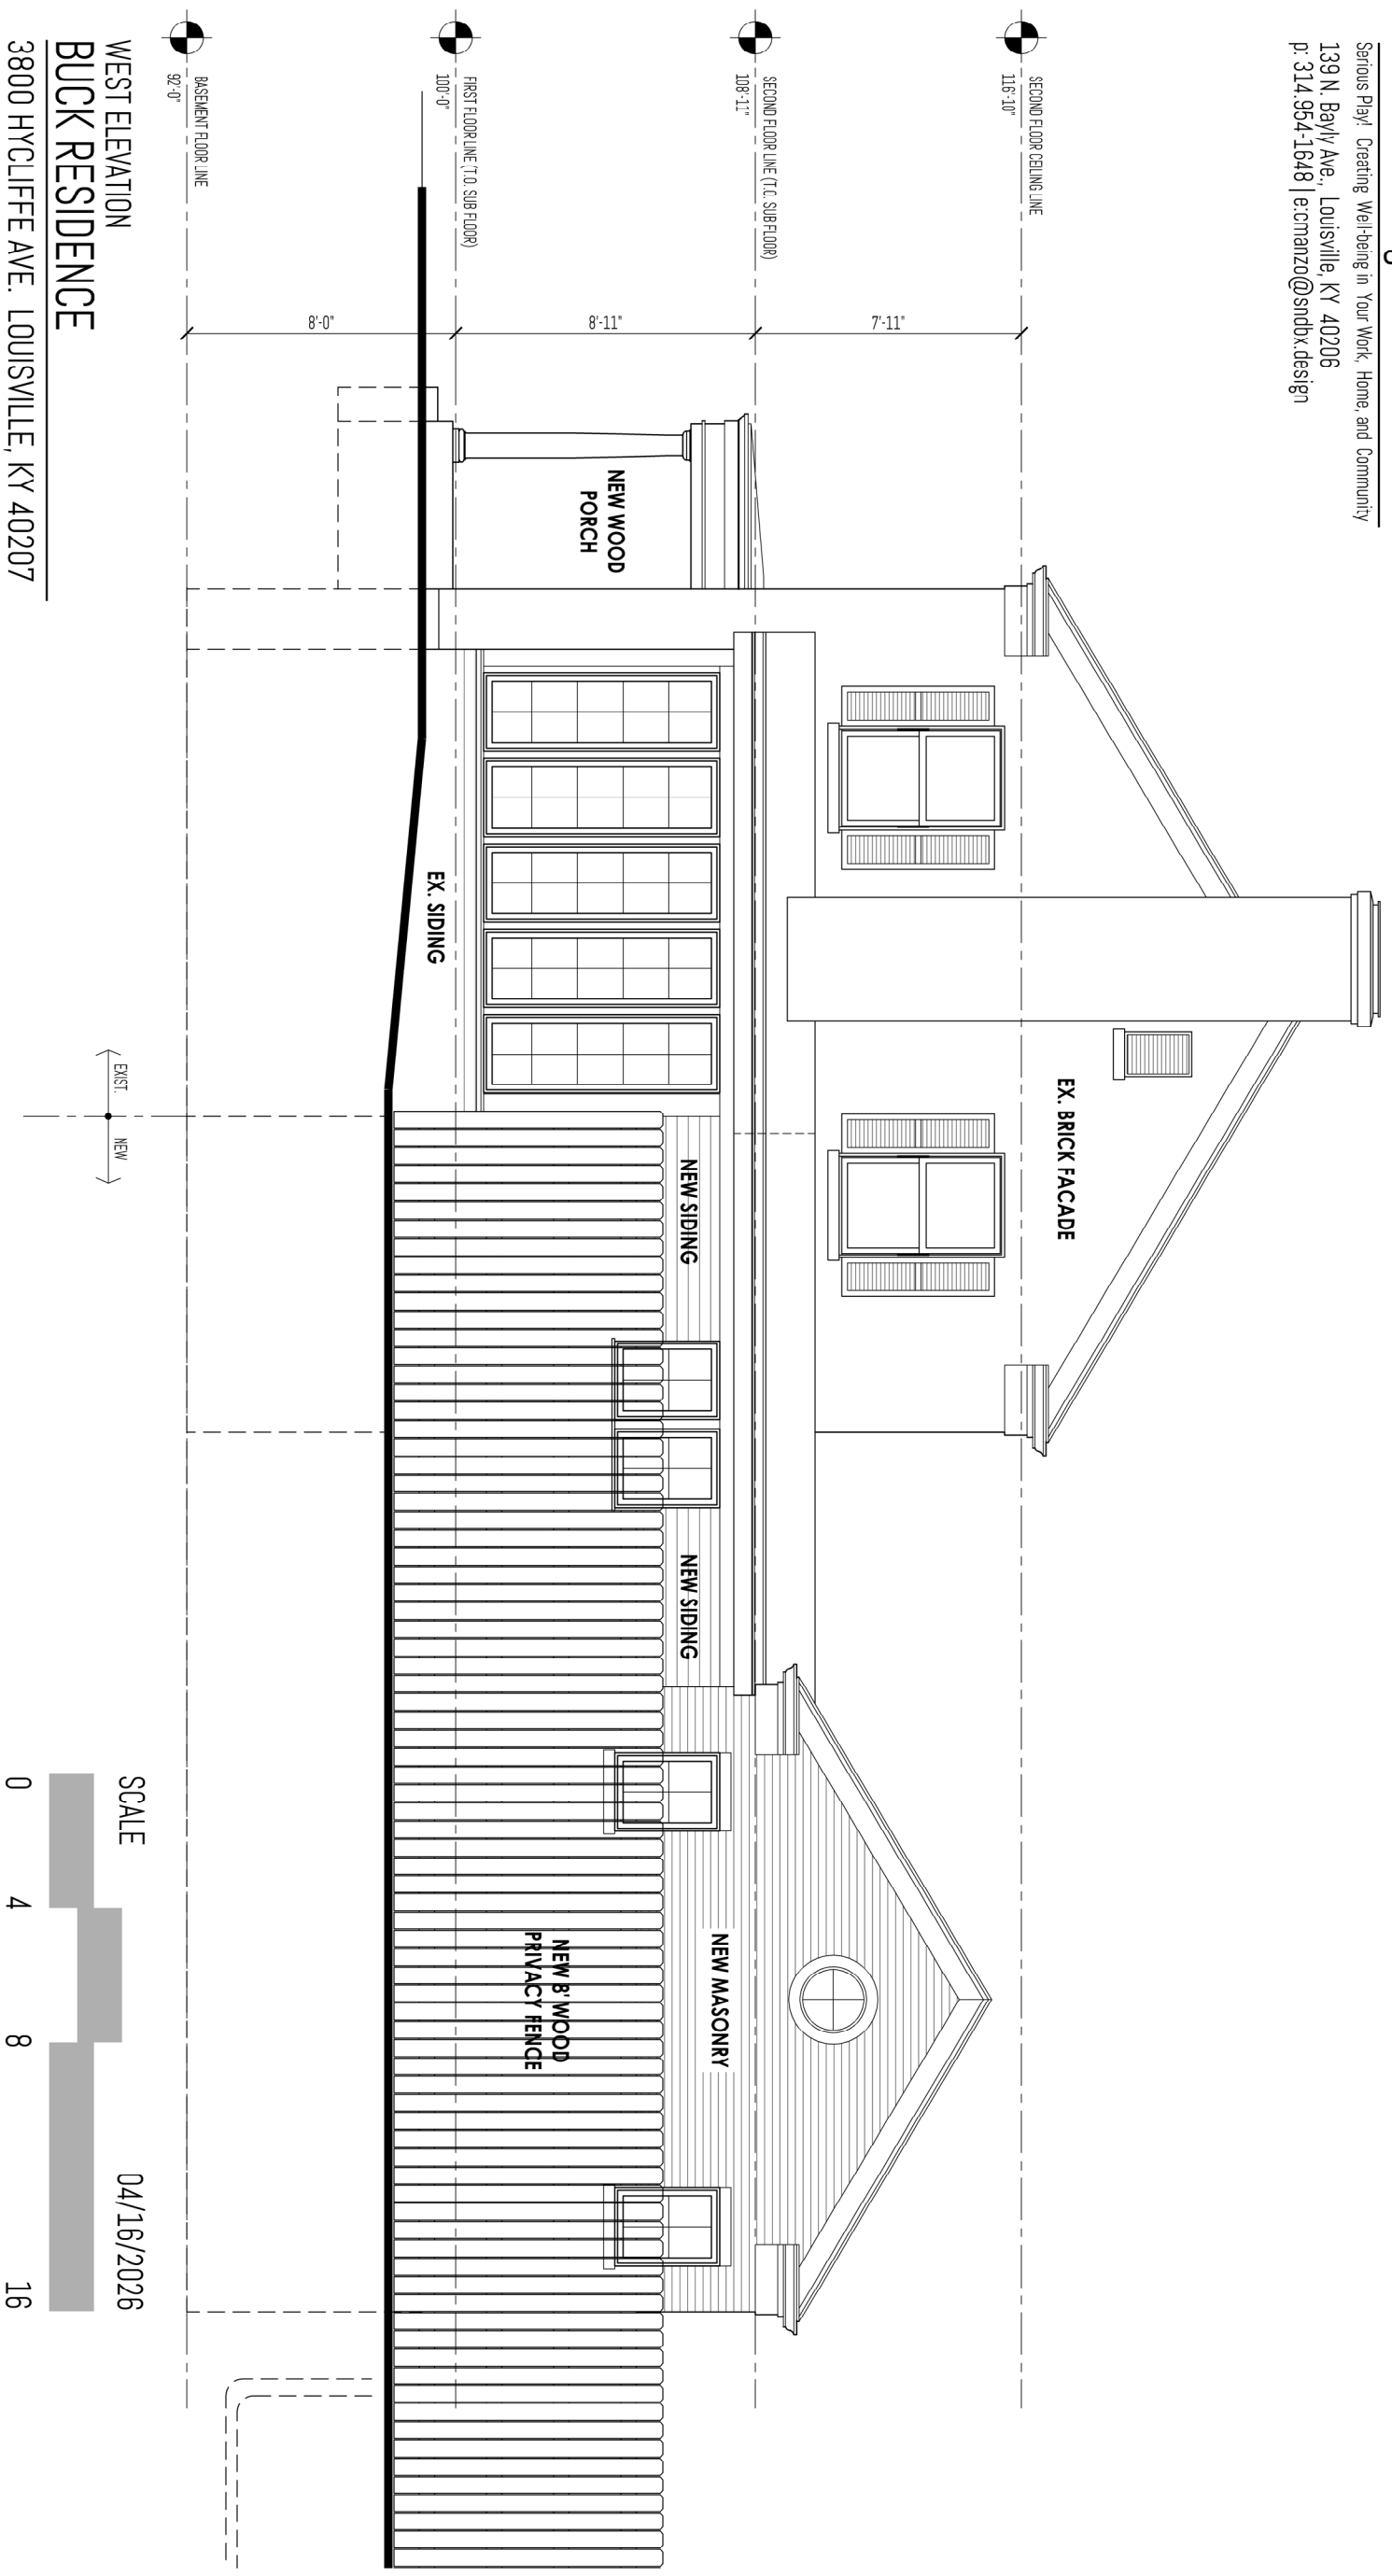


WEST ELEVATION BUCK RESIDENCE

3800 HYCLIFFE AVE. LOUISVILLE, KY 40207

SND BX Design Collaborative


Serious Play / Creating Well-being in Your Work, Home, and Community

139 N Bayly Ave., Louisville, KY 40206
p: 314.954-1648 | e:cmanzo@sndbx.design

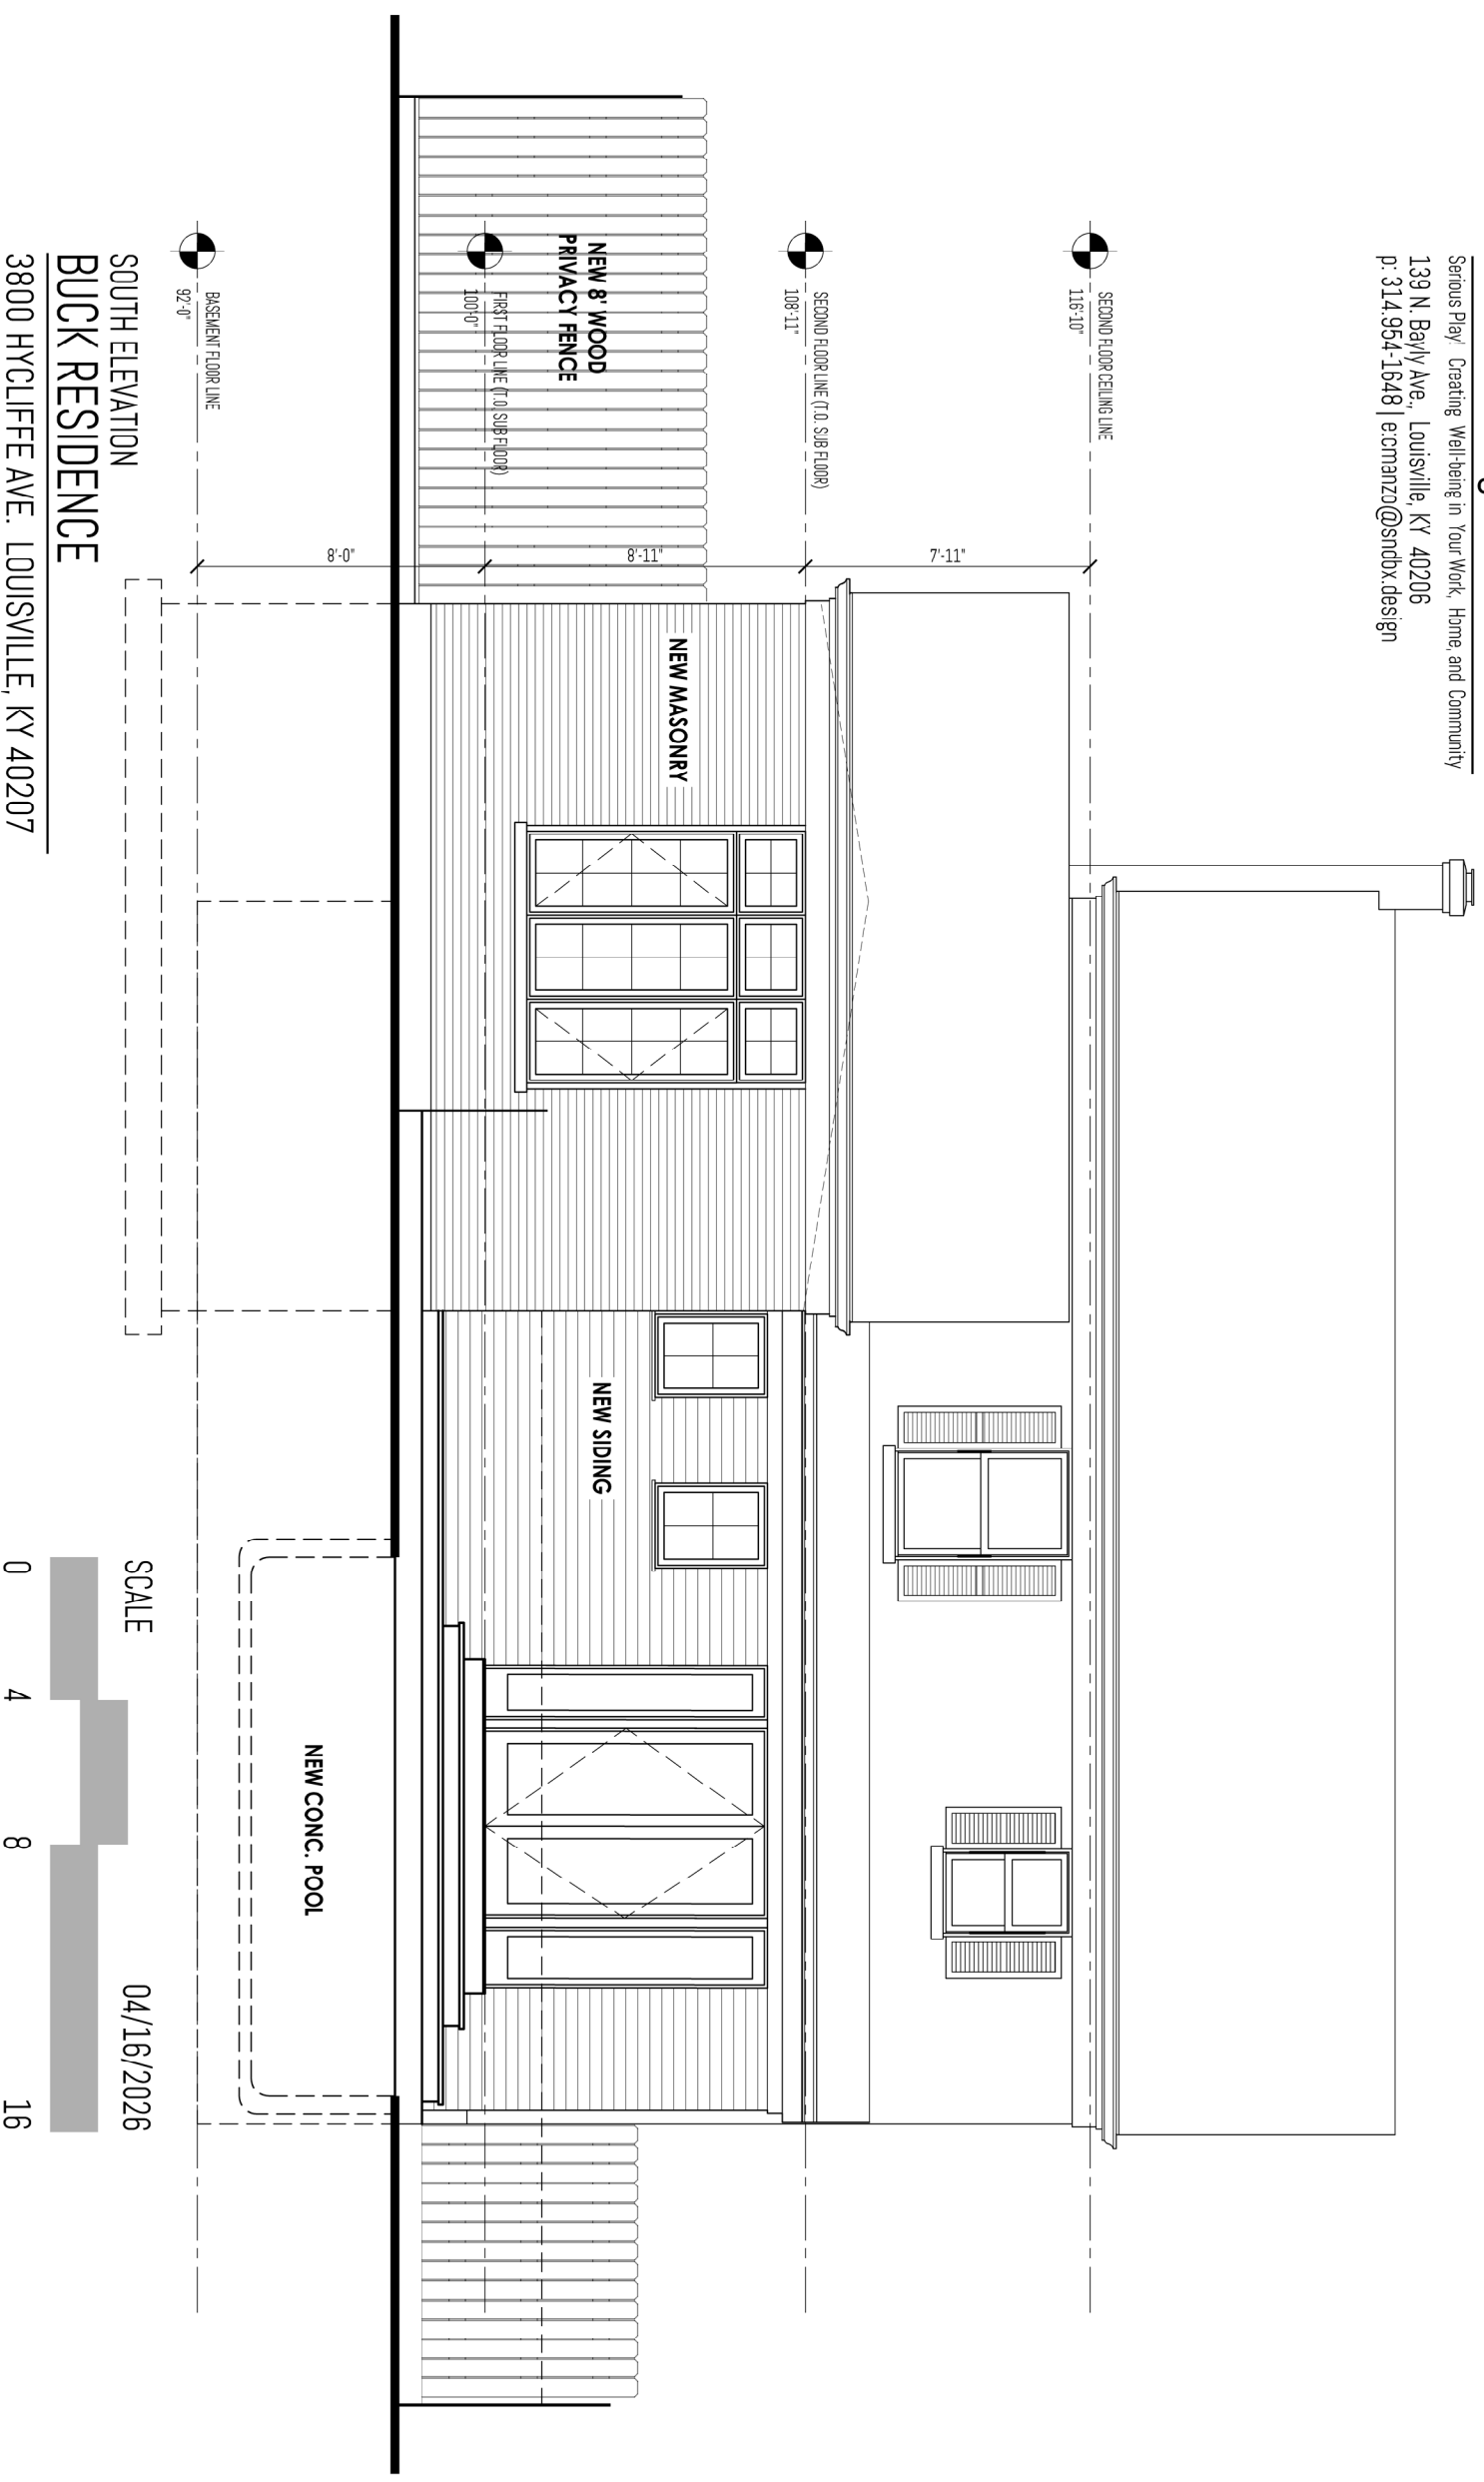


SNDBX Design Collaborative

Serious Play! Creating Well-being in Your Work, Home, and Community
139 N. Bayly Ave., Louisville, KY 40206
p. 314.954.1648 | e.cmanzo@sndbx.design

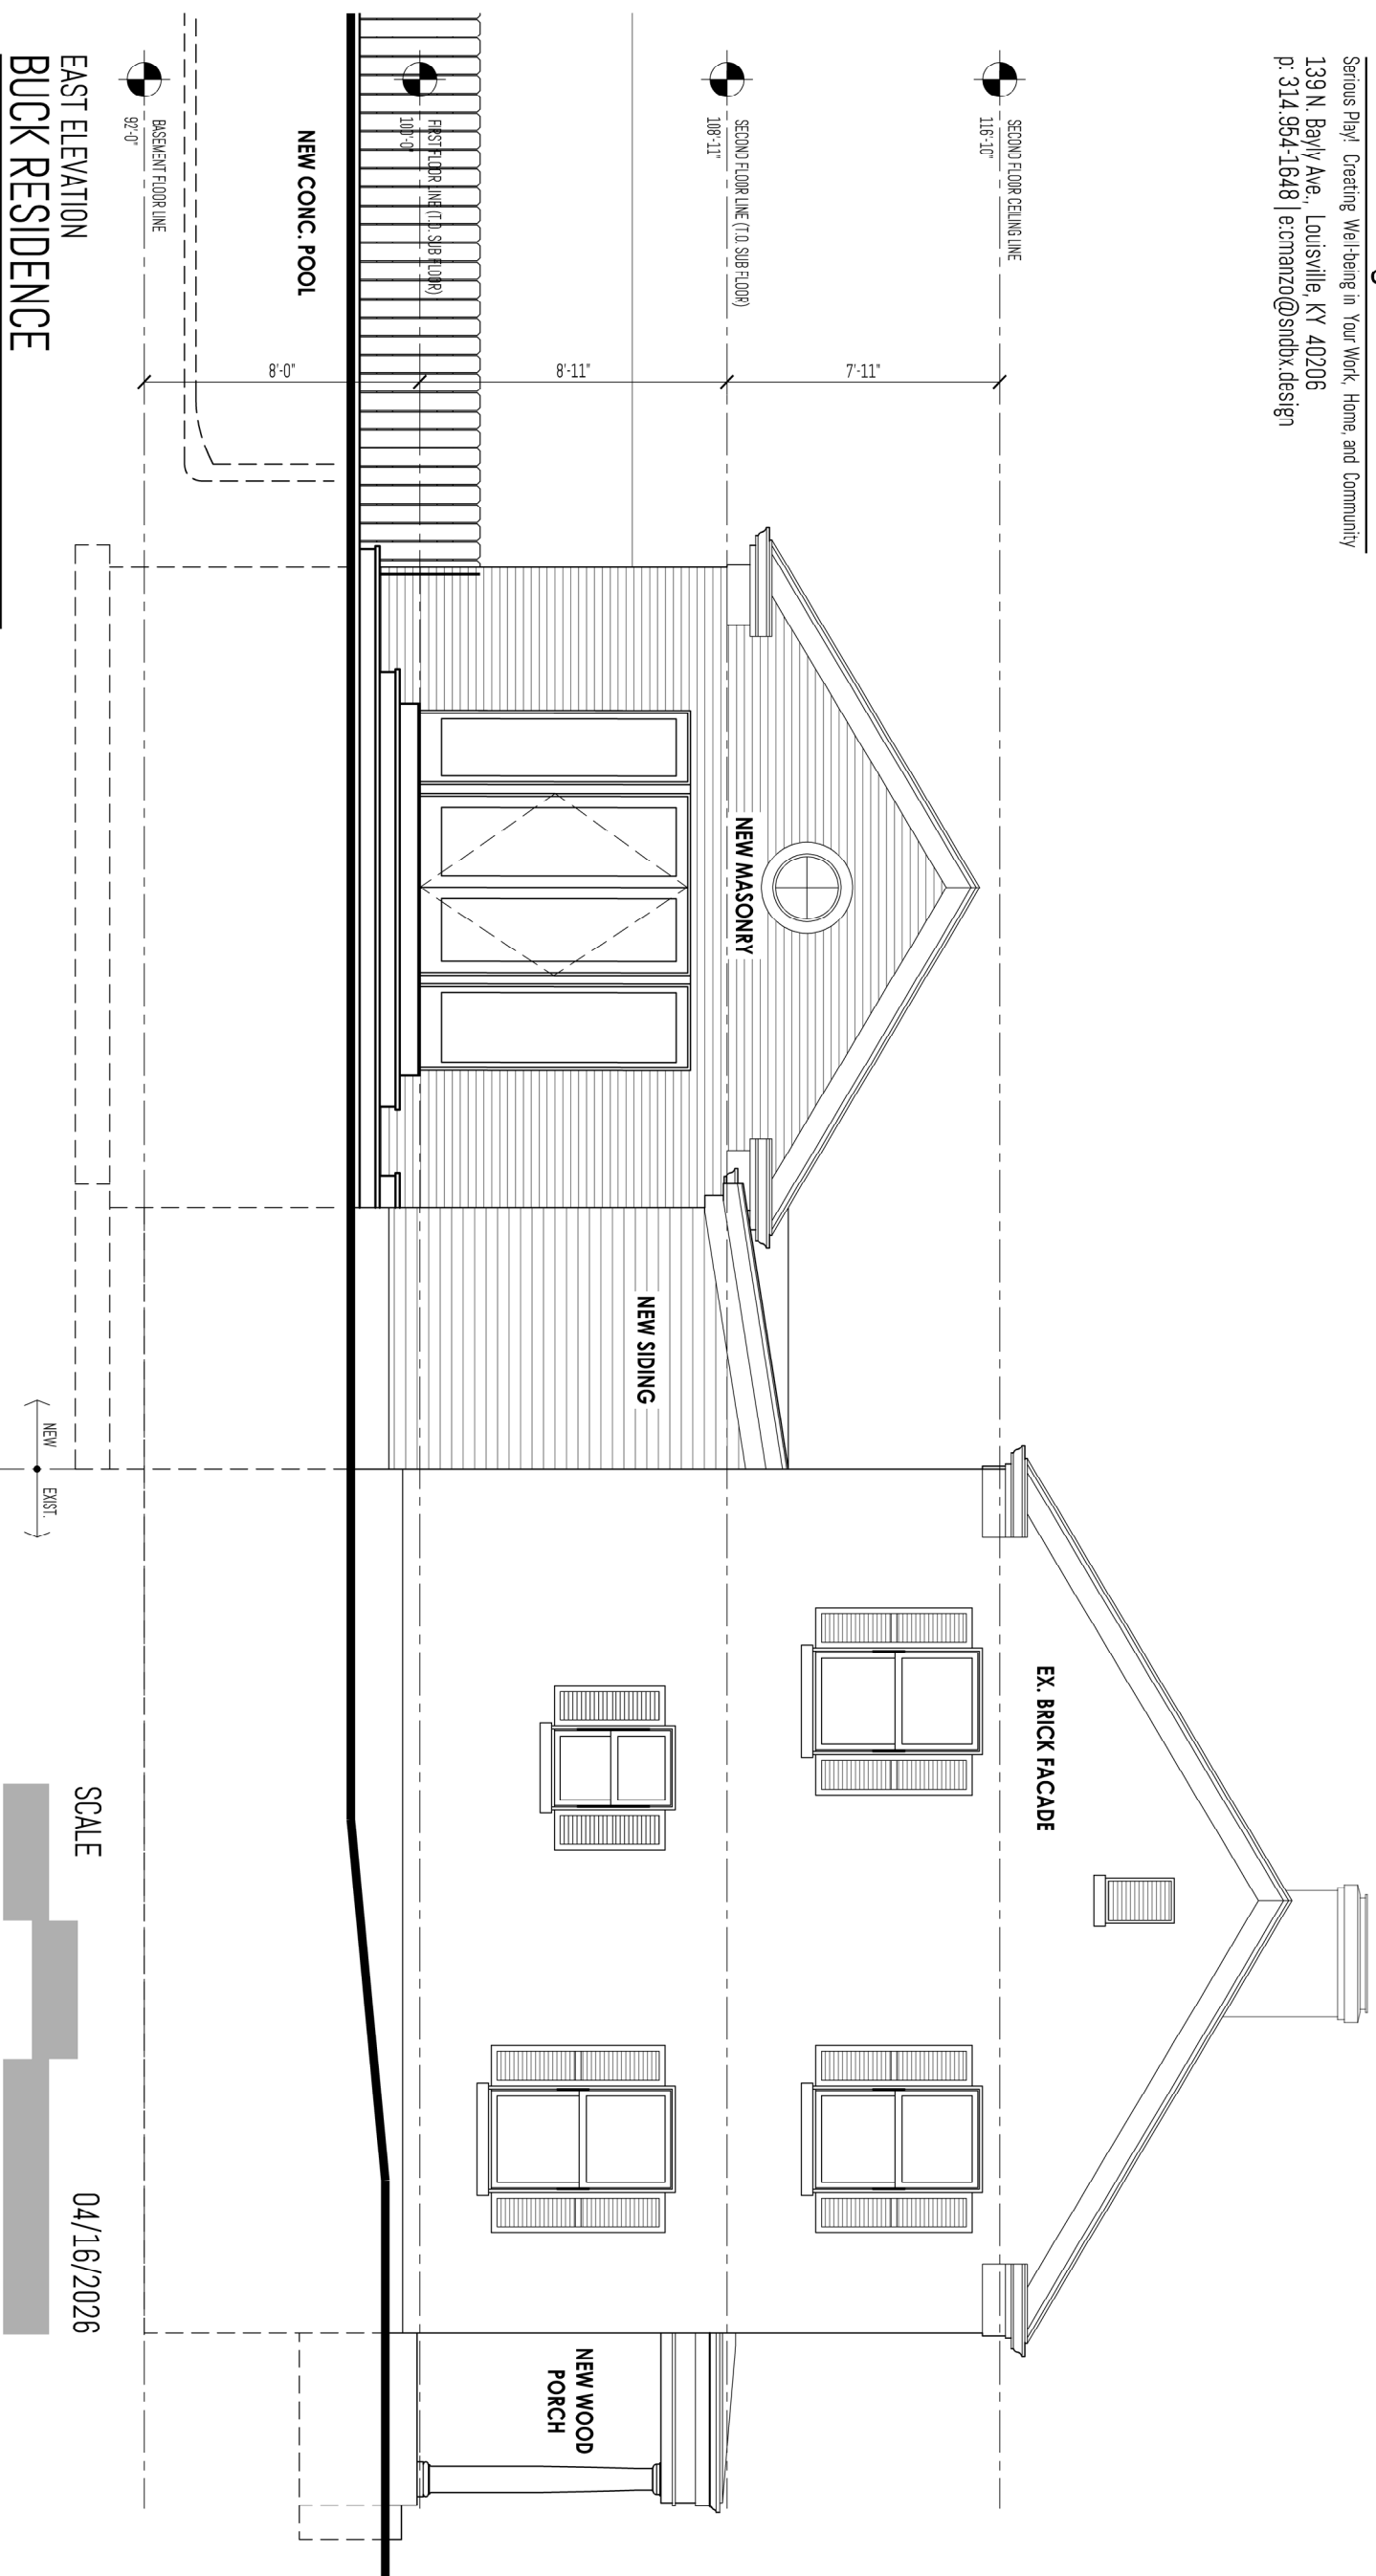

EAST ELEVATION
BUCK RESIDENCE
3800 HYCLIFFE AVE. LOUISVILLE, KY 40207

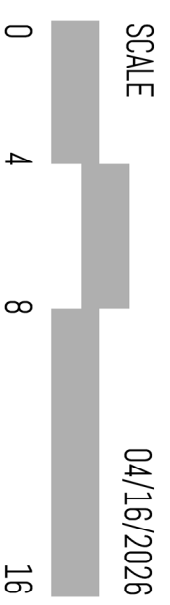

SNDBX Design Collaborative

Serious Play! Creating Well-being in Your Work, Home, and Community


139 N. Bayly Ave., Louisville, KY 40206

p: 314.954-1648 | e:cmanzo@sndbx.design



NORTH ELEVATION AT POOLHOUSE
BUCK RESIDENCE

3800 HYCLIFFE AVE. LOUISVILLE, KY 40207

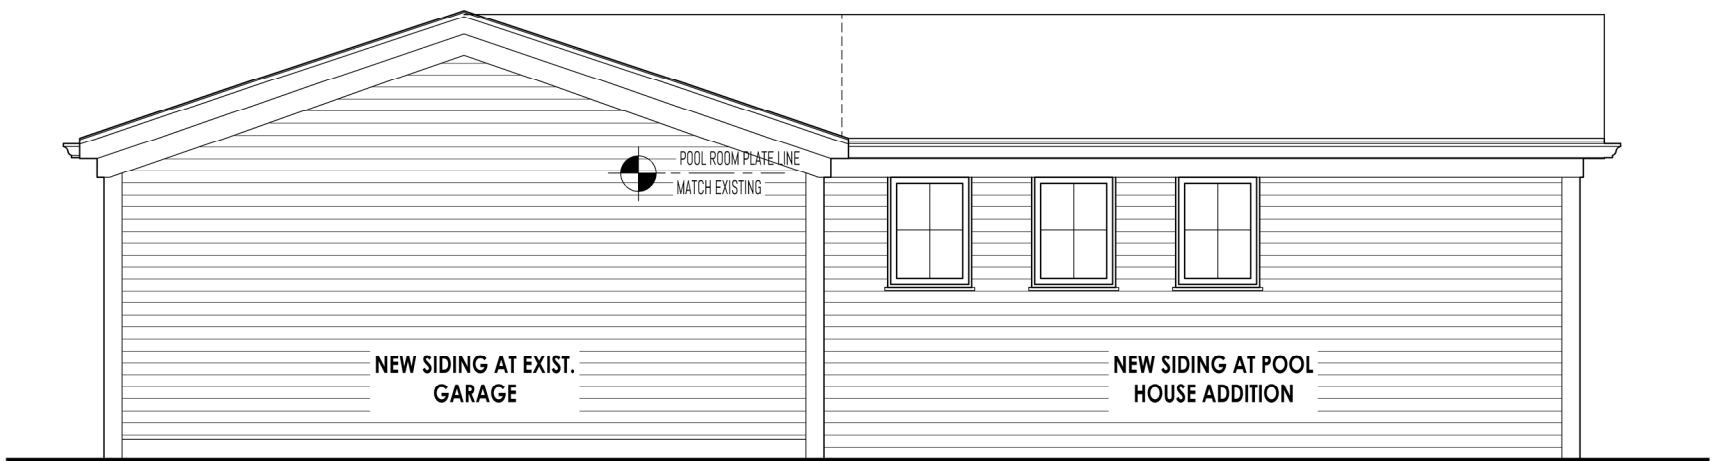

SOUTH ELEVATION AT POOLHOUSE
BUCK RESIDENCE

3800 HYCLIFFE AVE. LOUISVILLE, KY 40207


SCALE

04/16/2026



SNDBX Design Collaborative

Services Provided: Creating Well-being in Your Work, Home, and Community
139 N. Bellvue Ave., Louisville, KY 40206
p: 314.954.1648 | e: carmarzo@sndbx.design

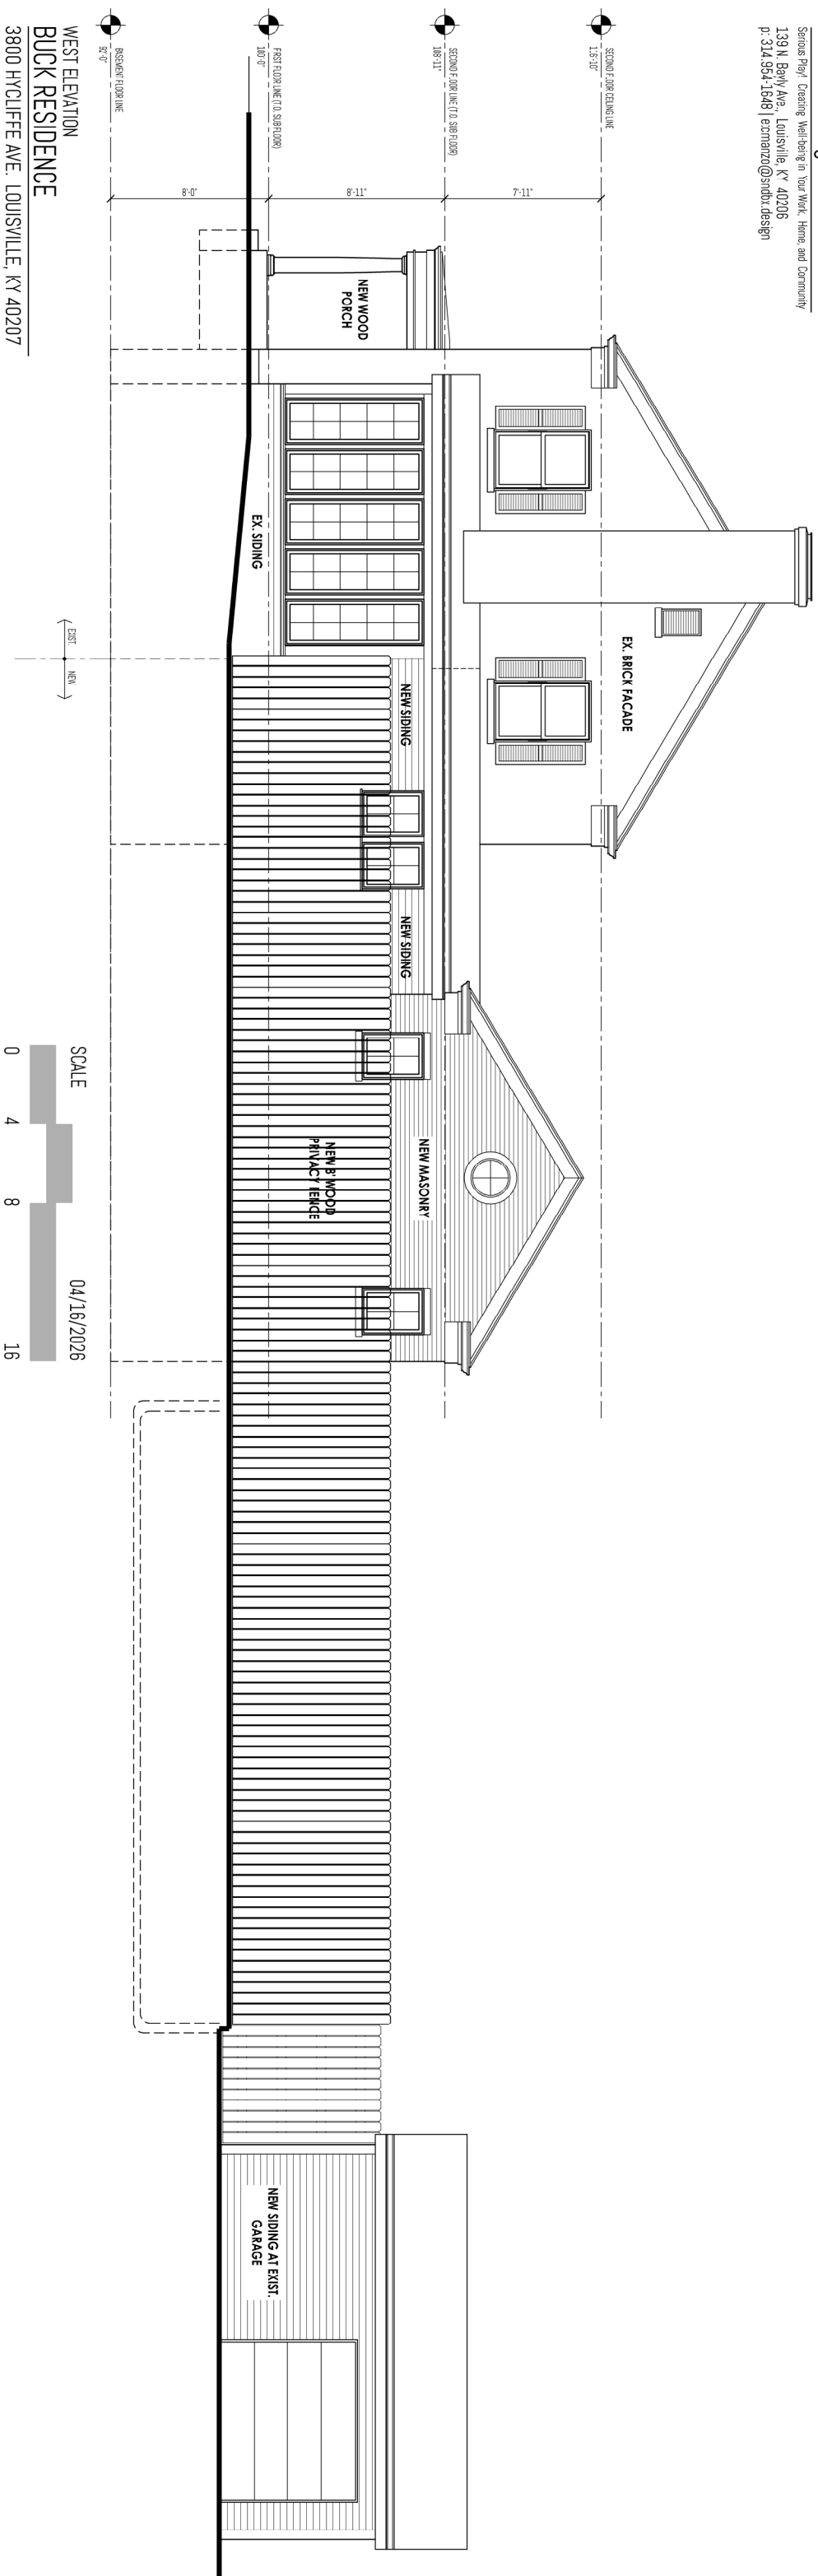

WEST ELEVATION
BUCK RESIDENCE
3800 HYCLIFFE AVE., LOUISVILLE, KY 40207

SCALE 0 4 8 16 04/16/2026

SNDBX Design Collaborative

Services Provided: Creating Well-King in Your Work, Home and Community
139 N. Bayly Ave., Louisville, KY 40206
P: 514.504.1048 | E: charlz@sndbx.design

