


MSD SEWER ON NORTH SIDE OF HYCLIFFE AVE. HYCLIFFE AVENUE (60' W.)

WALLACE AVENUE (50' W.)

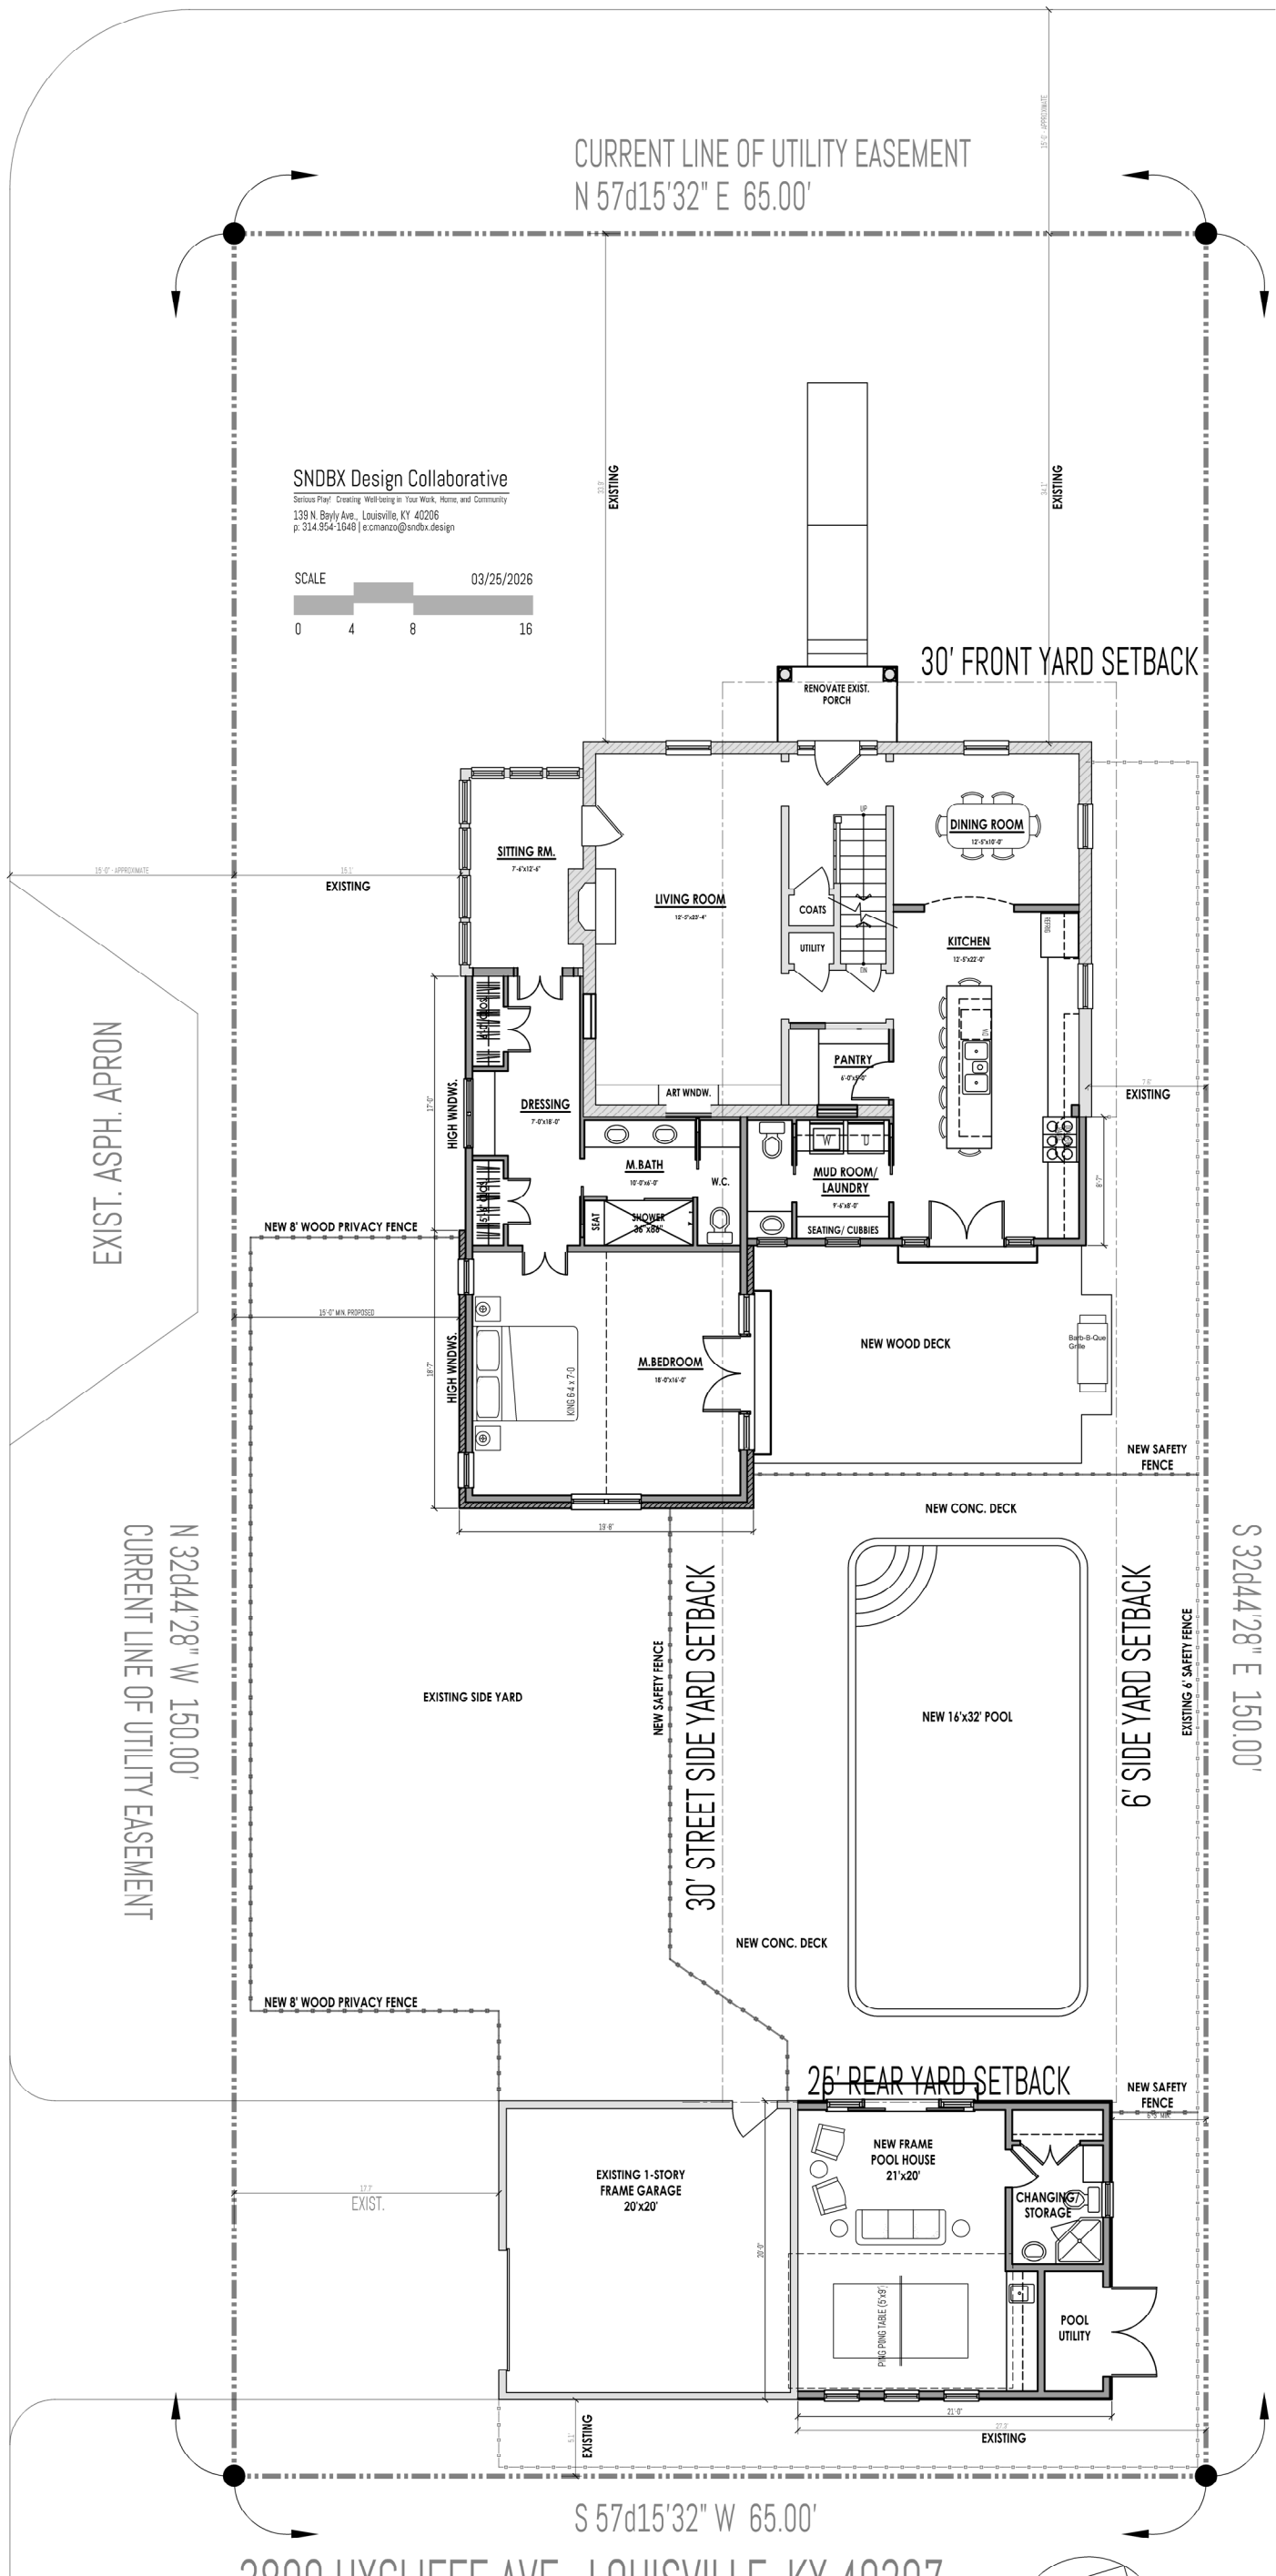

SNDBX Design Collaborative
 Service First. Creating Well-being in Your Work, Home, and Community
 139 N. Bayly Ave., Louisville, KY 40206
 p. 514.954-1040 | ercmancini@sndbx.design

SCALE 0 4 8 16
 03/25/2026

3800 HYCLIFFE AVE. LOUISVILLE, KY 40207
 LOT AREA:
 9,750 S.F.: 0.223 ACRES
 AS PER BENTLY LAND SURVEYING, PLLC
 SURVEY OF OCTOBER 5TH, 2023.

