
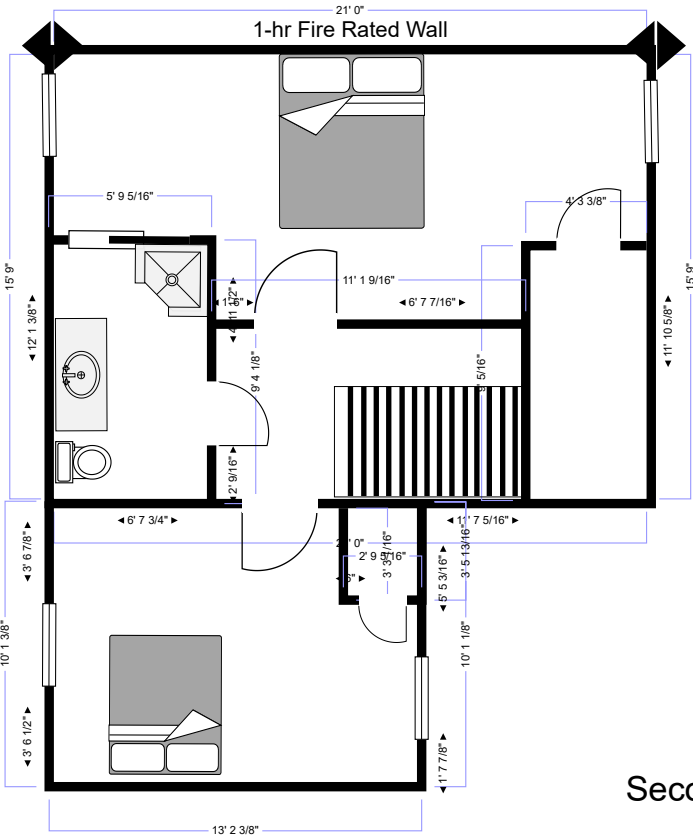


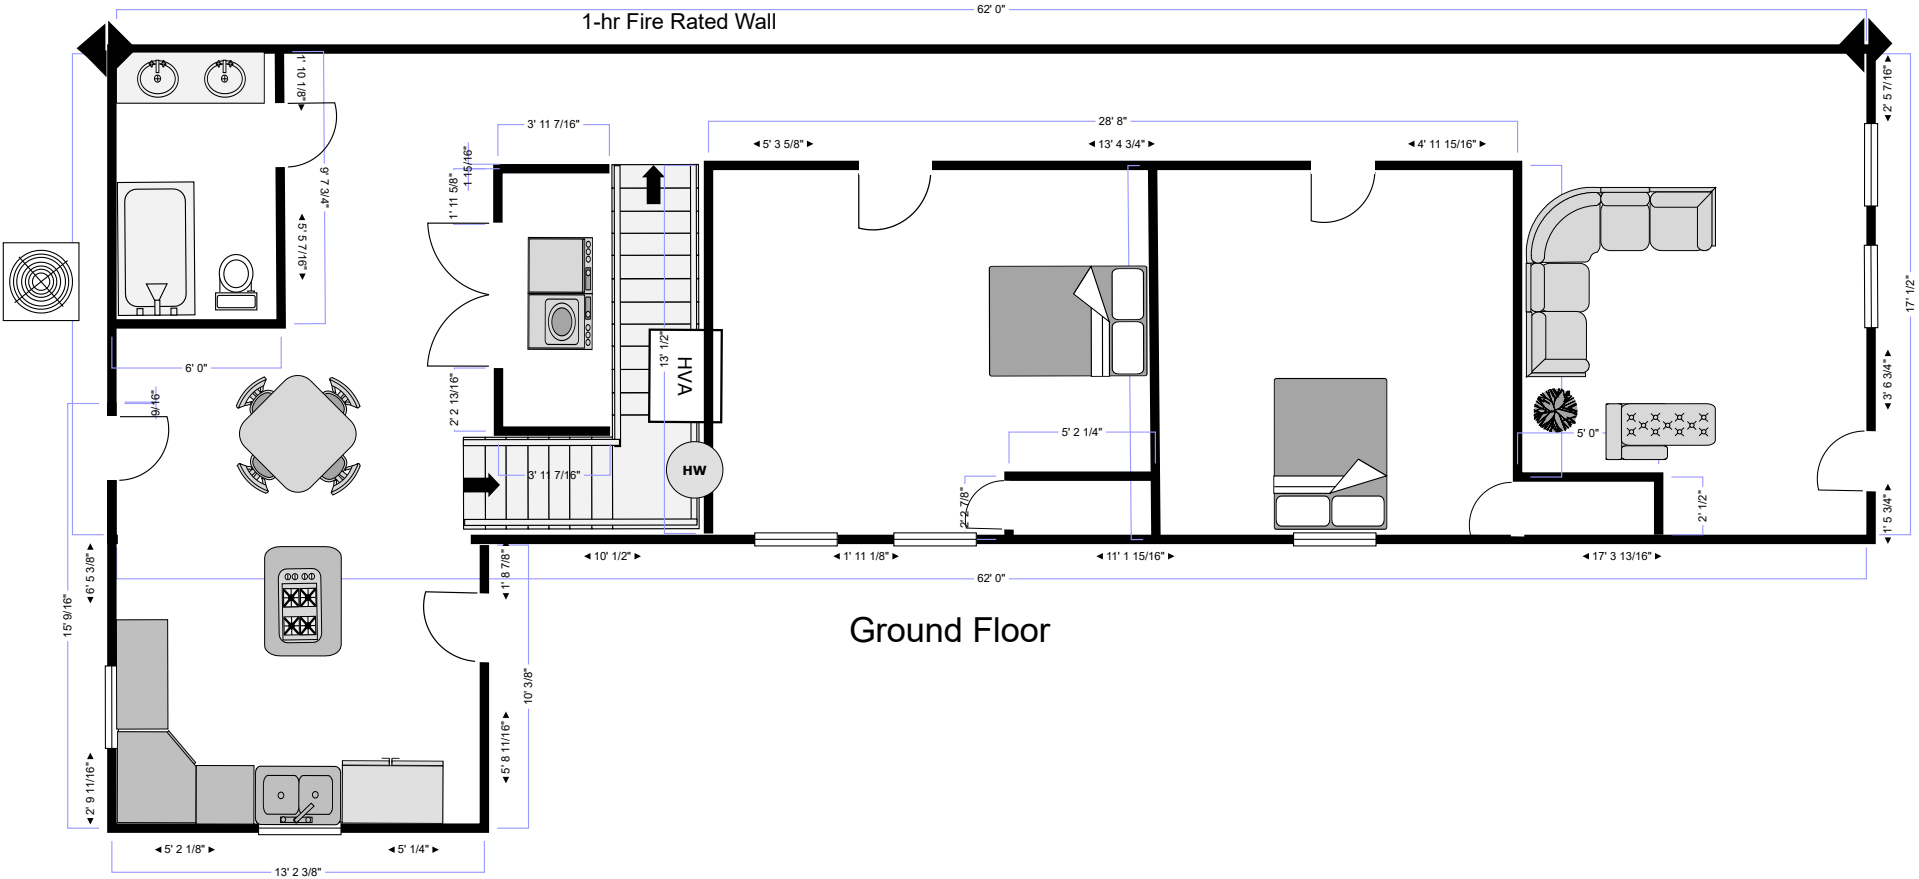

3206 RUDD AVENUE