


NOTICE
PERMITS SHALL BE ISSUED
ONLY IN CONFORMANCE WITH THE
BINDING ELEMENTS OF THIS DISTRICT
DEVELOPMENT PLAN

Q QECHSLI AVENUE

Q BROWN AVENUE

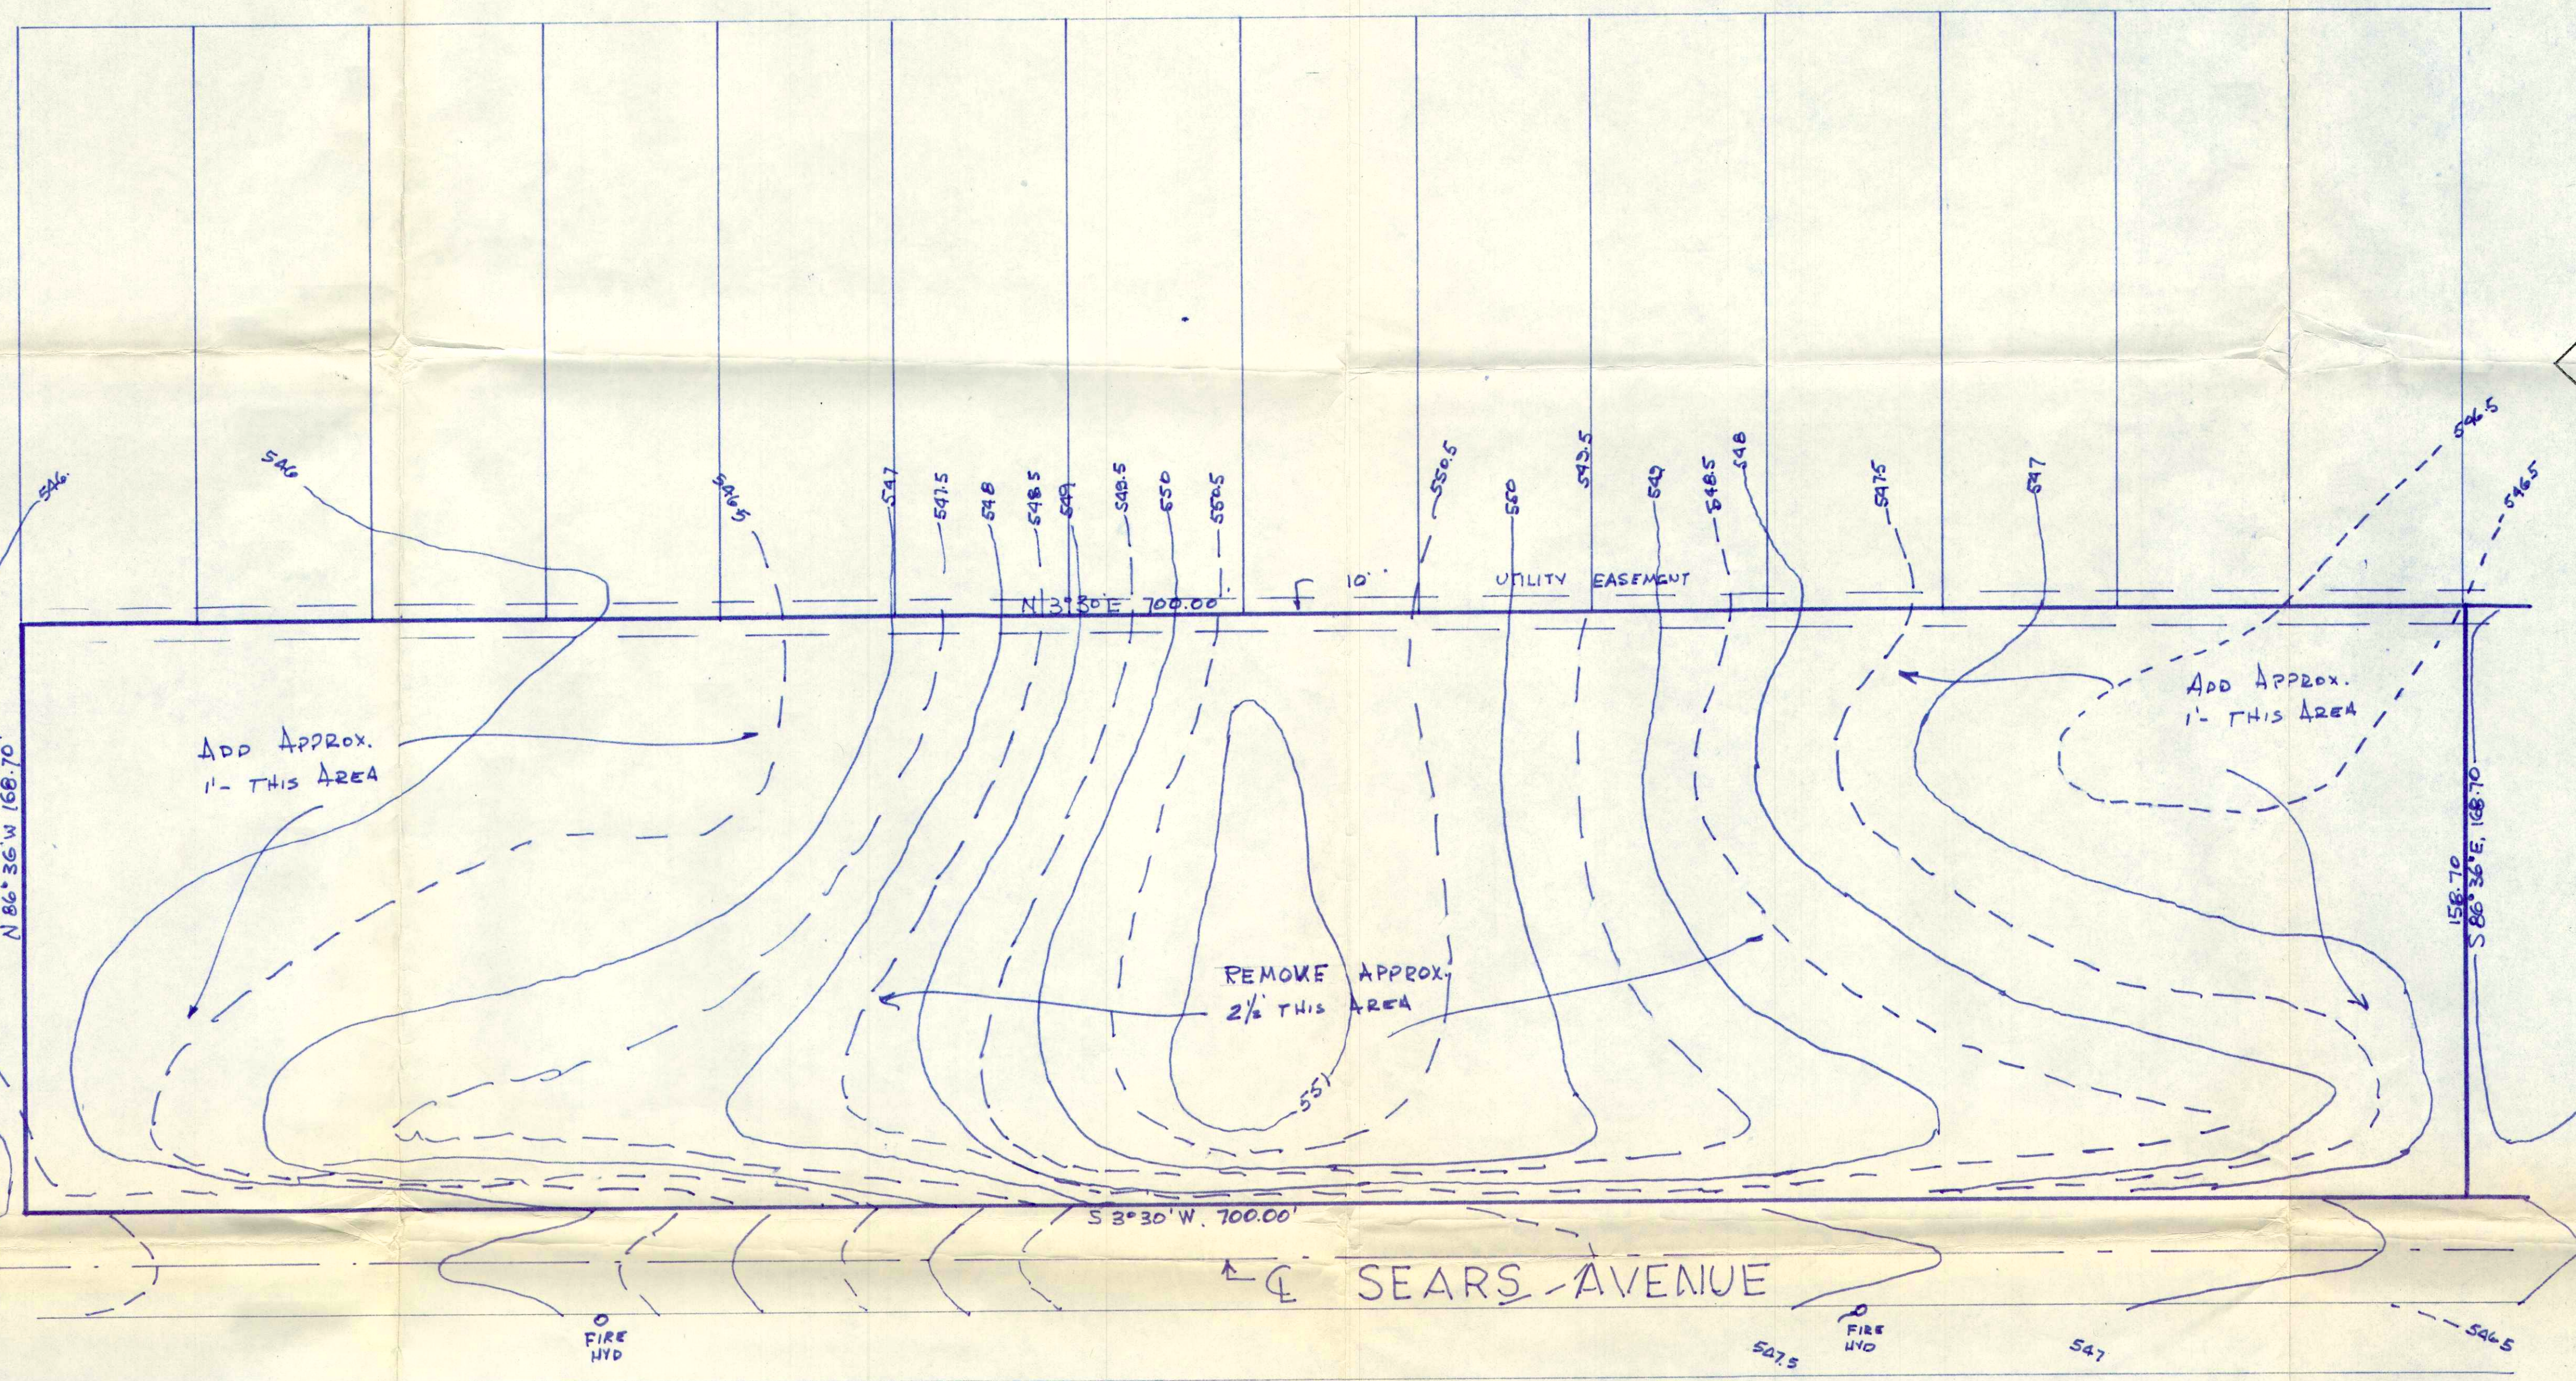

LOUISVILLE AND JEFFERSON COUNTY
Revised
APPROVED DISTRICT
DEVELOPMENT PLAN
DOCKET NO. 9-83-80
APPROVAL DATE May 13, 1982
EXPIRATION DATE NA
SIGNATURE OF PLANNING COMMISSION SECRETARY
Kathy Massey
See Binding
Elements
PLANNING COMMISSION

ST. MATTHEWS
VOLUNTEER FIRE
ASSOCIATION

PRELIMINARY REVIEW
DEVELOPMENT PLAN


FIRE
HYD.
5/1/82
DATE
JEFF. CO. FIRE SAFETY OFFICER

PRELIMINARY APPROVAL
DEVELOPMENT PLAN
CONDITIONS:
BY: Mark A. Struchiner
DATE: 5/11/82
JEFFERSON COUNTY
DEPT. OF PUBLIC WORKS

SCALE - 1"=30'

O.K. for DOCKET
REVIEWED WITHOUT APPROVAL
WATER MANAGEMENT
Mark A. Struchiner
5/13/82

PROPOSED PRACTICE FIELD - TRINITY HIGH SCHOOL

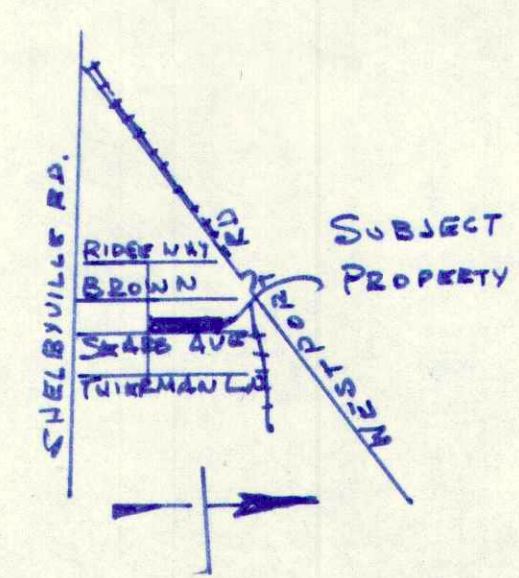

DOCKET NO. 9-83-80
BINDING ELEMENTS
1. Before alterations are made to the site the plan must receive reapproval from the Water Management Section of the Jefferson County Department of Public Works and Transportation.
2. There shall be no further development of the site until a revised district development plan is approved by the Planning Commission. Such plan shall be subject to additional binding elements as allowed by the zoning district regulations.
3. The property owner shall dedicate 10' of additional right-of-way to Sears Avenue to provide a total of 60'. Dedication shall be by minor subdivision plat and shall occur within 6 months of approval of the district development plan.

RECEIVED
MAY 11 1982
LOUISVILLE AND JEFFERSON COUNTY
PLANNING COMMISSION