



MATERIAL LEGEND


- A - ASPHALT SHINGLE
- B - BRICK
- FC1 - FIBER CEMENT SIDING - COLOR A
- FP1 - FIBER CEMENT PANEL - SMOOTH - COLOR A
- MR - METAL ROOF

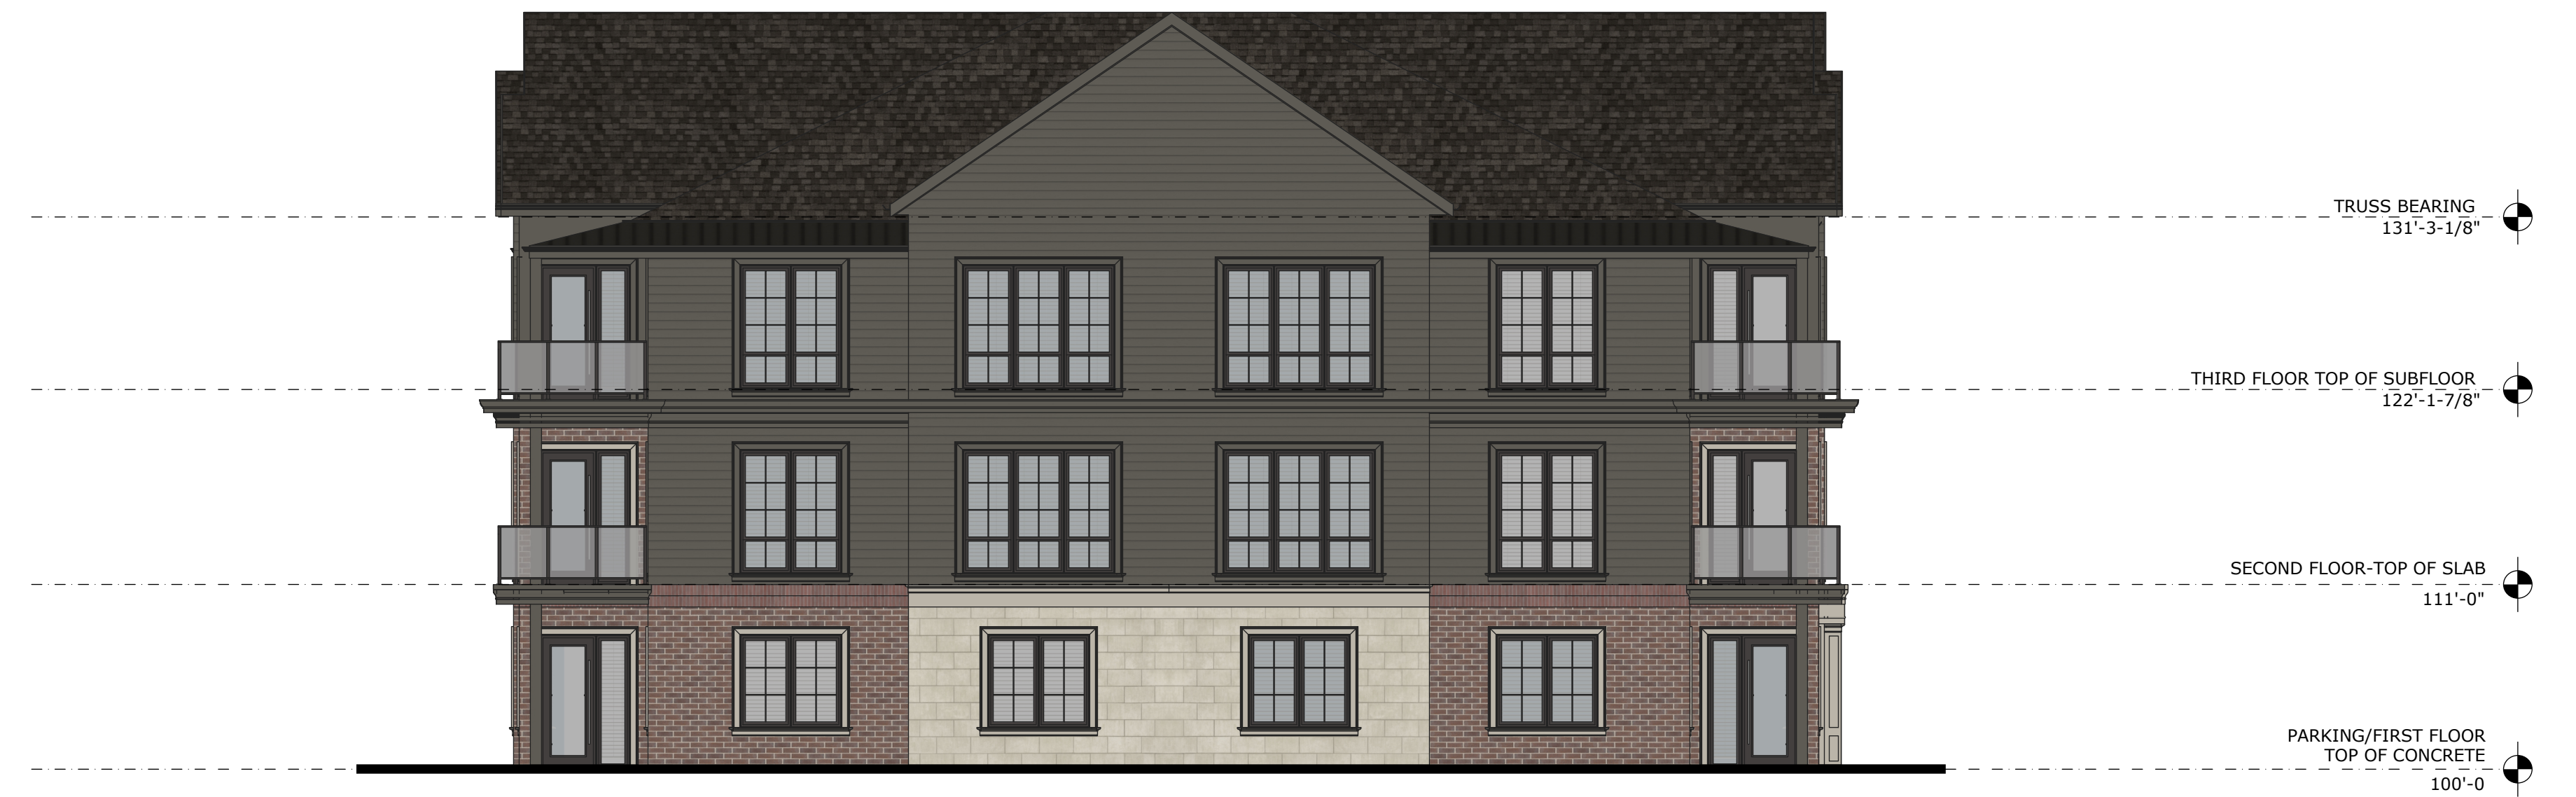

ELEVATION 2
Scale: 1/8" = 1'
AI500

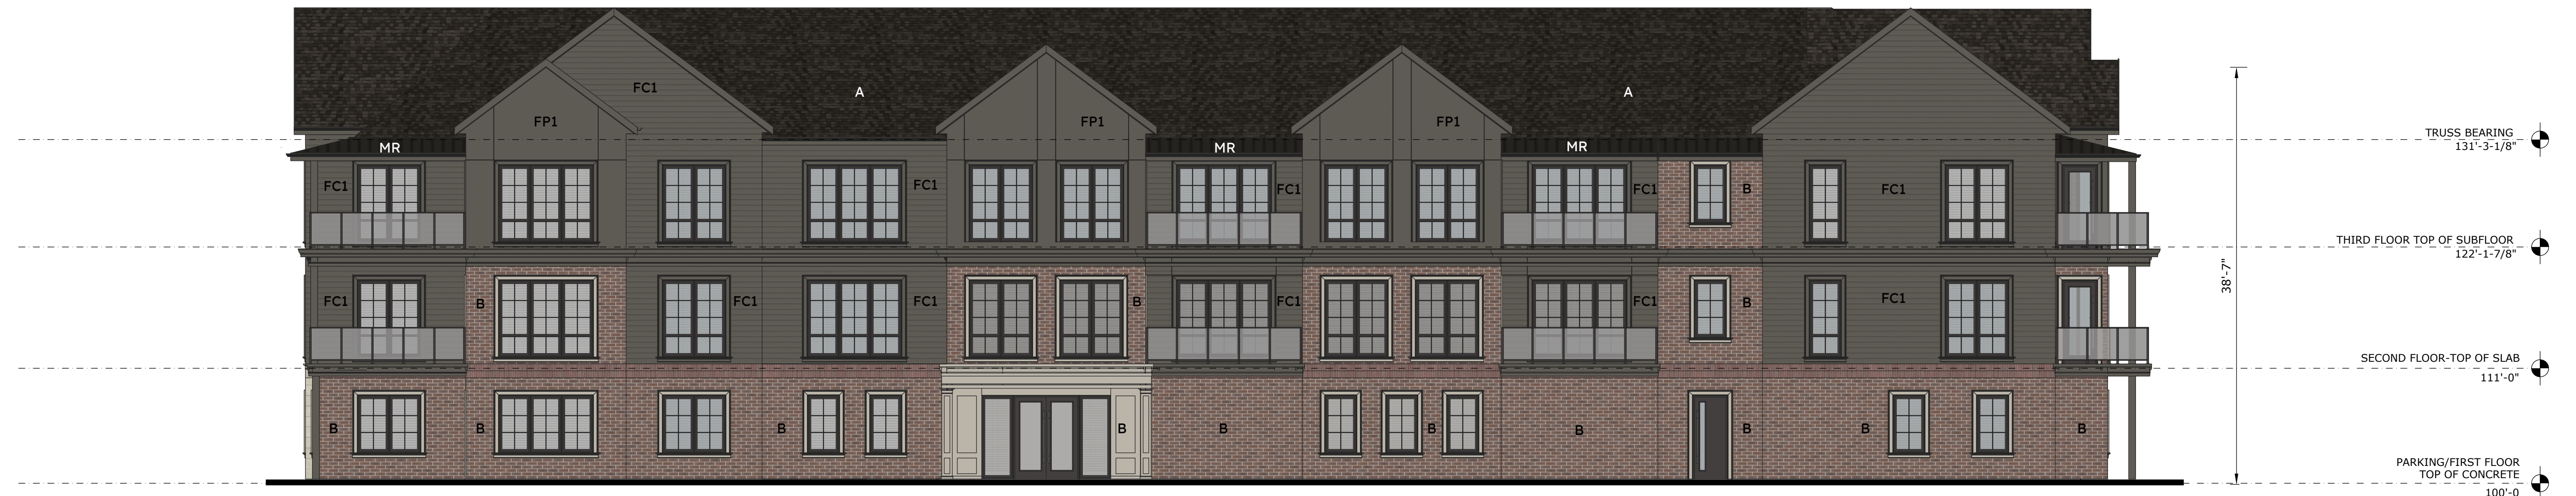

ELEVATION 1
Scale: 1/8" = 1'
AI500

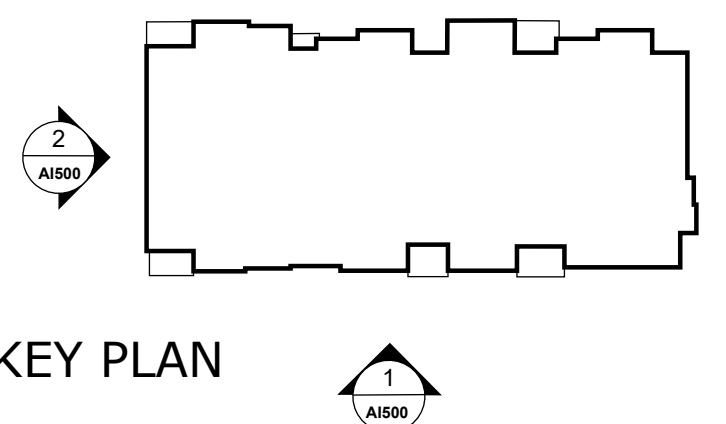

KEY PLAN




MATERIAL LEGEND


- A - ASPHALT SHINGLE
- B - BRICK
- FC1 - FIBER CEMENT SIDING - COLOR A
- FP1 - FIBER CEMENT PANEL - SMOOTH - COLOR A
- MR - METAL ROOF



ELEVATION 2
 Scale: 1/8" = 1' **AI501**

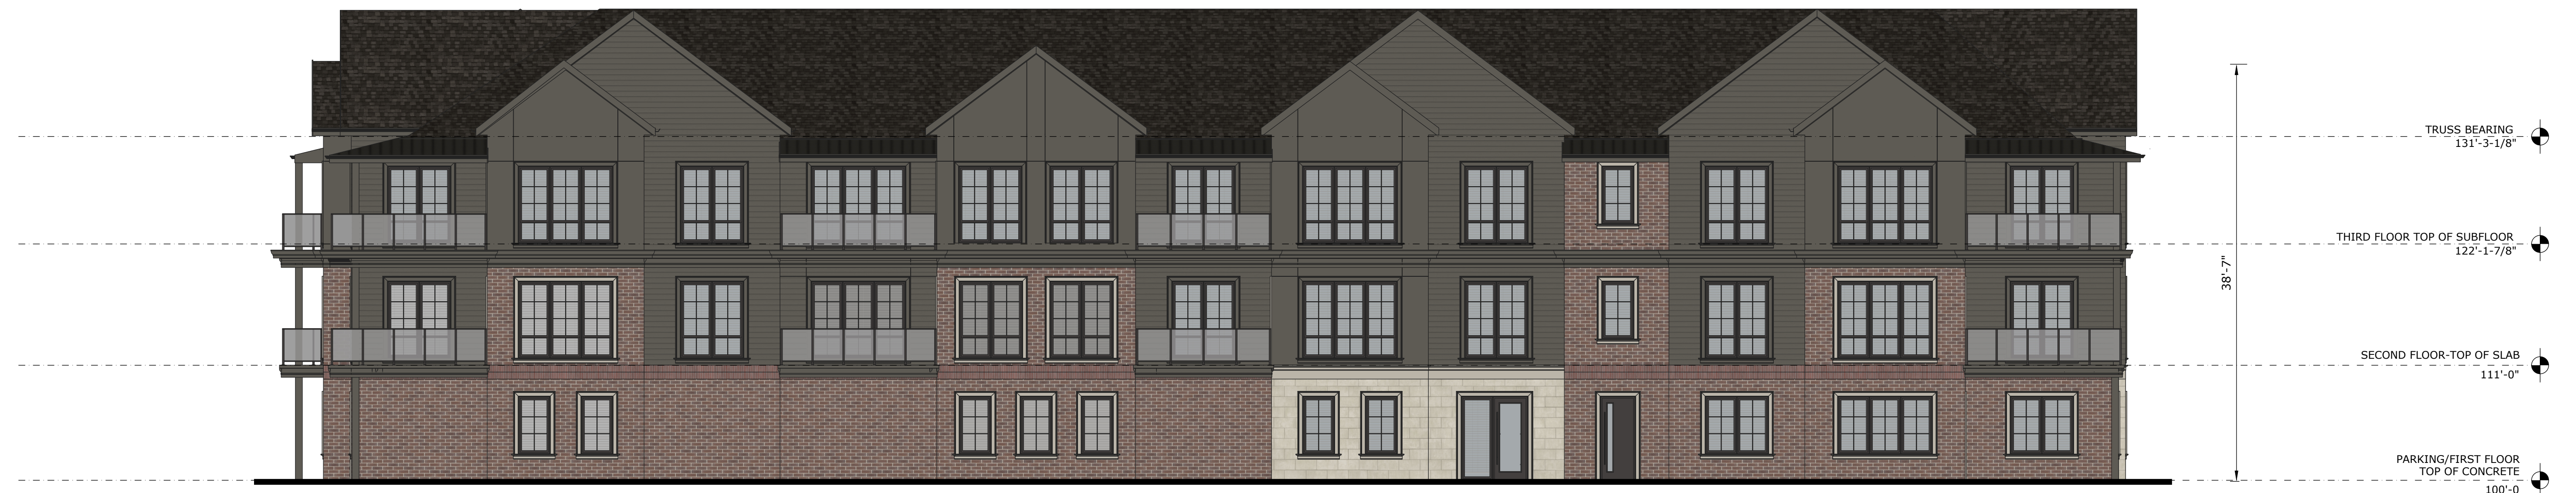

ELEVATION 1
 Scale: 1/8" = 1' **AI501**

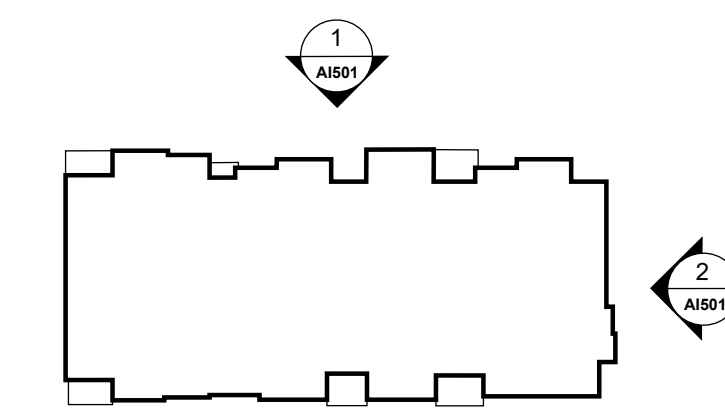

KEY PLAN