


NOTICE
 PERMITS SHALL BE ISSUED
 ONLY IN CONFORMANCE WITH THE
 BINDING ELEMENTS OF THIS DISTRICT
 DEVELOPMENT PLAN

CL BROWN AVENUE

CL QECHSLI AVENUE

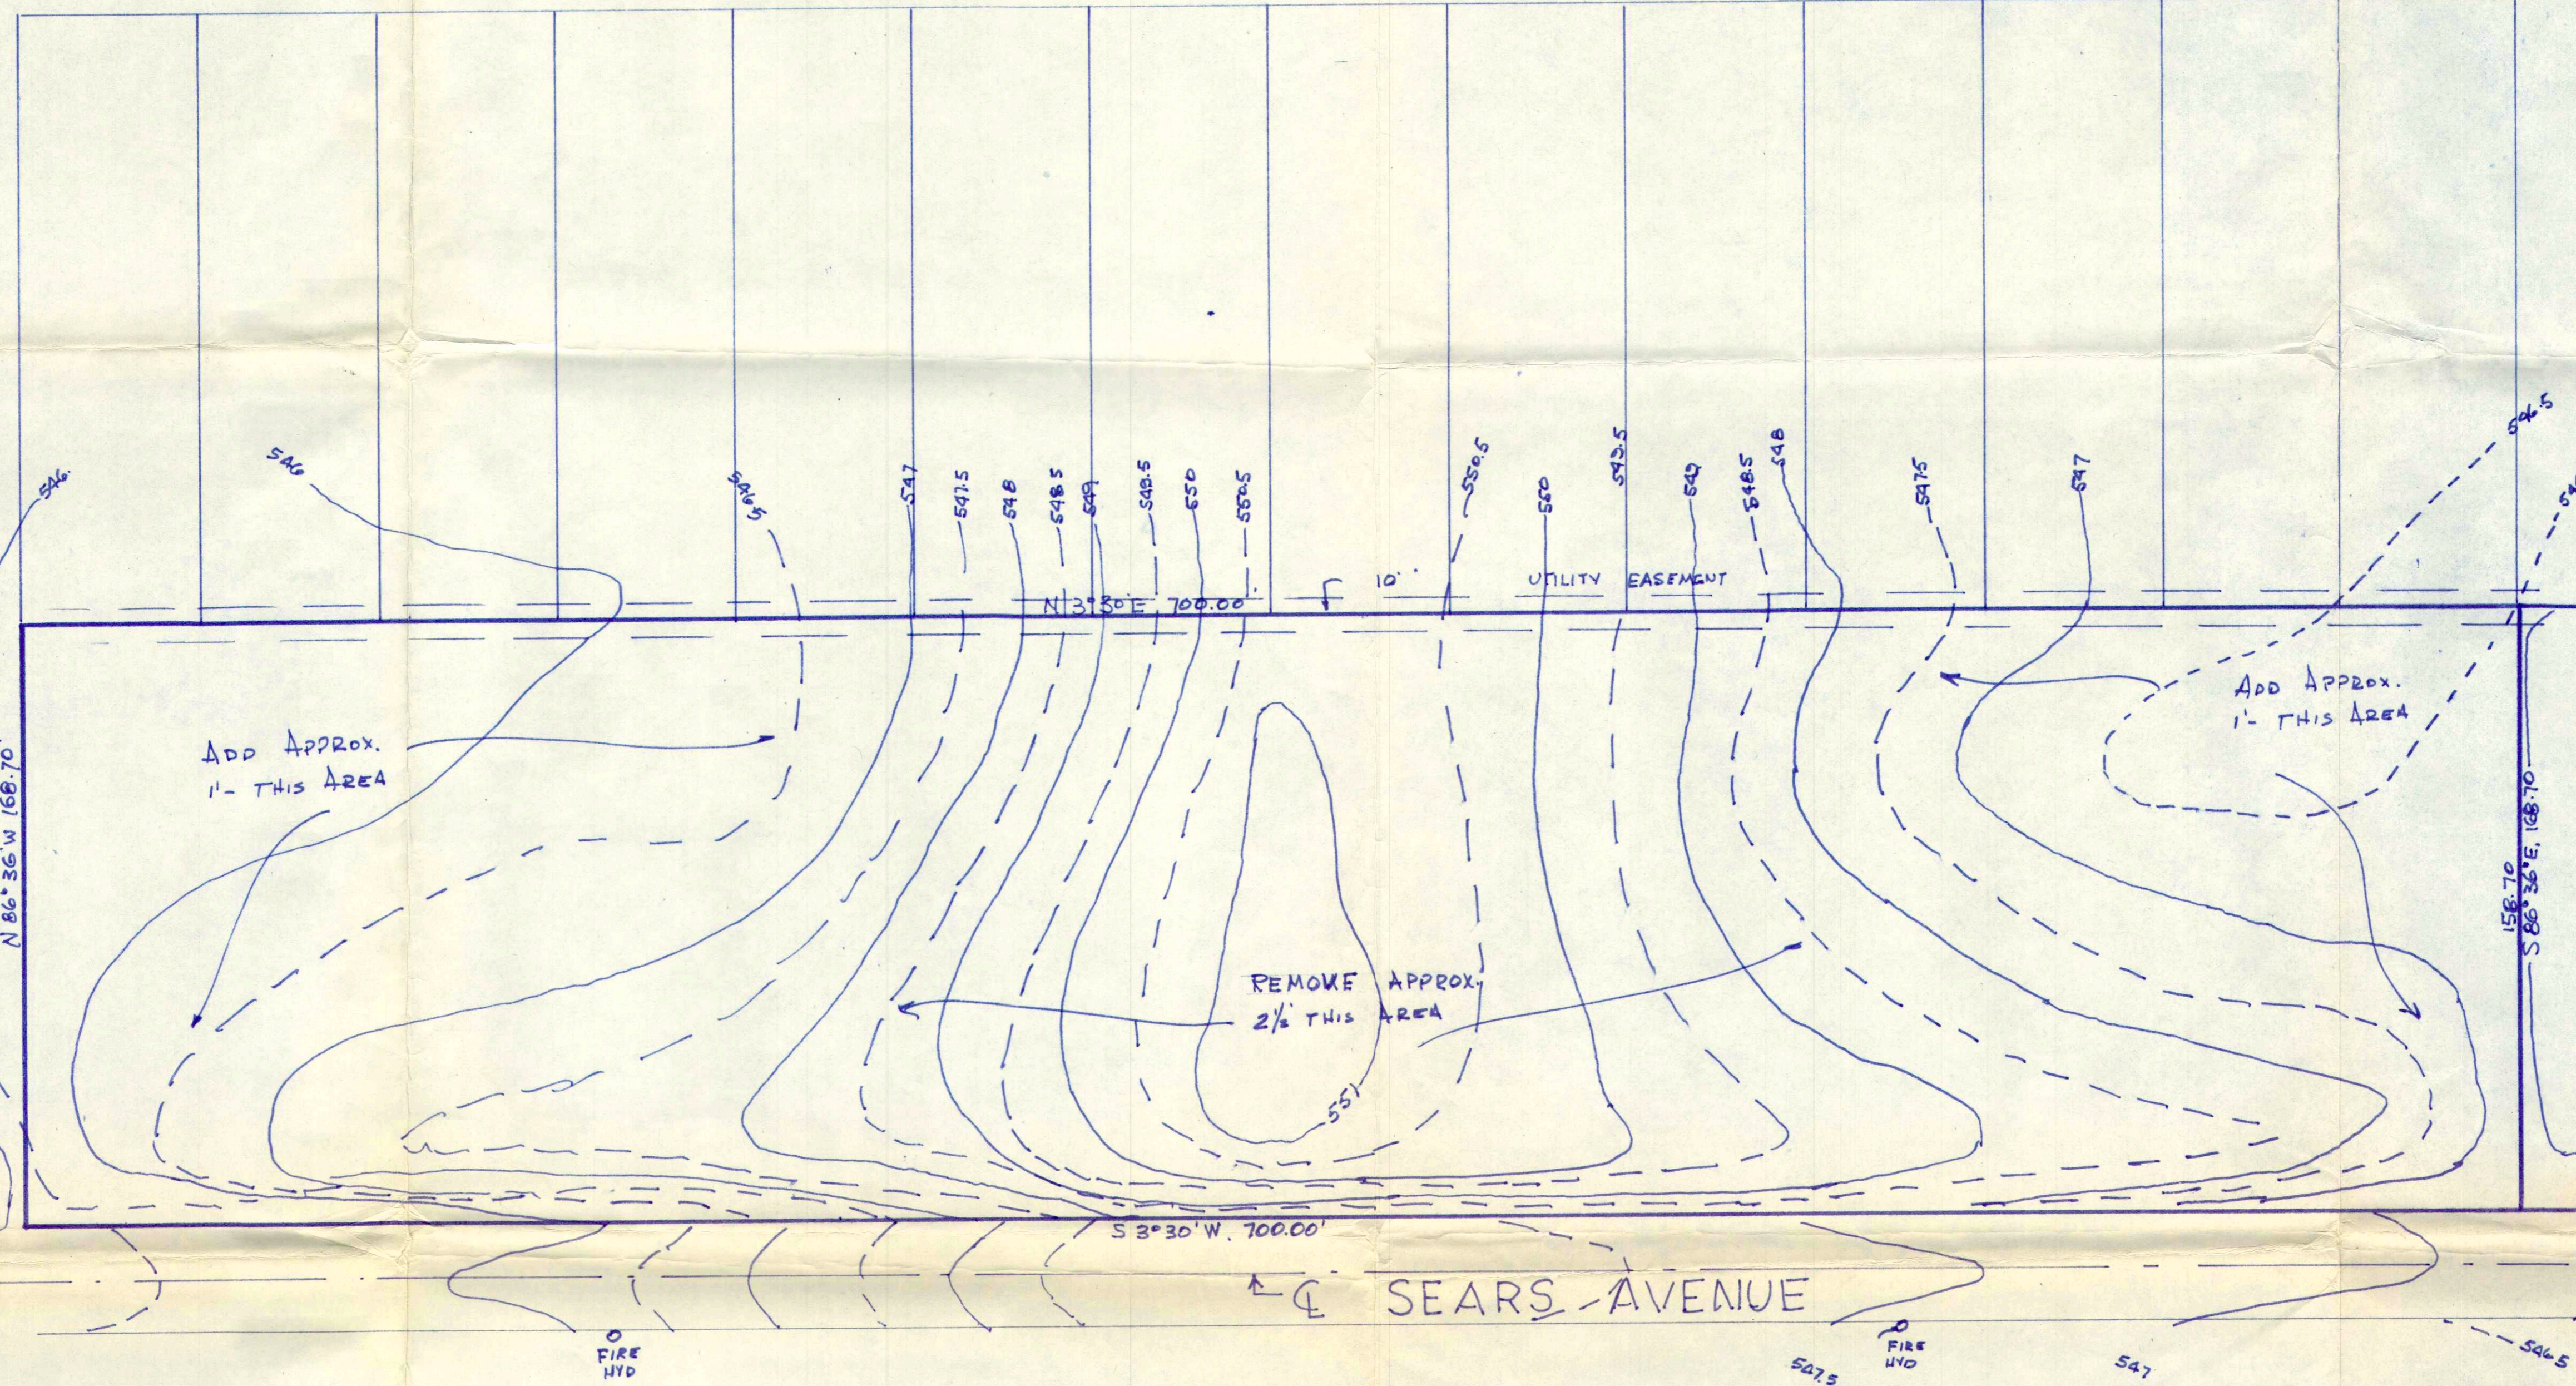

LOUISVILLE AND JEFFERSON COUNTY
 Revised
 APPROVED DISTRICT
 DEVELOPMENT PLAN
 DOCKET NO. 9-83-80
 APPROVAL DATE May 13, 1982
 EXPIRATION DATE NA
 SIGNATURE OF PLANNING COMMISSION SECRETARY
 Kathy Mueley
 See Binding
 Elements
 PLANNING COMMISSION

ST. MATTHEWS
 VOLUNTEER FIRE
 ASSOCIATION

PRELIMINARY REVIEW
 DEVELOPMENT PLAN


FIRE
 HYD.
 5/11/82
 DATE
 JEFF. CO. FIRE SAFETY OFFICER

SCALE - 1" = 30'

O.K. for DOCKET
 REVIEWED WITHOUT APPROVAL
 WATER MANAGEMENT
 [Signature]
 5/13/82

PRELIMINARY APPROVAL
 DEVELOPMENT PLAN
 CONDITIONS:
 BY: Mark A. Struchel
 DATE: 5/11/82
 JEFFERSON COUNTY
 DEPT. OF PUBLIC WORKS

**PROPOSED PRACTICE
 FIELD - TRINITY HIGH SCHOOL**

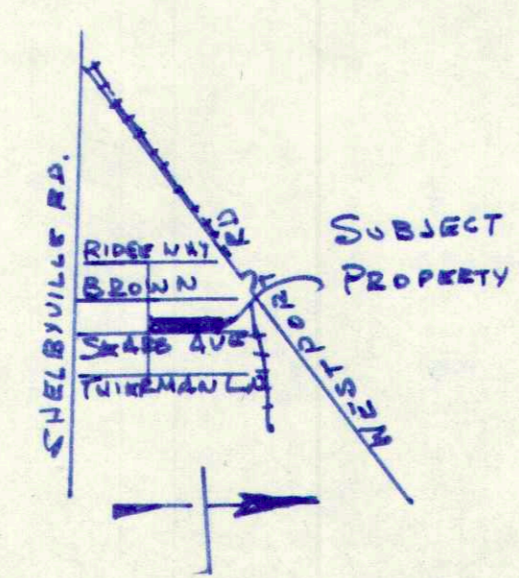

DOCKET NO. 9-83-80
 BINDING ELEMENTS
 1. Before alterations are made to the site the plan must receive approval from the Water Management Section of the Jefferson County Department of Public Works and Transportation.
 2. There shall be no further development of the site until a revised district development plan is approved by the Planning Commission. Such plan shall be subject to additional binding elements as allowed by the zoning District Regulations.
 3. The property owner shall dedicate 10' of additional right-of-way to Sears Avenue to provide a total of 60'. Dedication shall be by minor subdivision plat and shall occur within 6 months of approval of the district development plan.

RECEIVED
 MAY 11 1982

LOUISVILLE AND JEFFERSON COUNTY
 PLANNING COMMISSION